

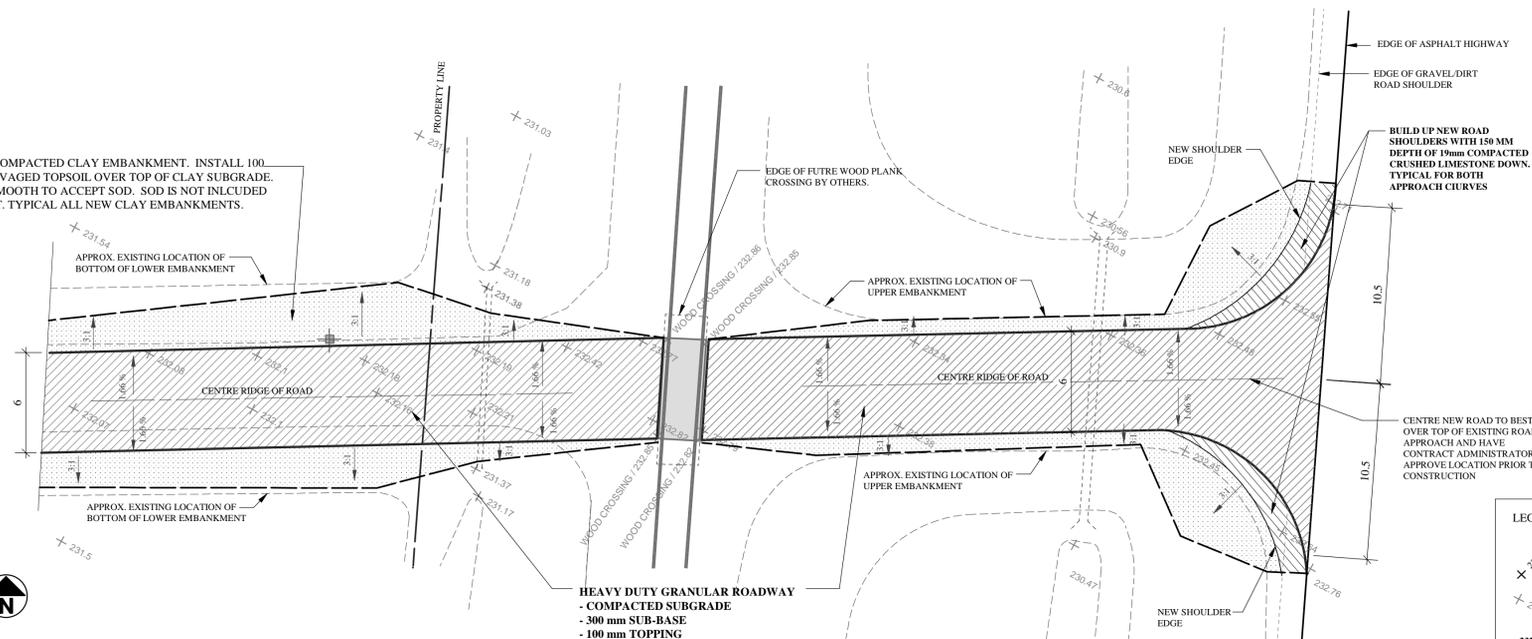


4 ENTRANCE ROAD SECTION EAST OF RAILWAY
L2 Scale: 1:50

INDICATES NEW COMPACTED CLAY EMBANKMENT. INSTALL 100 MM DEPTH OF SALVAGED TOPSOIL OVER TOP OF CLAY SUBGRADE. GRADE TOPSOIL SMOOTH TO ACCEPT SOD. SOD IS NOT INCLUDED IN THIS CONTRACT. TYPICAL ALL NEW CLAY EMBANKMENTS.

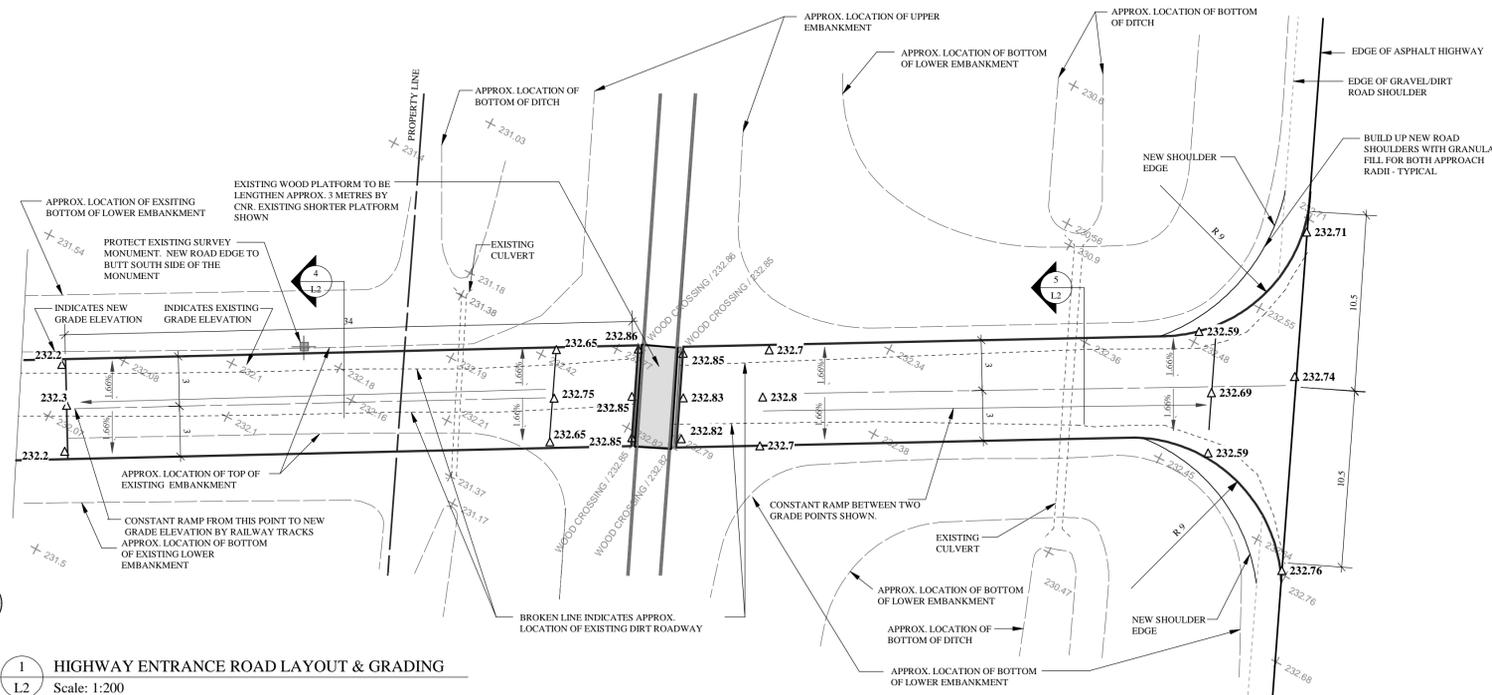


2 HIGHWAY ENTRANCE ROAD PAVING
L2 Scale: 1:200

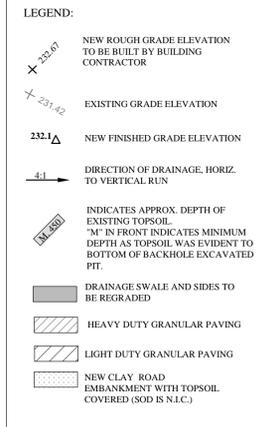


1 HIGHWAY ENTRANCE ROAD LAYOUT & GRADING
L2 Scale: 1:200



NOTE: NO ROADWORK IS TO OCCUR WITHIN 5 METRES OF EACH SIDE OF THE RAILWAY TRACK UNLESS THE CSR HAS A FLAGMAN PRESENT ON SITE FULL TIME DURING THE WORK.

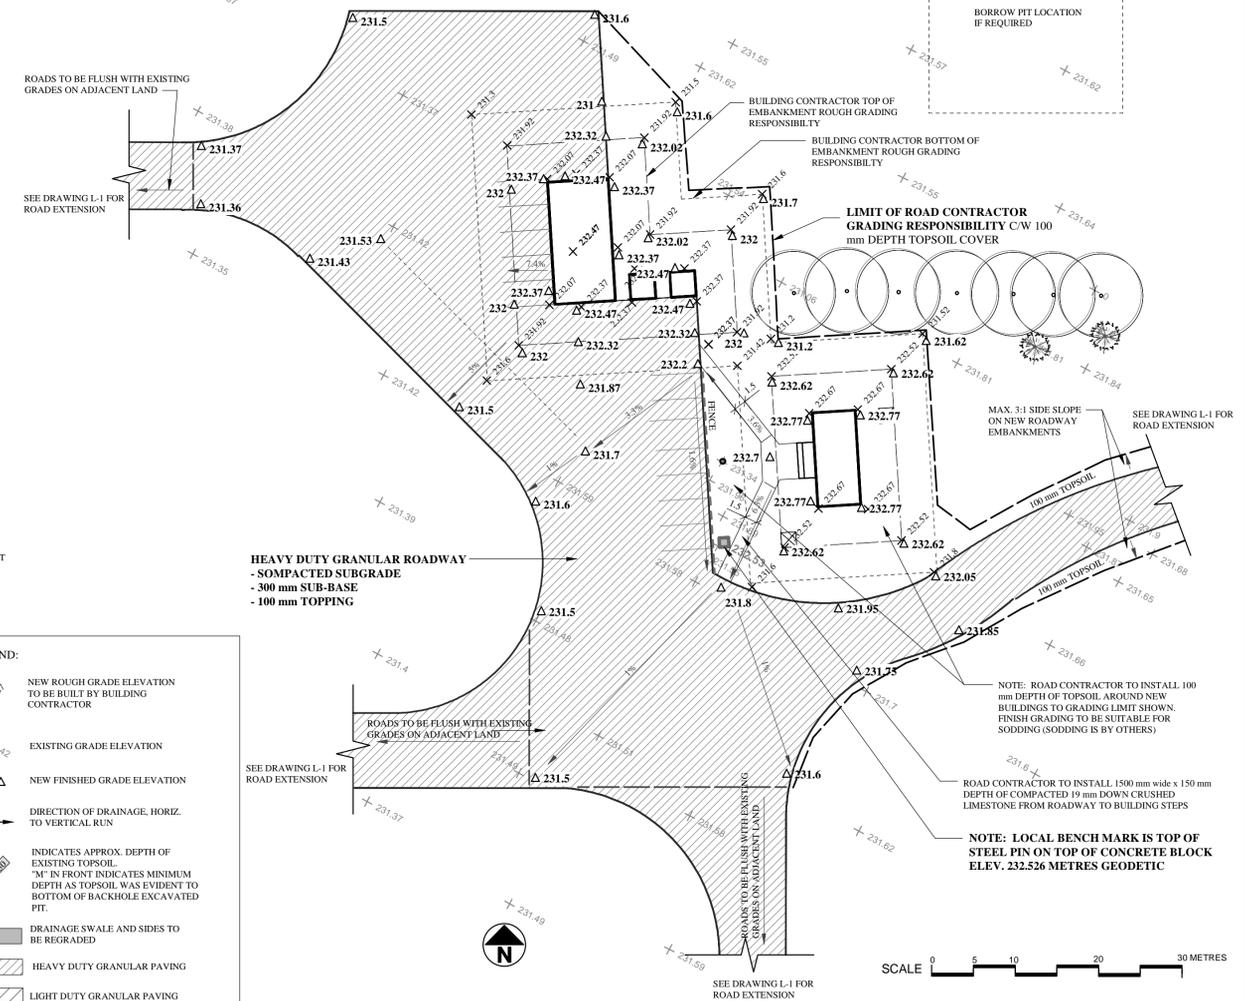

3 OFFICE/STORAGE BLDG. AREA PARKING GRADES
L2 Scale: 1:400

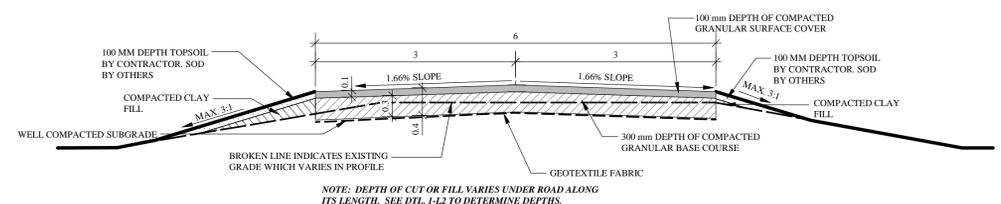

5 ENTRANCE ROAD SECTION WEST OF RAILWAY TRACKS
L2 Scale: 1:50

PROJECT TITLE		NO.		REVISIONS		BY		DATE	
CITY OF WINNIPEG TREE NURSERY									
ST. NORBERT, MANITOBA									
DRAWING TITLE		KEN RECH LANDSCAPE ARCHITECTS INC.		1480 Wellington Crescent		Winnipeg, Manitoba			
ROAD DETAILS		Fax 489-6852		R3N 0B3		Tel (204) 489-6616			
DRAWN BY		SCALE		SHEET NO.					
K. Rech		1:1000							
PRINT DATE		DATE							
July 23, 2007		July 23, 2007							
FILE NO		REVISION							
04-06		0							

