


B SIZE 11" x 17" (279mm x 432mm)

PLOT: 07/09/04 8:55:43 AM

UMA FILE NAME: D265-217-03\_01-C-1001 RX.dwg Saved By: wdenoude

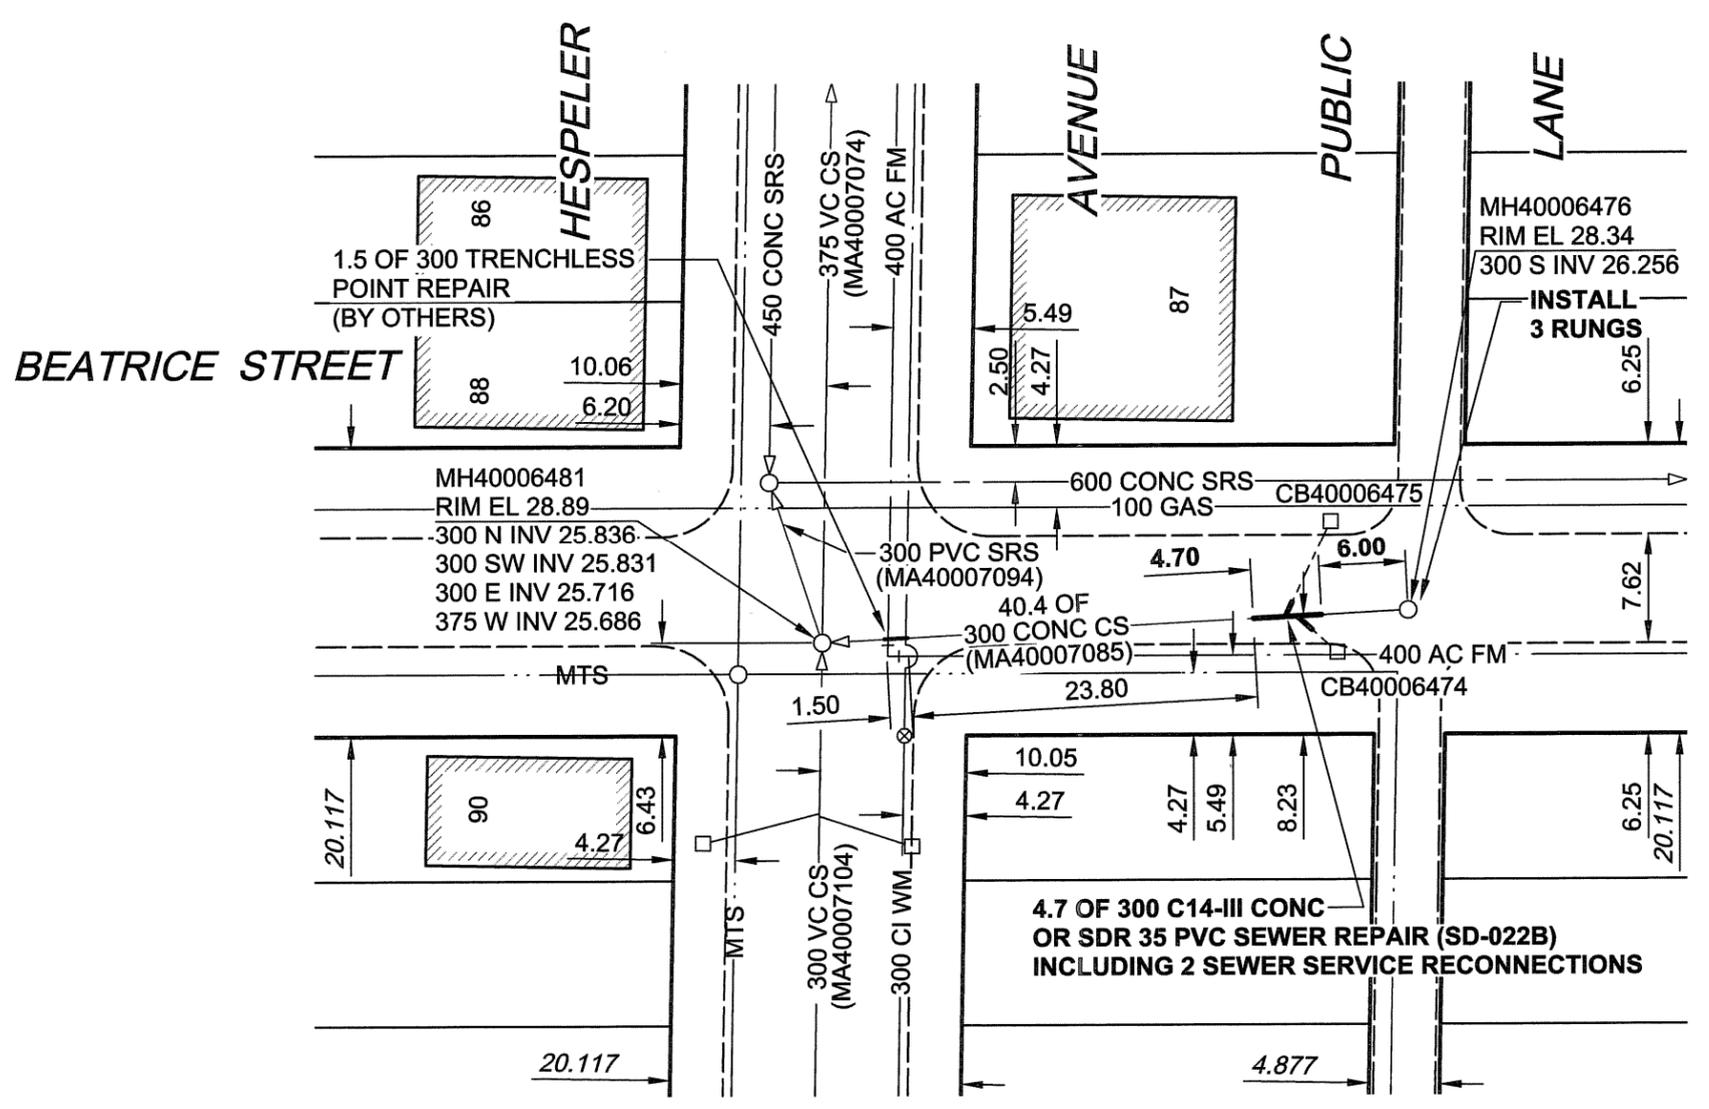

**SEWER JUNCTION INFORMATION**

REF. MH*	DIST FROM* REF. MH	SIZE*	CLOCK AT*
MH40006476	7.70	150Ø	10
MH40006476	8.50	150Ø	03

\*JUNCTION LOCATION FROM VIDEO INSPECTION

**WARNING**

IF POWER EQUIPMENT OR EXPLOSIVES ARE TO BE USED FOR EXCAVATION ON THIS PROJECT, THE CONTRACTOR MUST:  
 1) NOTIFY THE GAS COMPANY OF THE PROPOSED LOCATION OF EXCAVATION.  
 2) TAKE PRECAUTION TO AVOID DAMAGE TO GAS COMPANY INSTALLATIONS.  
 SEE PROVINCIAL REGULATION 140/92 FOR DETAILS

**METRIC**  
 WHOLE NUMBERS INDICATE MILLIMETRES  
 DECIMALIZED NUMBERS INDICATE METRES

**APEGM**  
 Certificate of Authorization  
 UMA Engineering Ltd. (MB)  
 No. 256 Date: 07/09/04

**CONSTRUCTION NOTES:**

1. ALL SEWER AND WATER SERVICES WITHIN THE REPAIR LIMITS TO BE LOCATED IN THE FIELD BY THE CONTRACTOR

BID OPPORTUNITY NO. 573-2007

<b>LOCATION APPROVED UNDERGROUND STRUCTURES</b>			
BM 27-028 ELEV 228.386m	N.E. Cor. Beatrice St. & Carmen Ave., Tblt. on top of 0.05m dia. x 2.4m iron pipe in Valve Box 2.7m W. of E.L. of Beatrice St. & 5.2m S. of N.L. of Carmen Ave.		
SUPR. U/G STRUCTURES	DATE	COMMITTEE	
<b>NOTE:</b> LOCATION OF UNDERGROUND STRUCTURES AS SHOWN ARE BASED ON THE BEST INFORMATION AVAILABLE. BUT NO GUARANTEE IS GIVEN THAT ALL EXISTING UTILITIES ARE SHOWN OR THAT THE GIVEN LOCATIONS ARE EXACT. CONFIRMATION OF EXISTENCE AND EXACT LOCATION OF ALL SERVICES MUST BE OBTAINED FROM THE INDIVIDUAL UTILITIES BEFORE PROCEEDING WITH CONSTRUCTION.			
NO.	REVISIONS	YY/MM/DD	BY
1	ISSUED FOR ADDENDUM	07/08/31	WJd
0	ISSUED FOR CONSTRUCTION	07/08/21	KMB

<b>UMA   AECOM</b>			
© 2006 UMA ENGINEERING LTD. ALL RIGHTS RESERVED.			
DESIGNED BY	MJR	CHECKED BY	A. Delarue
DRAWN BY	KMB	APPROVED BY	<i>[Signature]</i>
HOR. SCALE	1:500	RELEASED FOR CONSTRUCTION	<i>[Signature]</i>
VERT. SCALE		DATE	07/09/04

PROFESSIONAL'S SEAL

PROVINCE OF MANITOBA  
 04 SEPT. 2004  
 C. C. MACEY  
 REGISTERED ENGINEER

CONSULTANT DRAWING NO. 01  
 D265-217-03

**THE CITY OF WINNIPEG**  
**WATER AND WASTE DEPARTMENT**

**2007 COMBINED SEWER RENEWALS  
 BY EXTERNAL POINT REPAIRS AND REPLACEMENTS  
 CONTRACT 15**

**BEATRICE STREET**  
 25m S OF HESPELER AVENUE  
 TO 14m S OF HART AVENUE

SHEET 1 OF 29
CITY DRAWING NUMBER
<b>06129</b>
REV 1

UMA | AECOM REVIEW | DRAFT CHK | ADX