

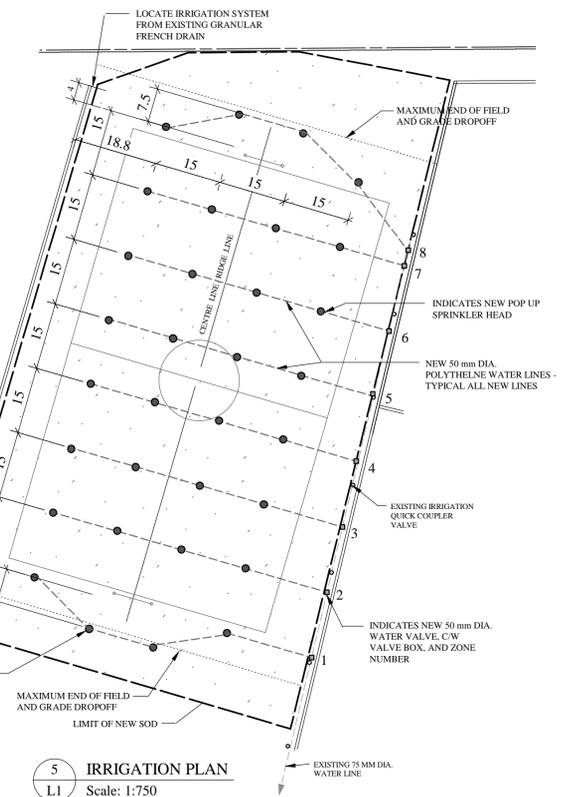
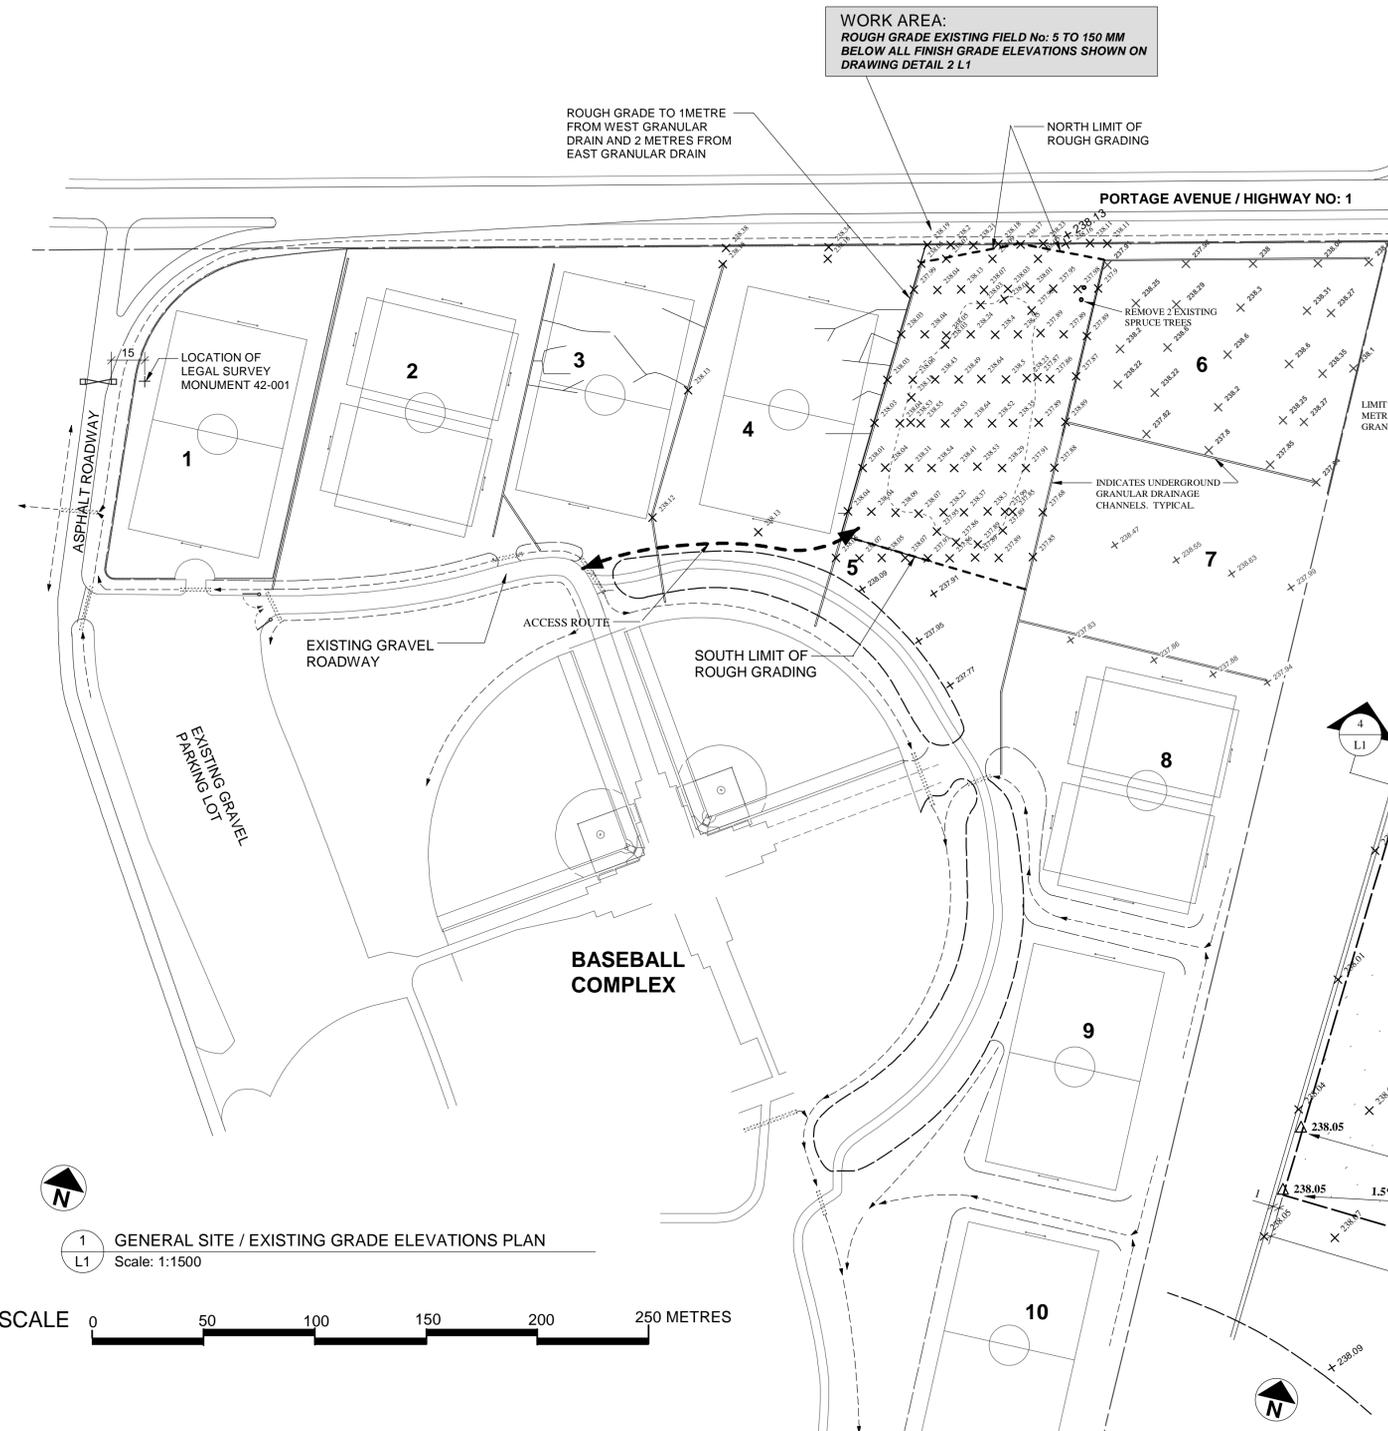


WORK AREA:
ROUGH GRADE EXISTING FIELD No: 5 TO 150 MM BELOW ALL FINISH GRADE ELEVATIONS SHOWN ON DRAWING DETAIL 2 L1

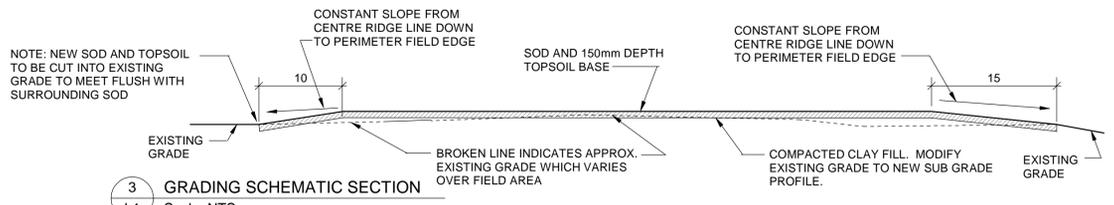

- GENERAL NOTES:**
- EXISTING GRADE ELEVATIONS FOR FIELD NO: 5 WERE SURVEYED BY KEN RECH LANDSCAPE ARCHITECTS, ON NOVEMBER 23, 2006. ALL GRADE ELEVATIONS SHOWN ARE IN METRES AND HUNDREDTHS OF A METRE. LOCAL BENCH MARK IS TOP OF 25mm THICK STEEL PLATE ON TOP OF THE SOUTH FOUNDATION PIPE, ON THE HIGHWAY TRAFFIC SIGN, LOCATED IN THE SOUTH DITCH OF PORTAGE AVENUE, NORTHWEST OF FIELD NO: 6 AND NORTH OF FIELD NO: 5.
 - THE CONTRACTOR SHALL ACCESS FIELD NO: 5 VIA THE ROUTE SHOWN ON DRAWING 1-L1. THE CONTRACTOR MUST NOT DEVIATE FROM THIS ACCESS ROUTE, IN ORDER NOT TO DAMAGE THE EXISTING SODDED SOCCER FIELDS WHICH SURROUND THE ACCESS ROUTE AND WORK AREA.
 - SHOULD THE CONTRACTOR NEED ADDITIONAL FILL, OR NEED TO DISPOSE OF CLEAN FILL, THEY MAY DO SO IN AN AREA SOUTH OF THE BASEBALL COMPLEX BETWEEN THE RIVER AND THE BASEBALL COMPLEX. THE LOCATION WILL BE FIELD DETERMINED BY THE CONTRACT ADMINISTRATOR.

NOTE: REMOVE ALL EXISTING GRASS VEGETATION LOCATED WITHIN 10 METRES OF THE PERIMETER OF THE LIMIT OF GRADING/SODDING EDGE. LEGALLY DISPOSE OF THIS MATERIAL OFF SITE. EXISTING TOPSOIL LOCATED BELOW THE 10 METRE STRIP MAY BE USED FOR FILL, BUT IS NOT TO BE USED AS A REPLACEMENT FOR IMPORTED TOPSOIL. ROTOTILL REMAINING SOD TO BREAK UP THE SOD MATT PRIOR TO ADDING FILL OR TOPSOIL OVER THE ROTOTILLED MATERIAL.

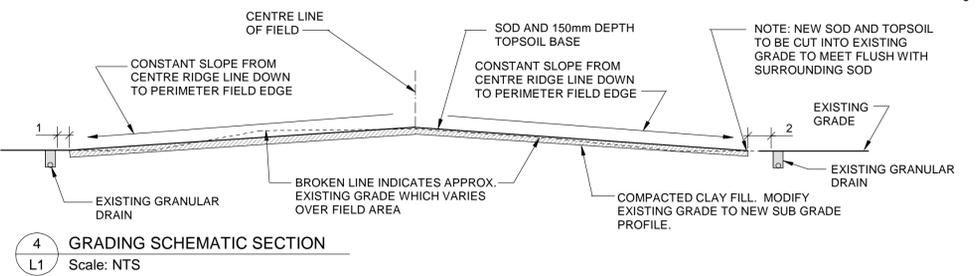

PROJECT TITLE	NO.	REVISIONS	BY	DATE
JOHN BLUMBERG SOCCER COMPLEX				
	KEN RECH LANDSCAPE ARCHITECTS INC. 1480 Wellington Crescent Winnipeg Manitoba Fax 489-6852 R3N 0B3 Tel(204) 489-6616			
DRAWING TITLE	DRAWN BY	SCALE	DATE	SHEET NO.
FIELD NO: 5 RECONSTRUCTION	K.R.	AS NOTED	JAN. 15/07	L1
	PRINT DATE	DATE	JAN. 15/07	
	FILE NO.	REVISION	0	