



BRAMWELL AVE


**PROPOSED TREES:**

**2 x Northern Blaze White Ash**  
*(Fraxinus americana 'Northern Blaze')*  
 (NA)

**2 x Delta Hackberry**  
*(Celtis occidentalis 'Delta')* (DH)

**2 x Harvest Gold Linden**  
*(Tilia mongolica 'Harvest Gold')* (HL)

**Exact location to be determined on site by Contract Administrator**

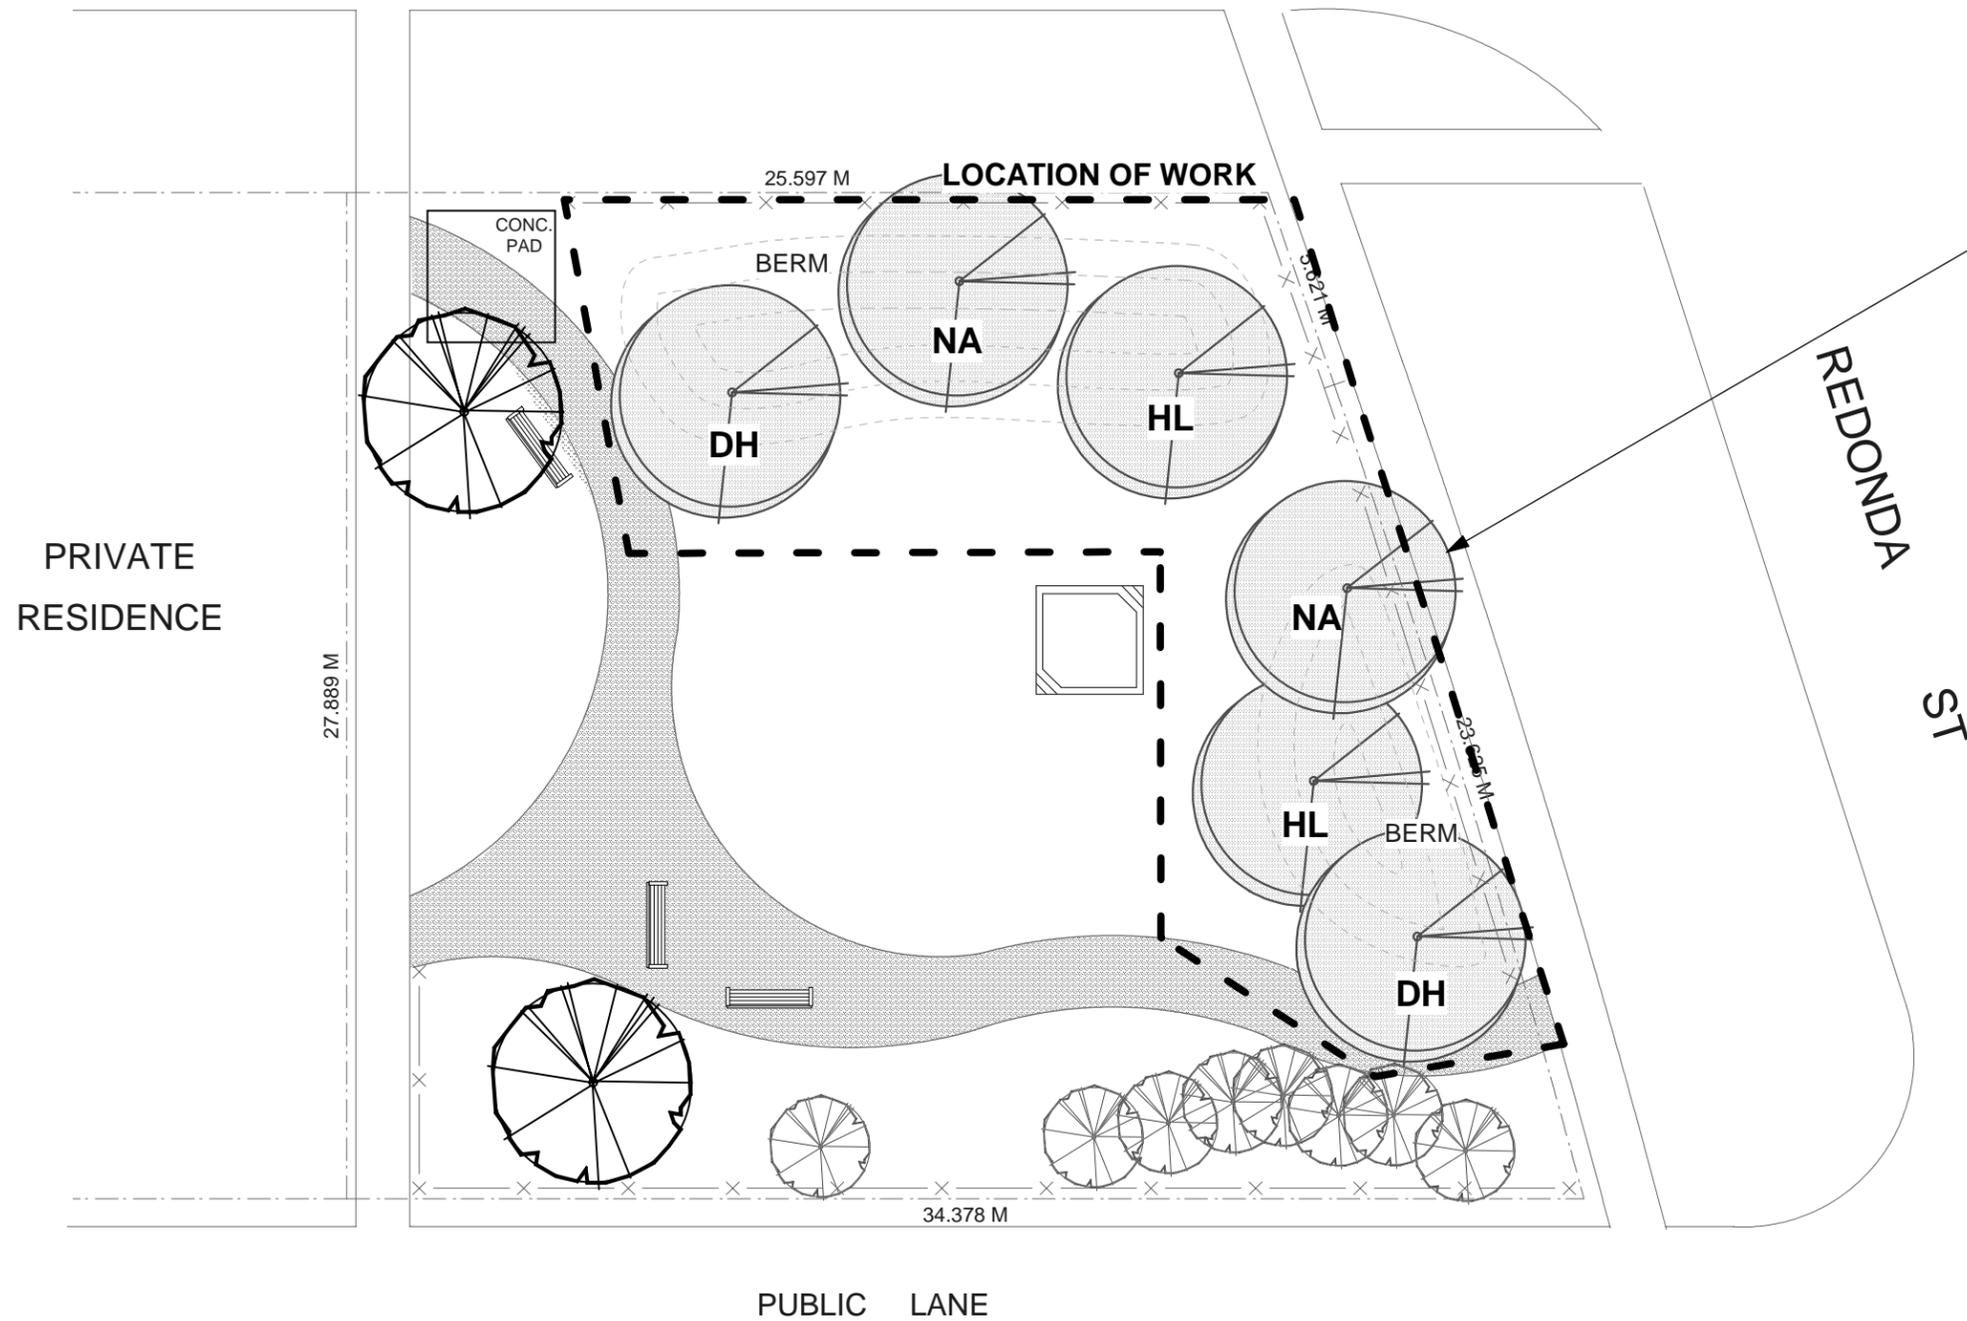

CONTRACTOR TO CONFIRM ALL DIMENSIONS AND REPORT ANY DISCREPANCIES TO CONTRACT ADMINISTRATOR PRIOR TO CONSTRUCTION. LOCATION OF UNDERGROUND STRUCTURES AS SHOWN ARE BASED ON THE BEST INFORMATION AVAILABLE BUT NO GUARANTEE IS GIVEN THAT ALL EXISTING UTILITIES ARE SHOWN OR THAT THE GIVEN LOCATIONS ARE EXACT. CONFIRMATION OF EXISTENCE AND EXACT LOCATION OF ALL SERVICES MUST BE OBTAINED FROM THE INDIVIDUAL UTILITIES BEFORE PROCEEDING WITH CONSTRUCTION.



THE CITY OF WINNIPEG  
 Planning, Property and Development Department  
 Planning and Land Use Division  
 Unit 15 - 30 Fort Street, Winnipeg, MB, (R3C 4X5)

DESIGNED BY	SF	CHECKED BY	
DRAWN BY	BB	APPROVED BY	
HORIZ. SCALE	1:200	MANAGER,	DATE
VERT. SCALE		PARK AND OPEN SPACES	
DATE	SEPT. 2007	MANAGER,	DATE
		PLANNING AND LAND USE DIVISION	

DRAWING TITLE	DRAWING NO.
<b>Bramwell Park</b>	<b>B.9-C</b>
Proposed Tree	BID OPPORTUNITY NO.
SITE ADDRESS	<b>651-2007</b>