


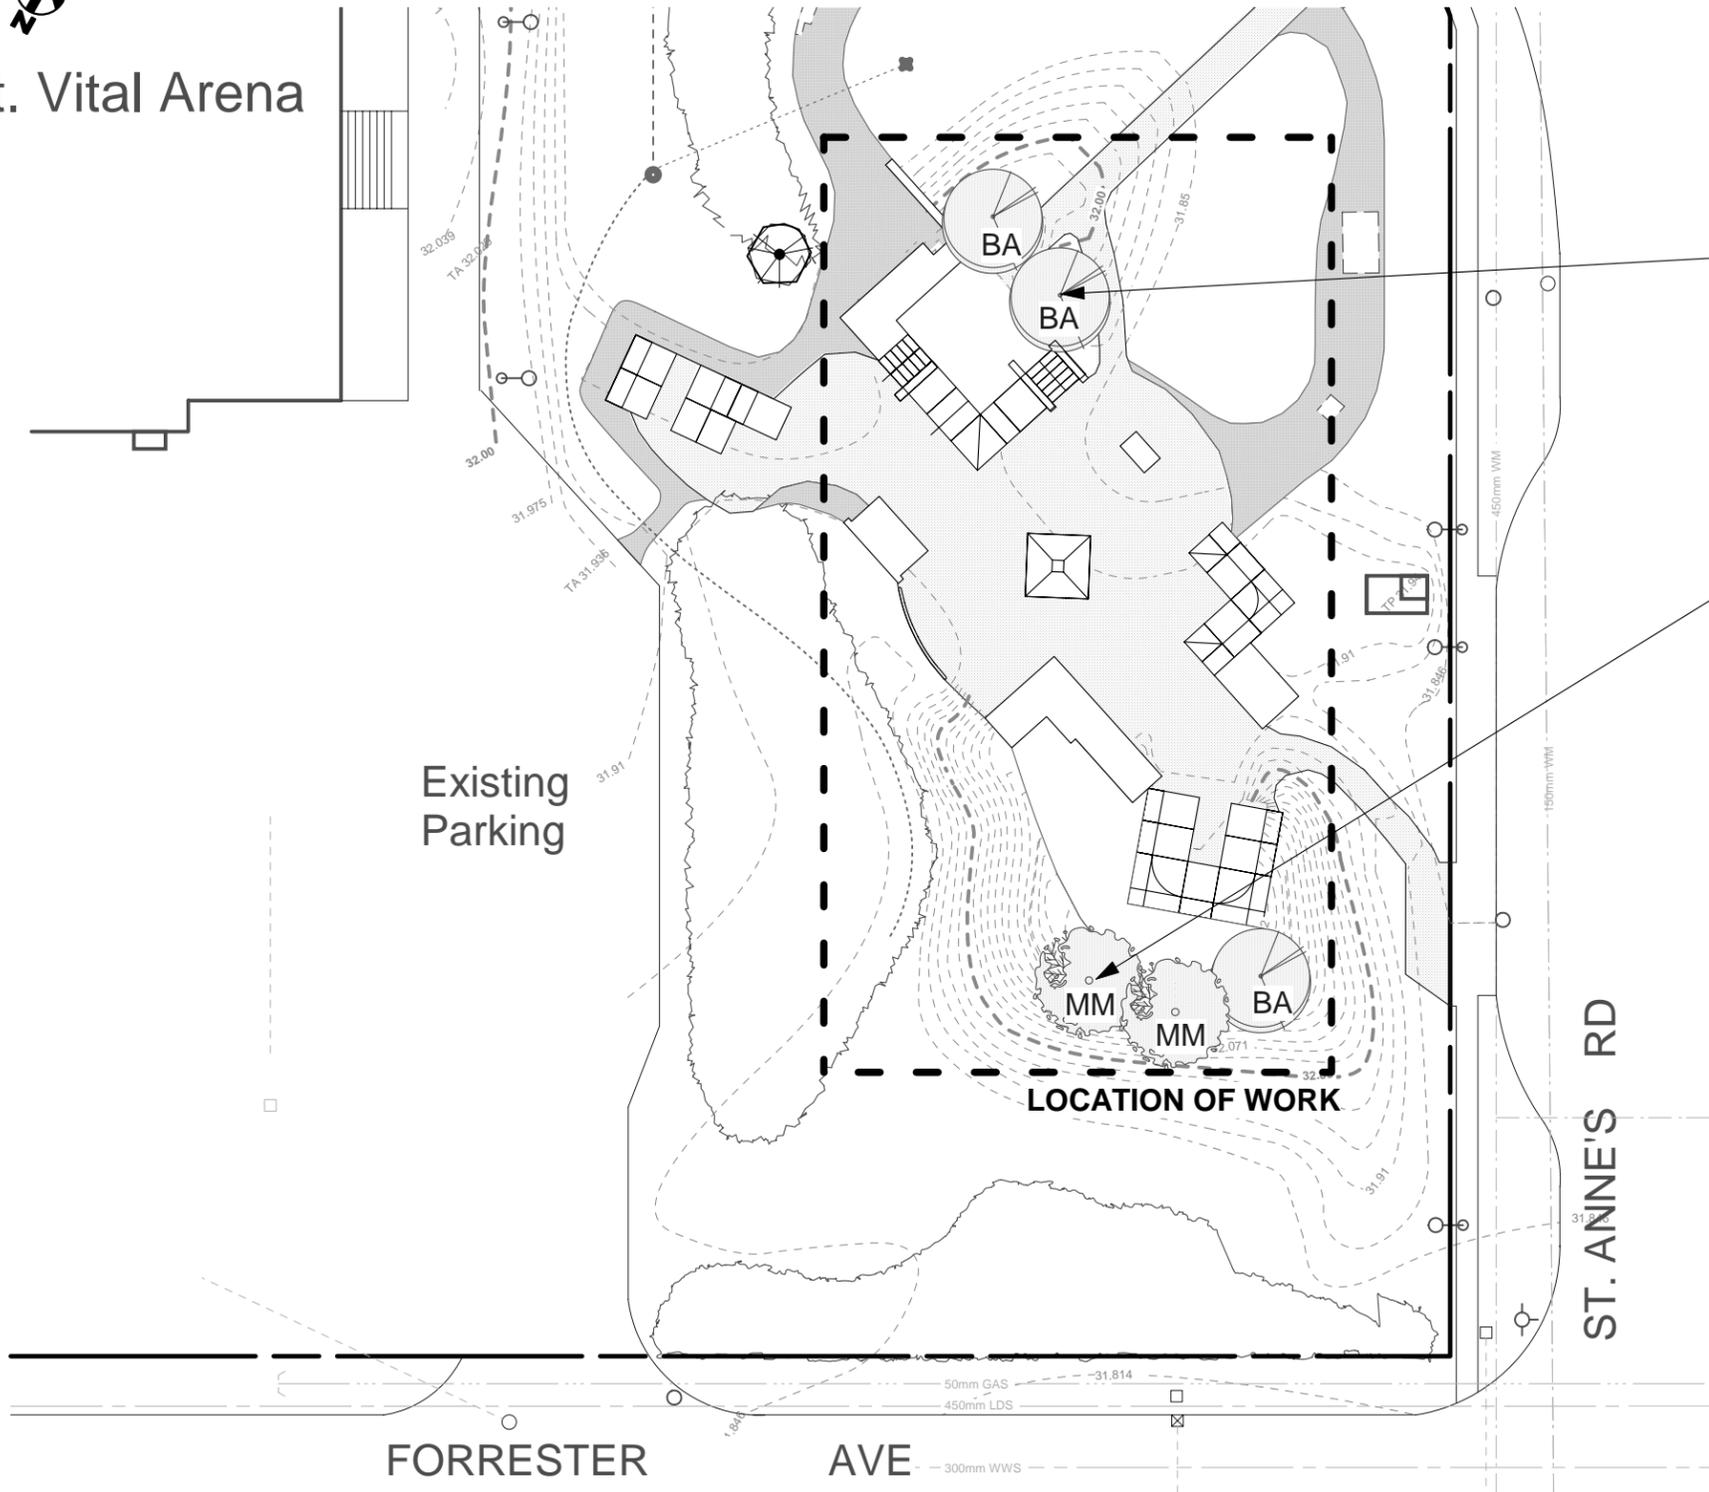

St. Vital Arena




PROPOSED TREES:

3 x Basswood
(*Tilia americana*) (BA)

2 x Manitoba Maple (*Acer
negundo*) (MM)

Exact location to be
determined on site by
Contract Administrator

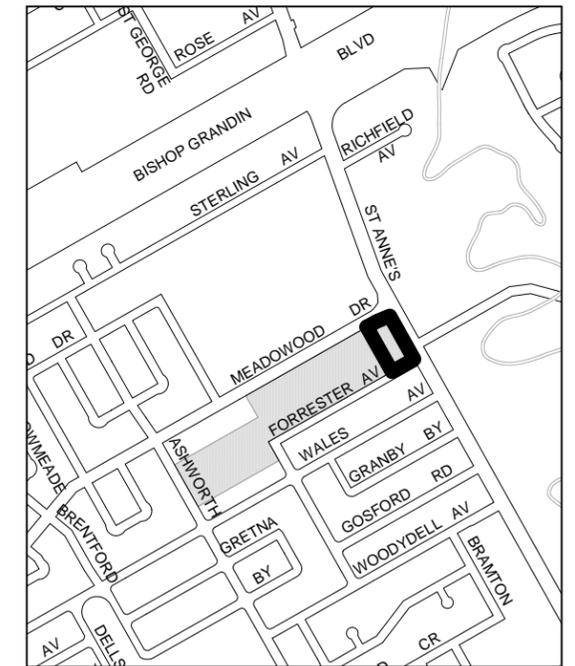

LOCATION PLAN
N.T.S.

CONTRACTOR TO CONFIRM ALL DIMENSIONS AND REPORT ANY DISCREPANCIES TO CONTRACT ADMINISTRATOR PRIOR TO CONSTRUCTION. LOCATION OF UNDERGROUND STRUCTURES AS SHOWN ARE BASED ON THE BEST INFORMATION AVAILABLE BUT NO GUARANTEE IS GIVEN THAT ALL EXISTING UTILITIES ARE SHOWN OR THAT THE GIVEN LOCATIONS ARE EXACT. CONFIRMATION OF EXISTENCE AND EXACT LOCATION OF ALL SERVICES MUST BE OBTAINED FROM THE INDIVIDUAL UTILITIES BEFORE PROCEEDING WITH CONSTRUCTION.



THE CITY OF WINNIPEG
Planning, Property and Development Department
Planning and Land Use Division
Unit 15 - 30 Fort Street, Winnipeg, MB, (R3C 4X5)

DESIGNED BY	CHECKED BY	MANAGER, PARK AND OPEN SPACES	DATE
DRAWN BY SP	APPROVED BY		
HORIZ. SCALE 1:300	MANAGER, PLANNING AND LAND USE DIVISION		DATE
VERT. SCALE	DATE SEPT. 2007		

DRAWING TITLE St. Vital Skateboard Park	DRAWING NO. S.82-D
Proposed Tree Planting	BID OPPORTUNITY NO. 651-2007
SITE ADDRESS	