
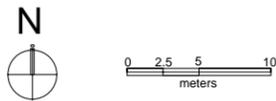


PROPOSED TREES:

2 x Basswood (*Tilia Americana*) (BA)

1 x Northern Blaze White Ash (*Fraxinus americana* 'Northern Blaze') (NA)

Exact location to be determined on site by Contract Administrator

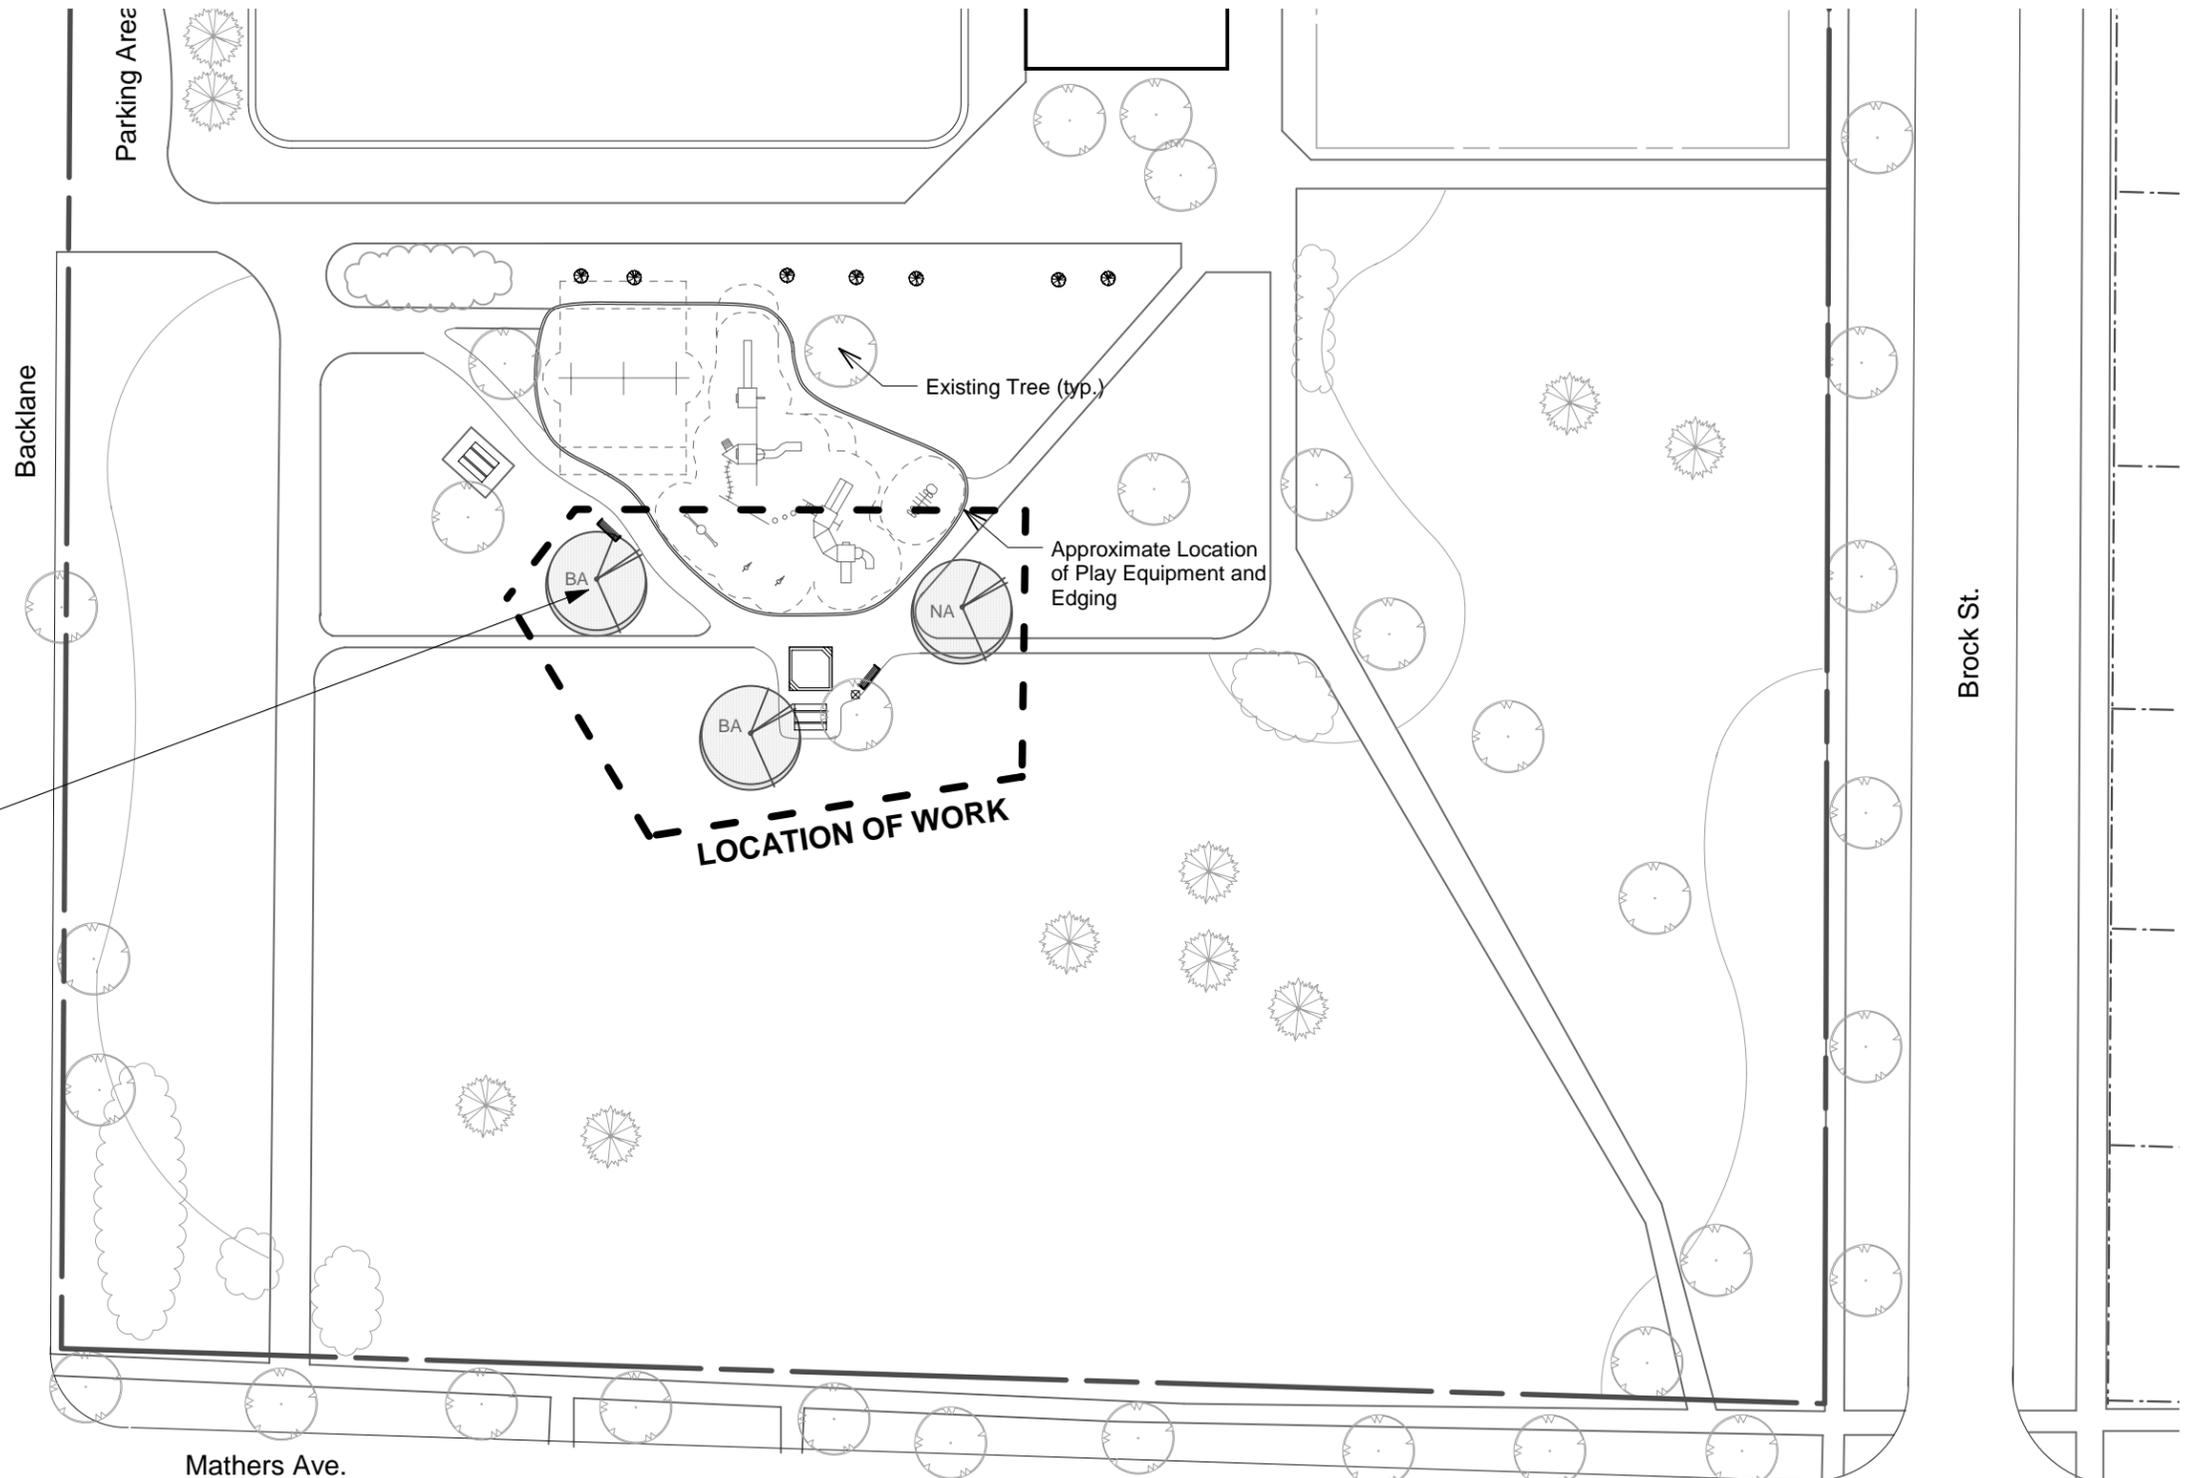

CONTRACTOR TO CONFIRM ALL DIMENSIONS AND REPORT ANY DISCREPANCIES TO CONTRACT ADMINISTRATOR PRIOR TO CONSTRUCTION. LOCATION OF UNDERGROUND STRUCTURES AS SHOWN ARE BASED ON THE BEST INFORMATION AVAILABLE BUT NO GUARANTEE IS GIVEN THAT ALL EXISTING UTILITIES ARE SHOWN OR THAT THE GIVEN LOCATIONS ARE EXACT. CONFIRMATION OF EXISTENCE AND EXACT LOCATION OF ALL SERVICES MUST BE OBTAINED FROM THE INDIVIDUAL UTILITIES BEFORE PROCEEDING WITH CONSTRUCTION.



THE CITY OF WINNIPEG
 Planning, Property and Development Department
 Planning and Land Use Division
 Unit 15 - 30 Fort Street, Winnipeg, MB, (R3C 4X5)

DESIGNED BY	CH	CHECKED BY	
DRAWN BY	CH	APPROVED BY	MANAGER, PARK AND OPEN SPACES
HORIZ. SCALE	1:500		DATE
VERT. SCALE			
DATE	SEPT 2007		DATE
			MANAGER, PLANNING AND LAND USE DIVISION

DRAWING TITLE	DRAWING NO.
William Osler Playground Proposed Tree Planting	W.39-C
SITE ADDRESS	BID OPPORTUNITY NO.
	651-2007