


1 STEEL OPEN GRATING STAIRS WITH TUBE RAILING
NTS

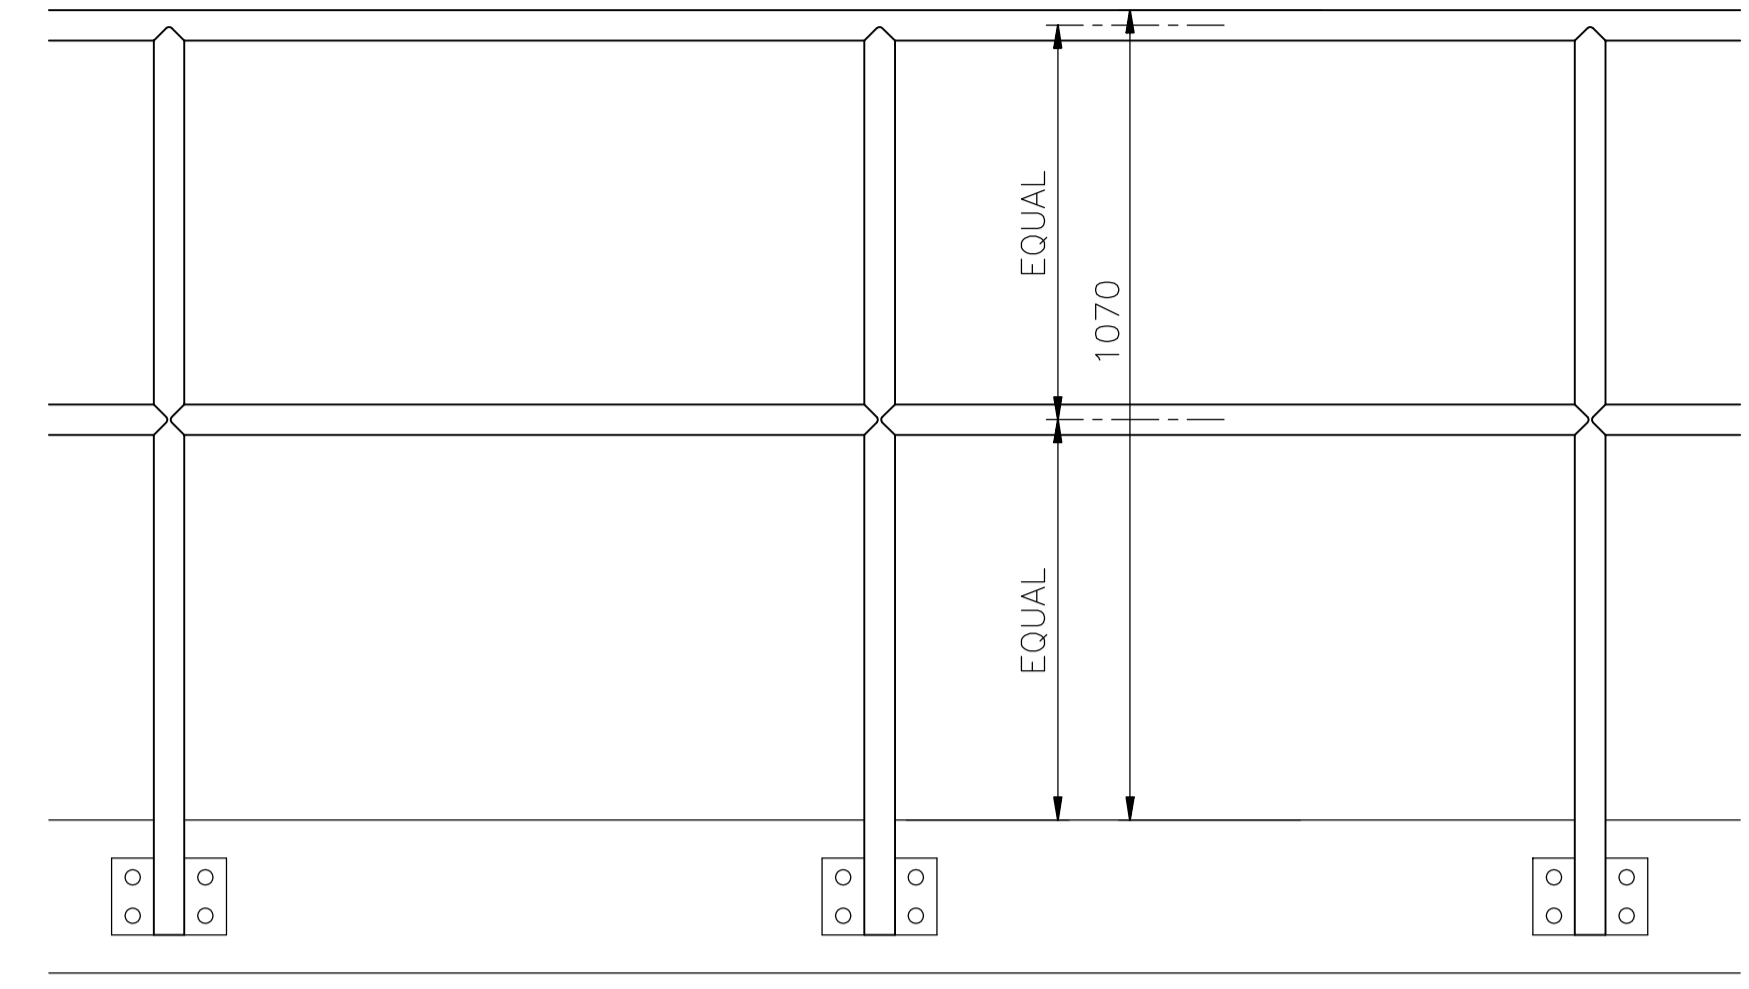

2 RAILING DETAIL
NTS

APEGM
Certificate of Authorization
CH2M HILL Canada Ltd.
No. 1441 Expiry: April 30, 2008

B.M. ELEV.	FIELD BOOK #:
POSTED TO LBIS	
DESIGNED BY	R. ZENG
CHECKED BY	R. PARIKH
DRAWN BY	A. JANSSENS
APPROVED BY	E. SHARP
HOR. SCALE	NTS
VERTICAL	
RELEASED FOR CONSTRUCTION	K. ZUREK
DATE	2007/11/29
NO.	REVISIONS
DATE	BY
0	ISSUED FOR TENDER 07/11/28 AJ

CH2MHILL

DESIGNED BY R. ZENG
CHECKED BY R. PARIKH
DRAWN BY A. JANSSENS
APPROVED BY E. SHARP
HOR. SCALE NTS
VERTICAL
RELEASED FOR CONSTRUCTION
K. ZUREK
DATE 2007/11/29

ENGINEER'S SEAL
ORIGINAL SIGNED BY
R. P. PARIKH
2007/11/28
PROJECT No.: 358676
PLOT DATE: 2007/11/28

THE CITY OF WINNIPEG
WATER AND WASTE DEPARTMENT

Winnipeg

NORTH END WATER
POLLUTION CONTROL CENTRE
WET WELL REHABILITATION
STRUCTURAL
STANDARD DETAILS (2)

SHEET 10 OF 24
CONSULTANT DRAWING NUMBER
S0007
CITY DRAWING NUMBER
1-0101M-A-
S0005-002-00D