




1 250 LDS SERVICE
WH-C0200 1:75

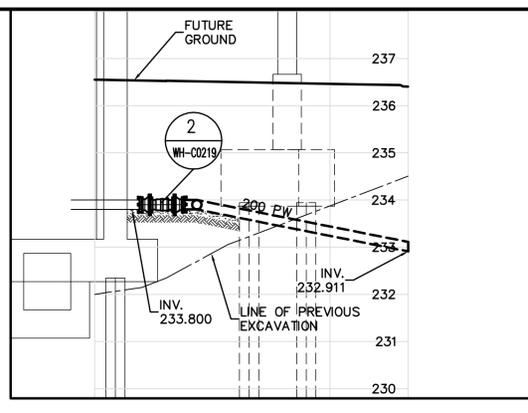


5 200 PW SERVICE
WH-C0200 1:75

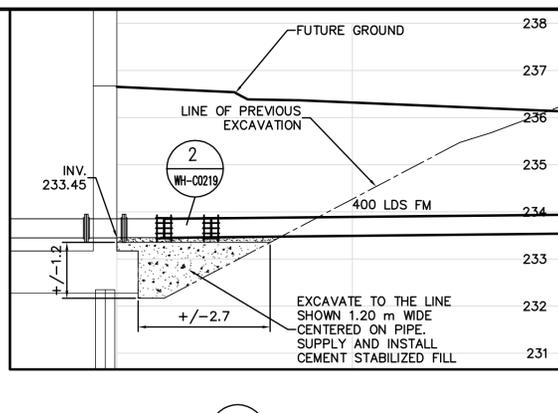


8 400 LDS FM
WH-C0200 1:75

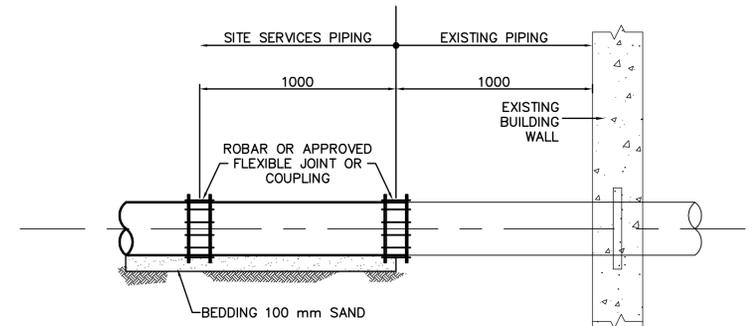


1 TYPE 1 CONNECTION
WH-C0219

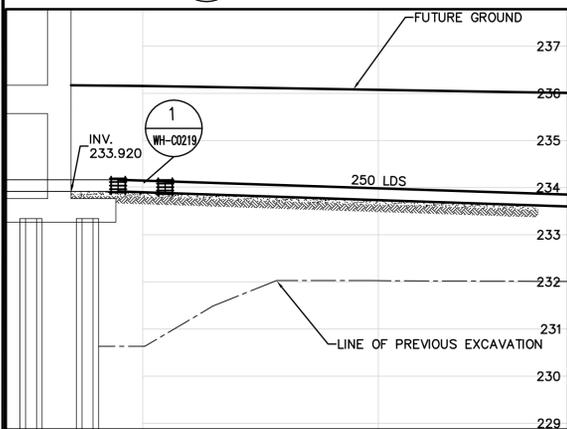


2 250 LDS SERVICE
WH-C0200 1:75

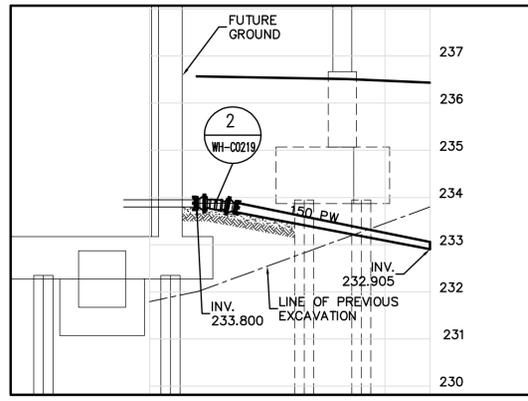


6 150 POTABLE WATER
WH-C0200 1:75

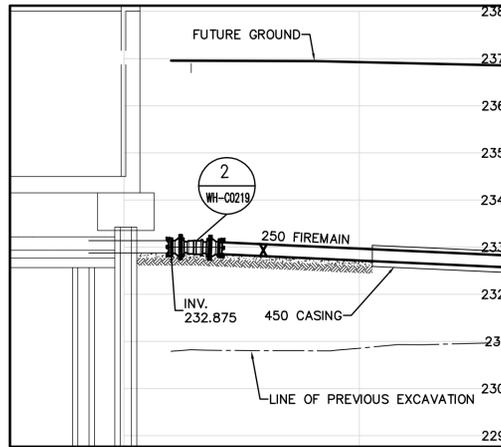


9 250 FIREMAIN
WH-C0200 1:75

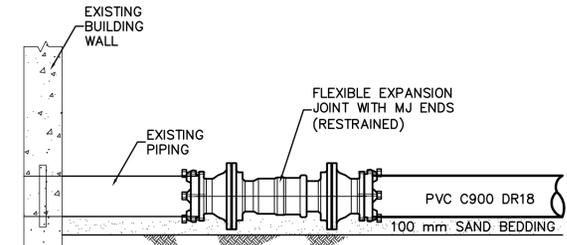


2 TYPE 2 CONNECTION
WH-C0219

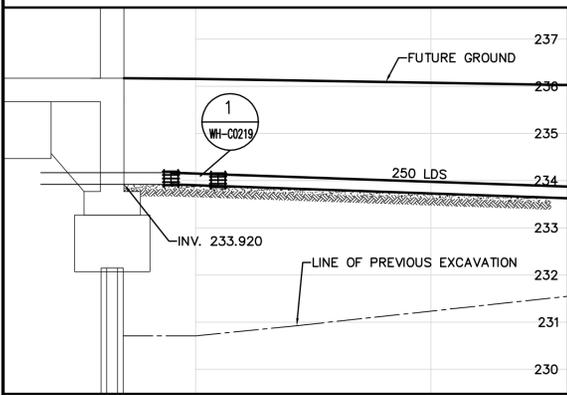


3 250 LDS SERVICE
WH-C0200 1:75

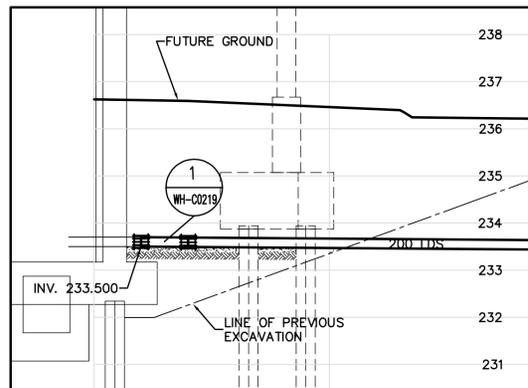

7 200 LDS
WH-C0200 1:75

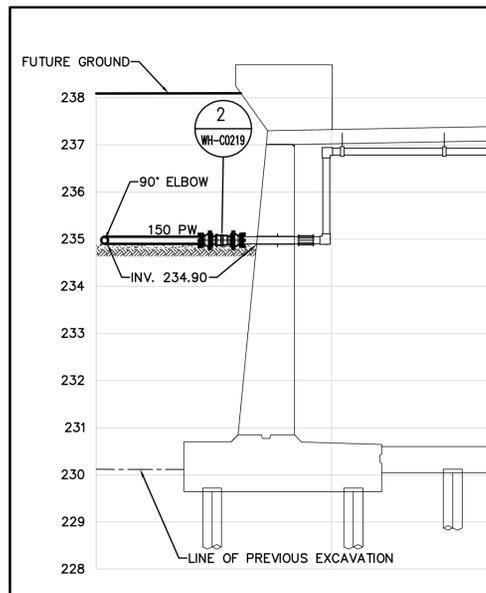


10 150 POTABLE WATER
WH-C0200 1:75

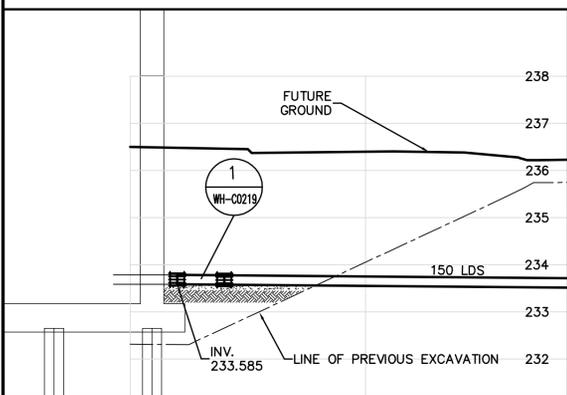

4 150 LDS SERVICE
WH-C0200 1:75

NOTE:
FOR BUILDING CONNECTIONS NOT
SHOWN USE TYPE 1 CONNECTION
UNLESS OTHERWISE INDICATED

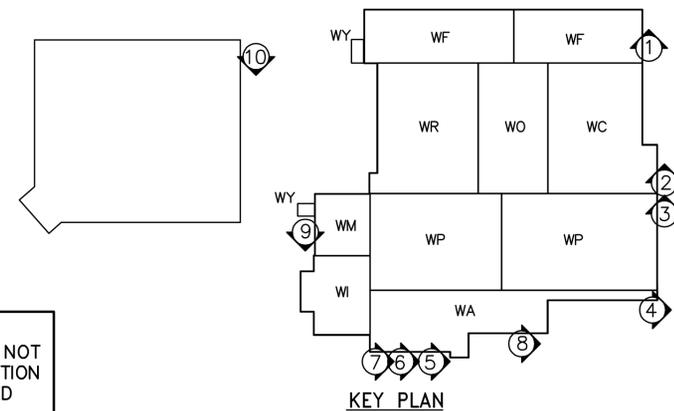

<p>Certificate of Authorization Earth Tech Canada Inc. No. 730 Expiry: April 30, 2007</p>	B.M. ELEV.	<p>Frederickson Cooper ARCHITECTS</p>	<p>A Tyco International Ltd. Company</p>	ENGINEER'S SEAL	<p>THE CITY OF WINNIPEG WATER AND WASTE DEPARTMENT ENGINEERING DIVISION</p>		
				DESIGNED BY GSK		CHECKED BY KF	ORIGINAL SIGNED BY K.W. FITCHETT
				DRAWN BY MAF		APPROVED BY AHL	2007/02/20
				SCALE: AS NOTED		RELEASED FOR CONSTRUCTION BY: R. SOROKOWSKI	CONSULTANT DRAWING NO. WH-C0219
	00 ISSUED FOR TENDER (94-2007) 07/02/20 GSK	DATE 2007/02/05	DATE 2007/02/20		<p>WATER TREATMENT PLANT SITE UTILITIES</p> <p>CITY FILE NUMBER</p>		
	NO. REVISIONS	DATE	DATE		<p>CIVIL BUILDING CONNECTIONS</p> <p>SHEET OF</p> <p>CITY DRAWING NUMBER 1-0601H-C-C0219-001-000</p>		