




1 Crusher Fines Path
Scale: 1:10

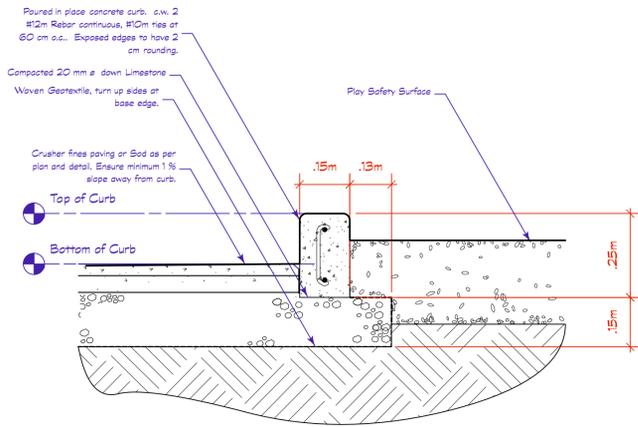


2 Playground Curb
Scale: 1:10

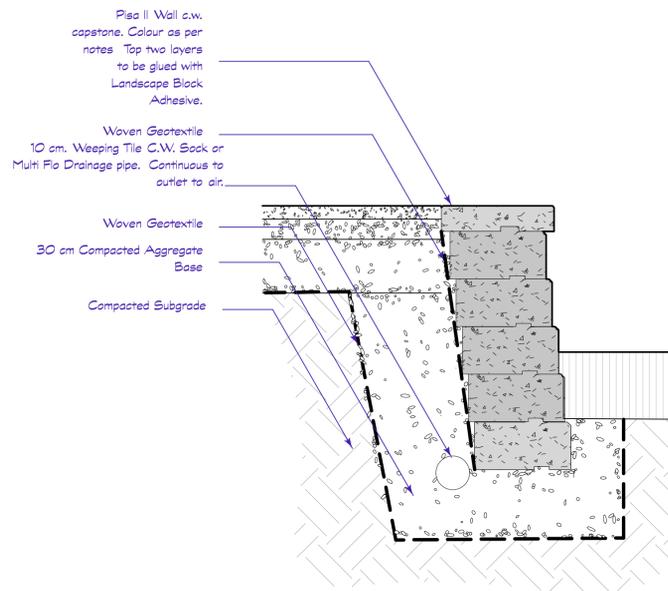


3 Pisa II Retaining Wall
Scale: 1:10

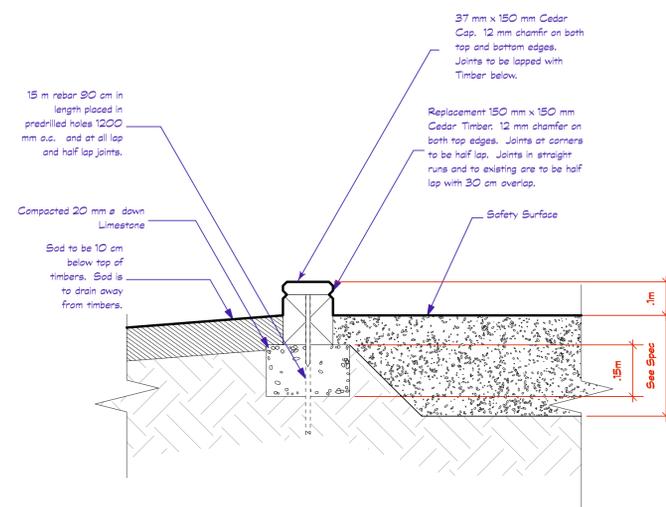


4 Timber Playground Curb (Single Layer with Cap)
Scale: 1:10

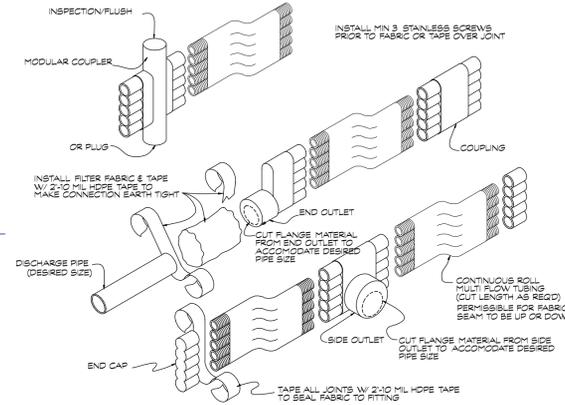


6 Multi-Flo Connection Details
Scale: 1:5

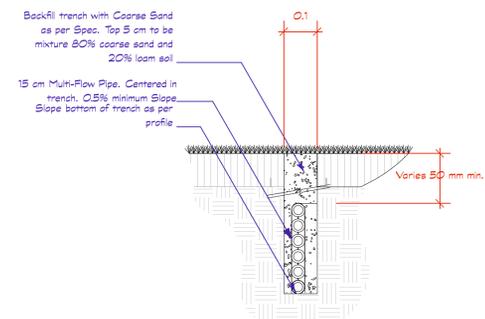




7 Multi-Flo Trench Through Sod
Scale: 1:10

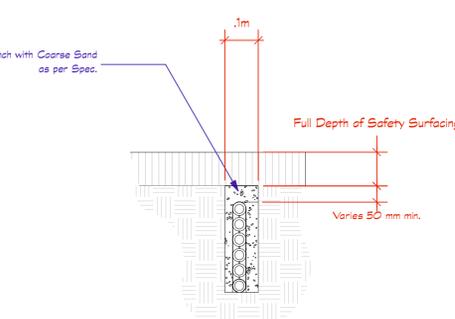

8 Multi-Flo Trench Under Play (safety) Surfacing
Scale: 1:10

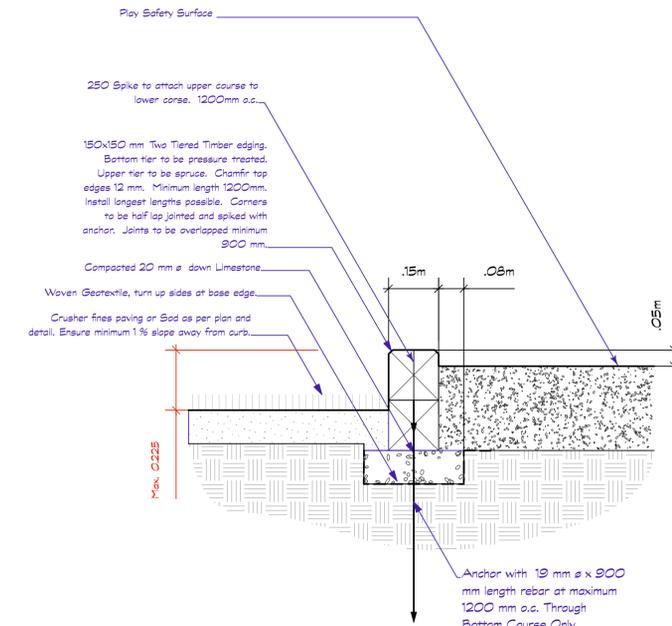

5 Timber Playground Curb (Two Layer)
Scale: 1:10

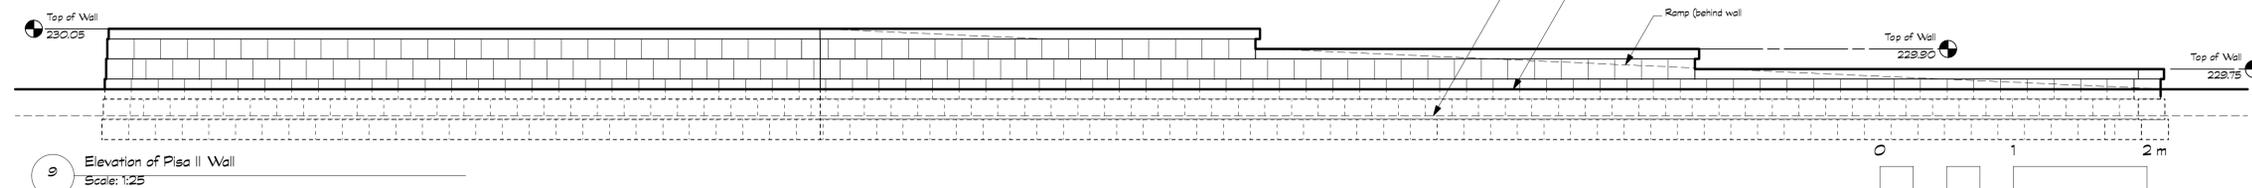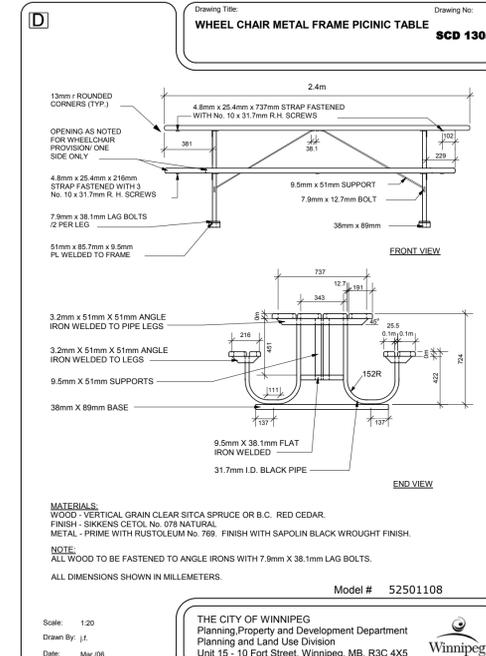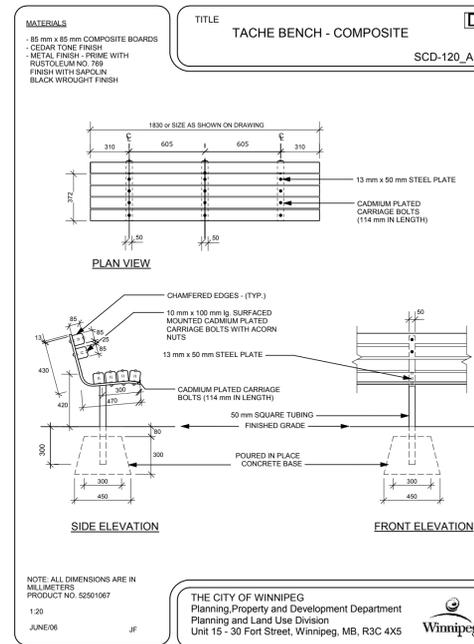

9 Elevation of Pisa II Wall
Scale: 1:25

- This drawing shall not be used for construction unless signed and sealed by Landscape Architect.
- Variations and modifications to the work shown will not be allowed without prior written consent of Landscape Architect.
- Drawing and Specifications, as instruments of service, are the property of the Landscape Architect. The copyright is reserved in the name of the Landscape Architect. No reproduction may be made without the prior written consent of the Landscape Architect.
- Contractors/bidders are hereby granted a limited licence to reproduce these drawings for the purposes of bidding. Such reproductions are not to be used for construction.

NO.	DATE	ISSUE NOTES
1	2/4/08	For Bid Opportunity

CONSULTANT
PROJECT TITLE
Hespeler / Avaco Snowdon / Mildred Park
Playground Redevelopment - Site Work

DRAWING TITLE
Details