

Typical Parapet / Wall

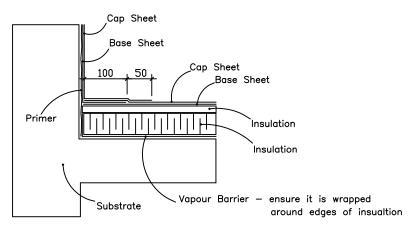


Note: Modified Bitumen stipping used in conjunction with 4 ply felt membrane is to have base sheet extend 12" onto flat and cap sheet 18" onto flat.


Eave Construction

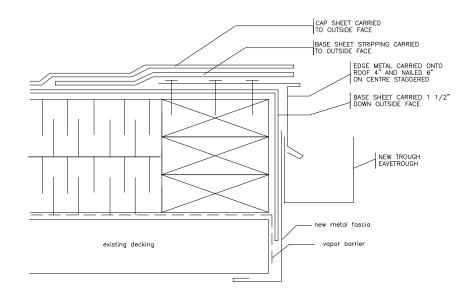

Structural Down Pipes

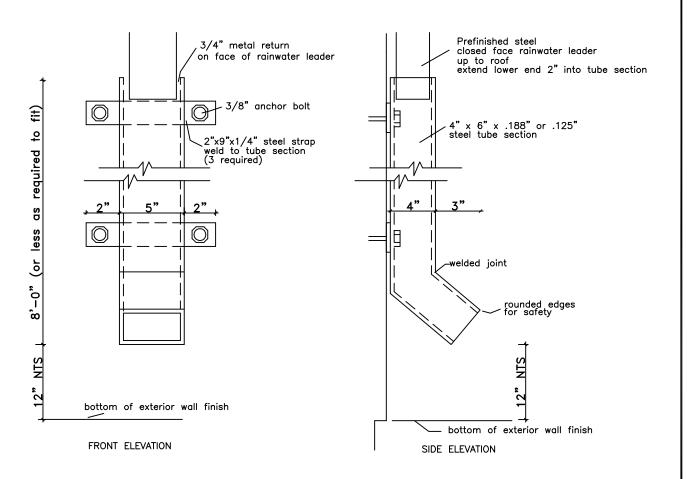

Mechanical Curb Flashing

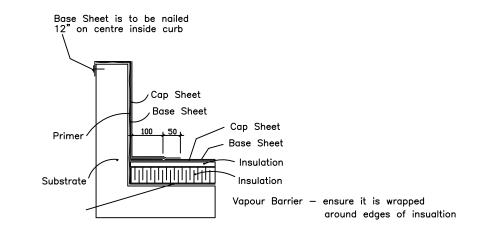

Note: Details are to be similar for inverted roof assemblies

AGASSIZ CONSULTING GROUP

809 Pipeline Road, Winnipeg, Manitoba Phone: 697—8091 Fax: 697—8039

Billy Mosienko Arena 700 Keewatin Winnipeg, MB

Date: January 27, 2008

Drawing No. D-1

File no: 3618-08 | Scale: N.T.S.