





PACIFIC AVE

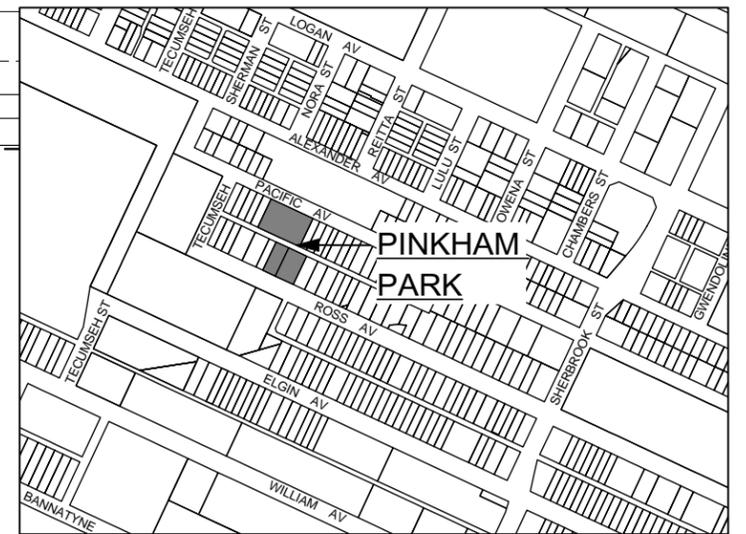


Location Plan  
NTS

TECUMSEH ST

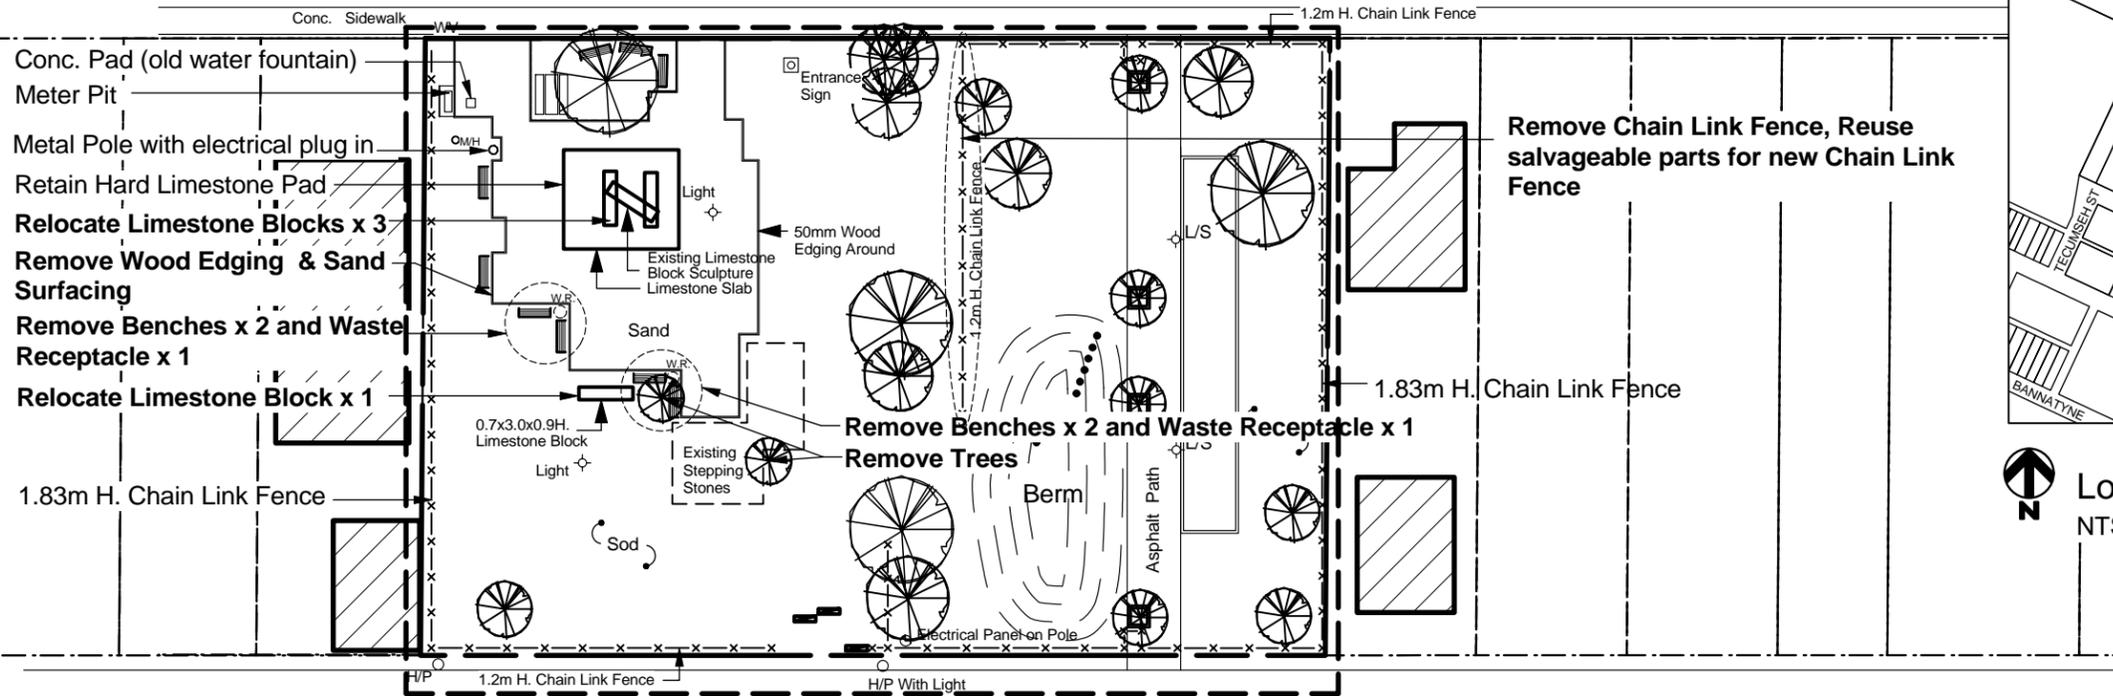


PUBLIC LANE NORTH SITE

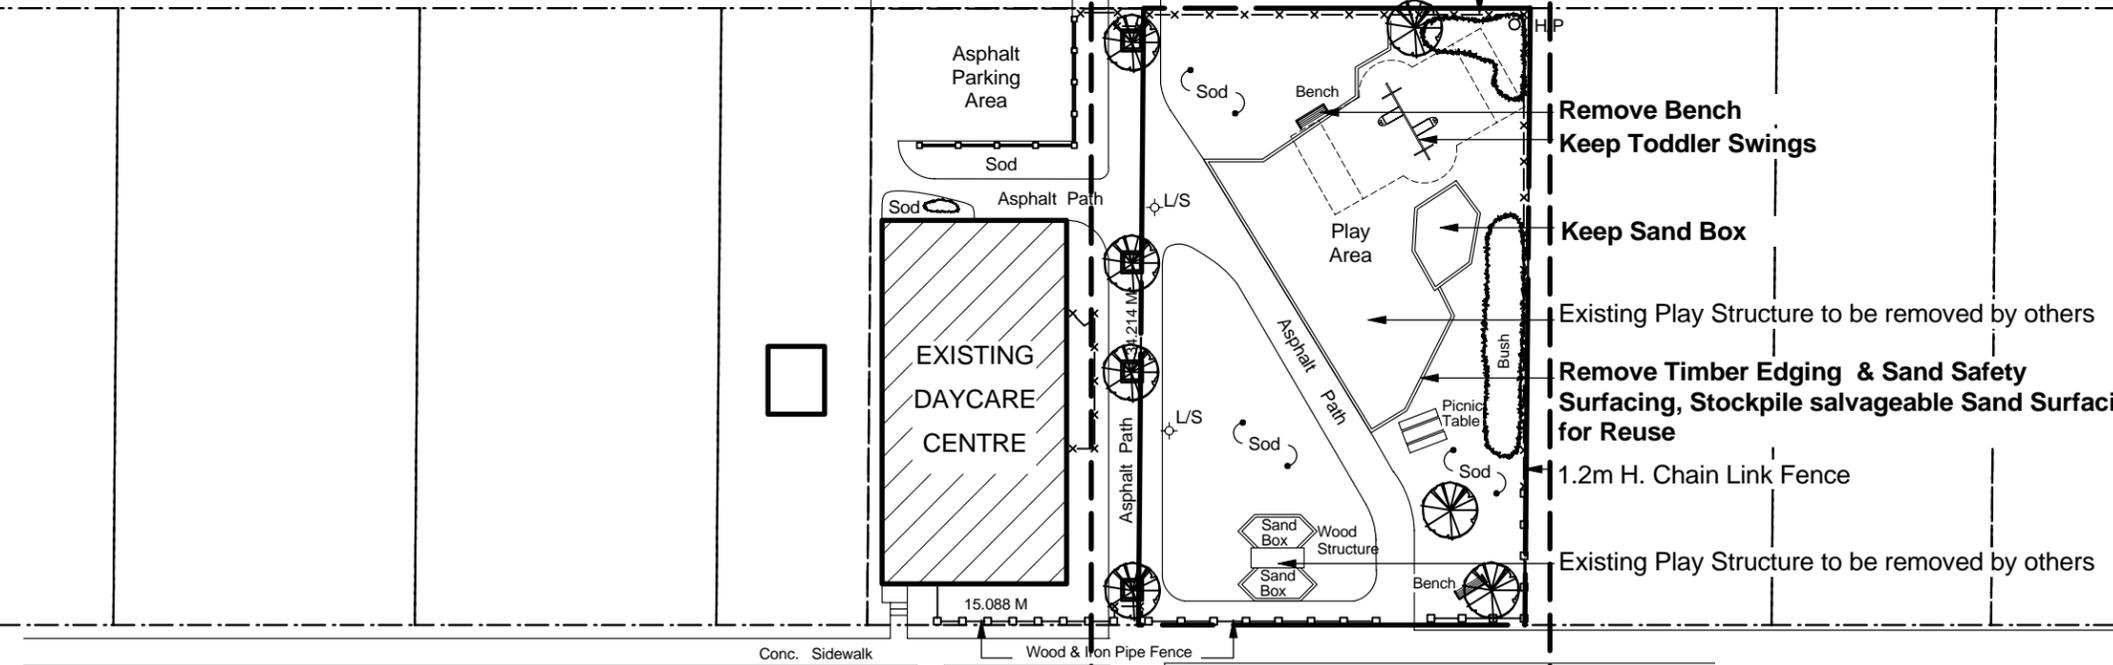

CONC. SIDEWALK WOOD & IRON PIPE FENCE SOUTH SITE

ROSS AVE

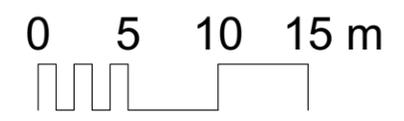

CONTRACTOR TO CONFIRM ALL DIMENSIONS AND REPORT ANY DISCREPANCIES TO CONTRACT ADMINISTRATOR PRIOR TO CONSTRUCTION. LOCATION OF UNDERGROUND STRUCTURES AS SHOWN ARE BASED ON THE BEST INFORMATION AVAILABLE BUT NO GUARANTEE IS GIVEN THAT ALL EXISTING UTILITIES ARE SHOWN OR THAT THE GIVEN LOCATIONS ARE EXACT. CONFIRMATION OF EXISTENCE AND EXACT LOCATION OF ALL SERVICES MUST BE OBTAINED FROM THE INDIVIDUAL UTILITIES BEFORE PROCEEDING WITH CONSTRUCTION.



THE CITY OF WINNIPEG  
Planning, Property and Development Department  
Planning and Land Use Division  
Unit 15 - 30 Fort Street, Winnipeg, MB, (R3C 4X5)

DESIGNED BY	CHECKED BY
DRAWN BY SP	APPROVED BY
HORIZ. SCALE 1:400	DATE
VERT. SCALE	DATE
DATE APRIL 08	

MANAGER, PARK AND OPEN SPACES	DATE
MANAGER, PLANNING AND LAND USE DIVISION	DATE

DRAWING TITLE <b>Pinkham Park</b>
<b>Existing Conditions &amp; Removals</b>
SITE ADDRESS

DRAWING NO. <b>P.30-E1</b>
BID OPPORTUNITY NO. <b>269-2008</b>

08-04-15 PinkhamPark