




1 PLAN ON CHEMICAL STORAGE BUILDING
SCALE 1:50

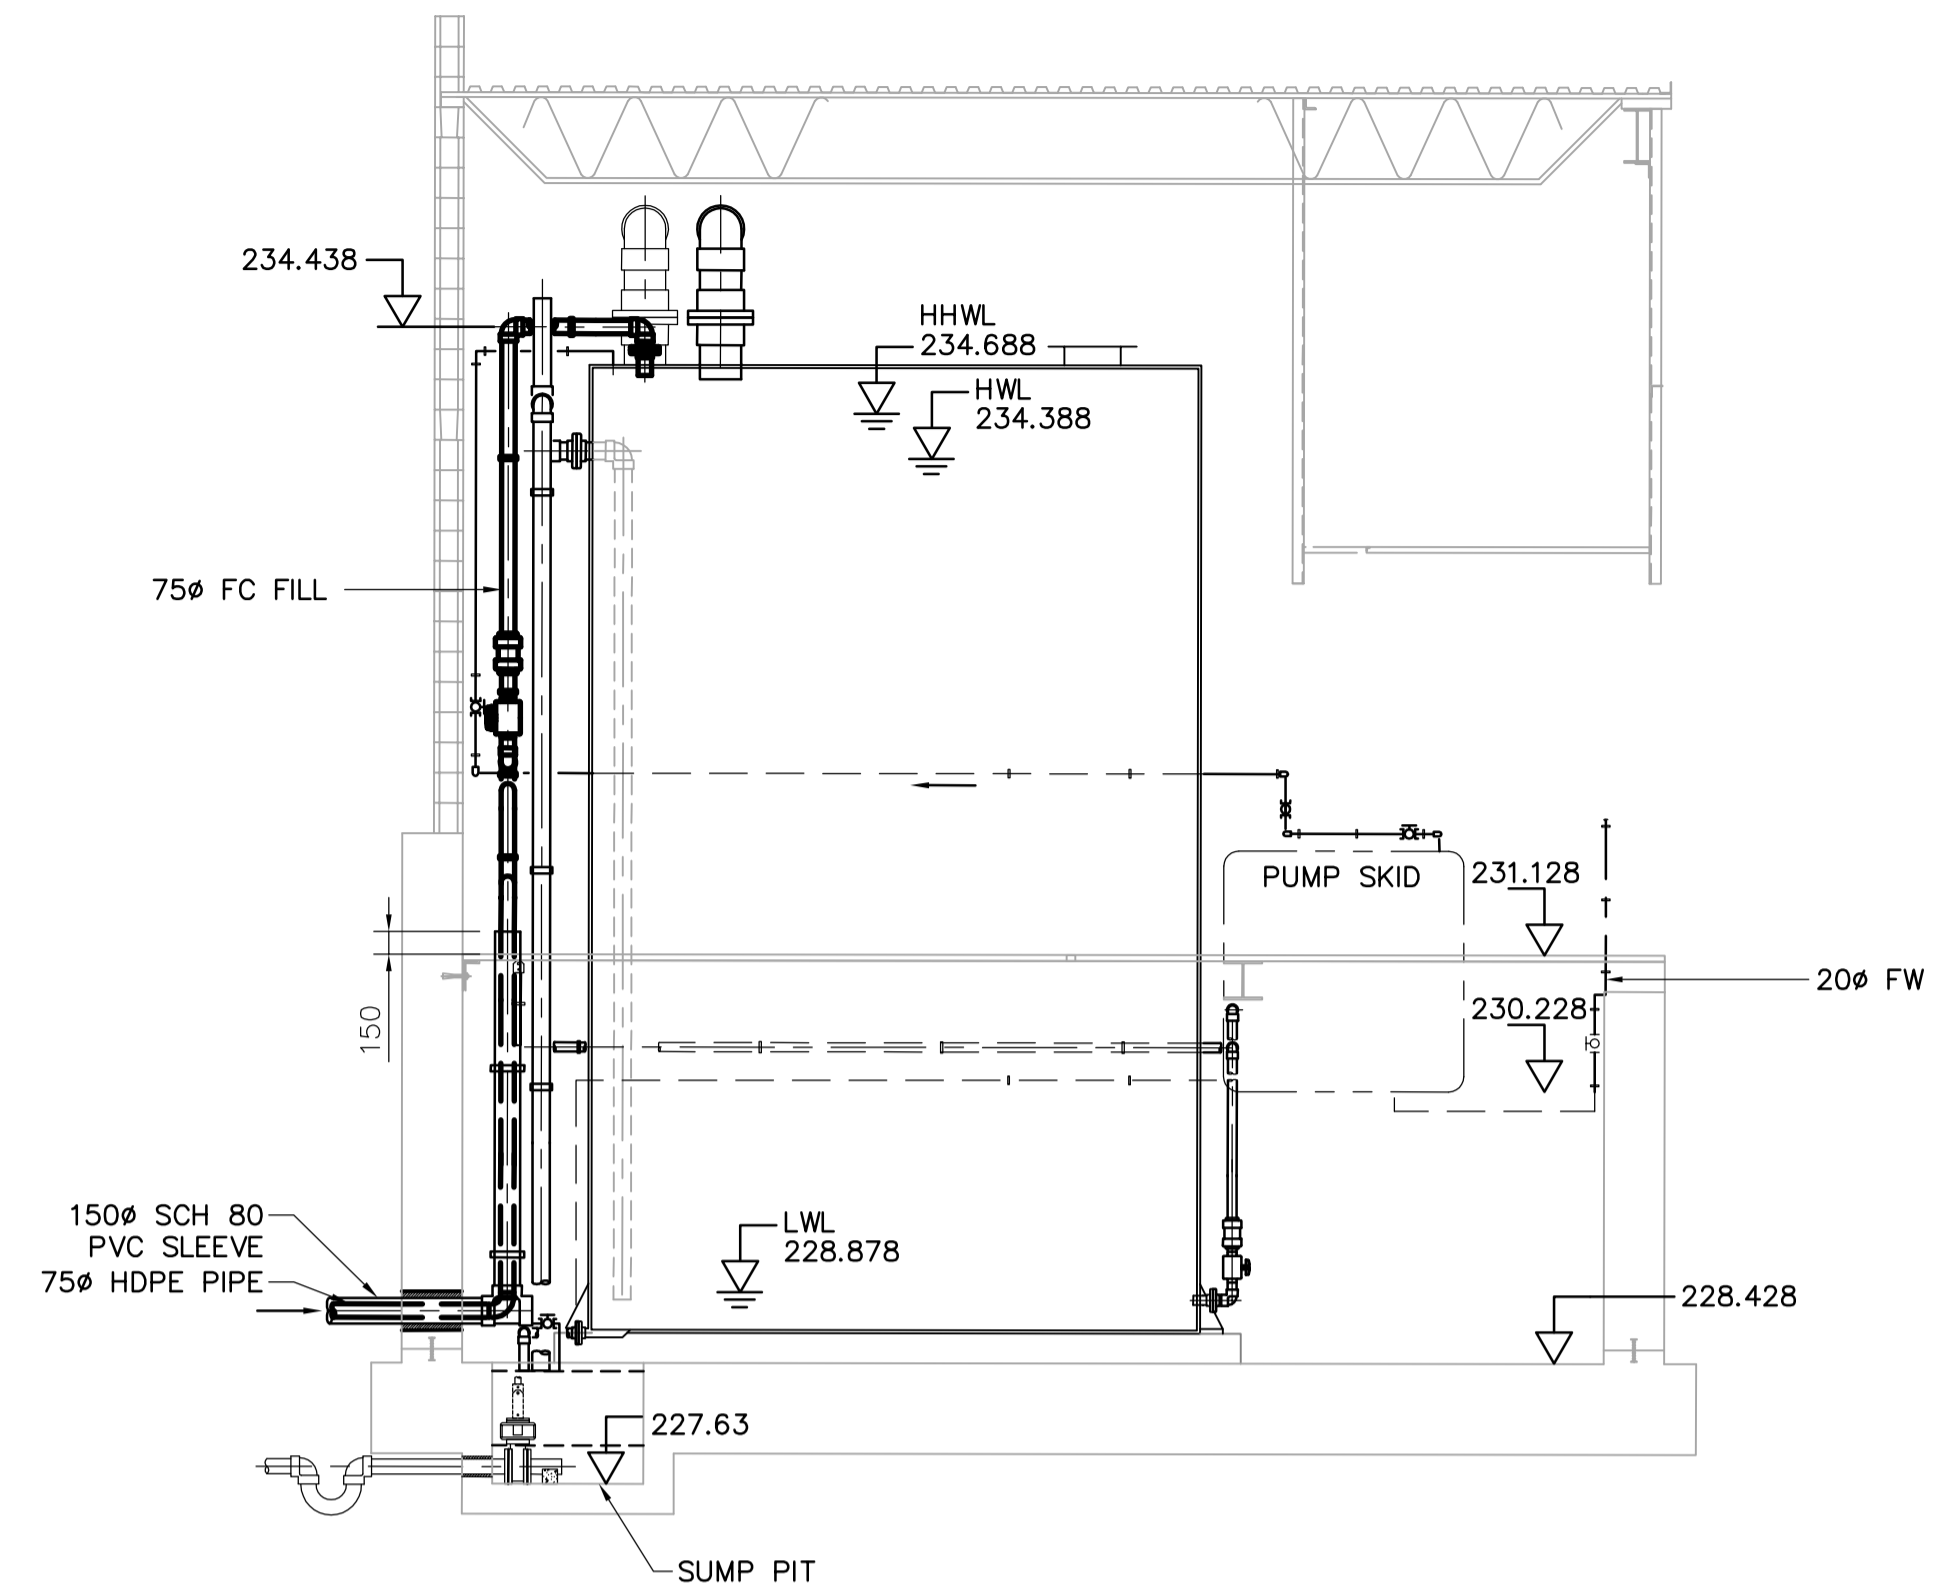

A SECTION
SCALE 1:50

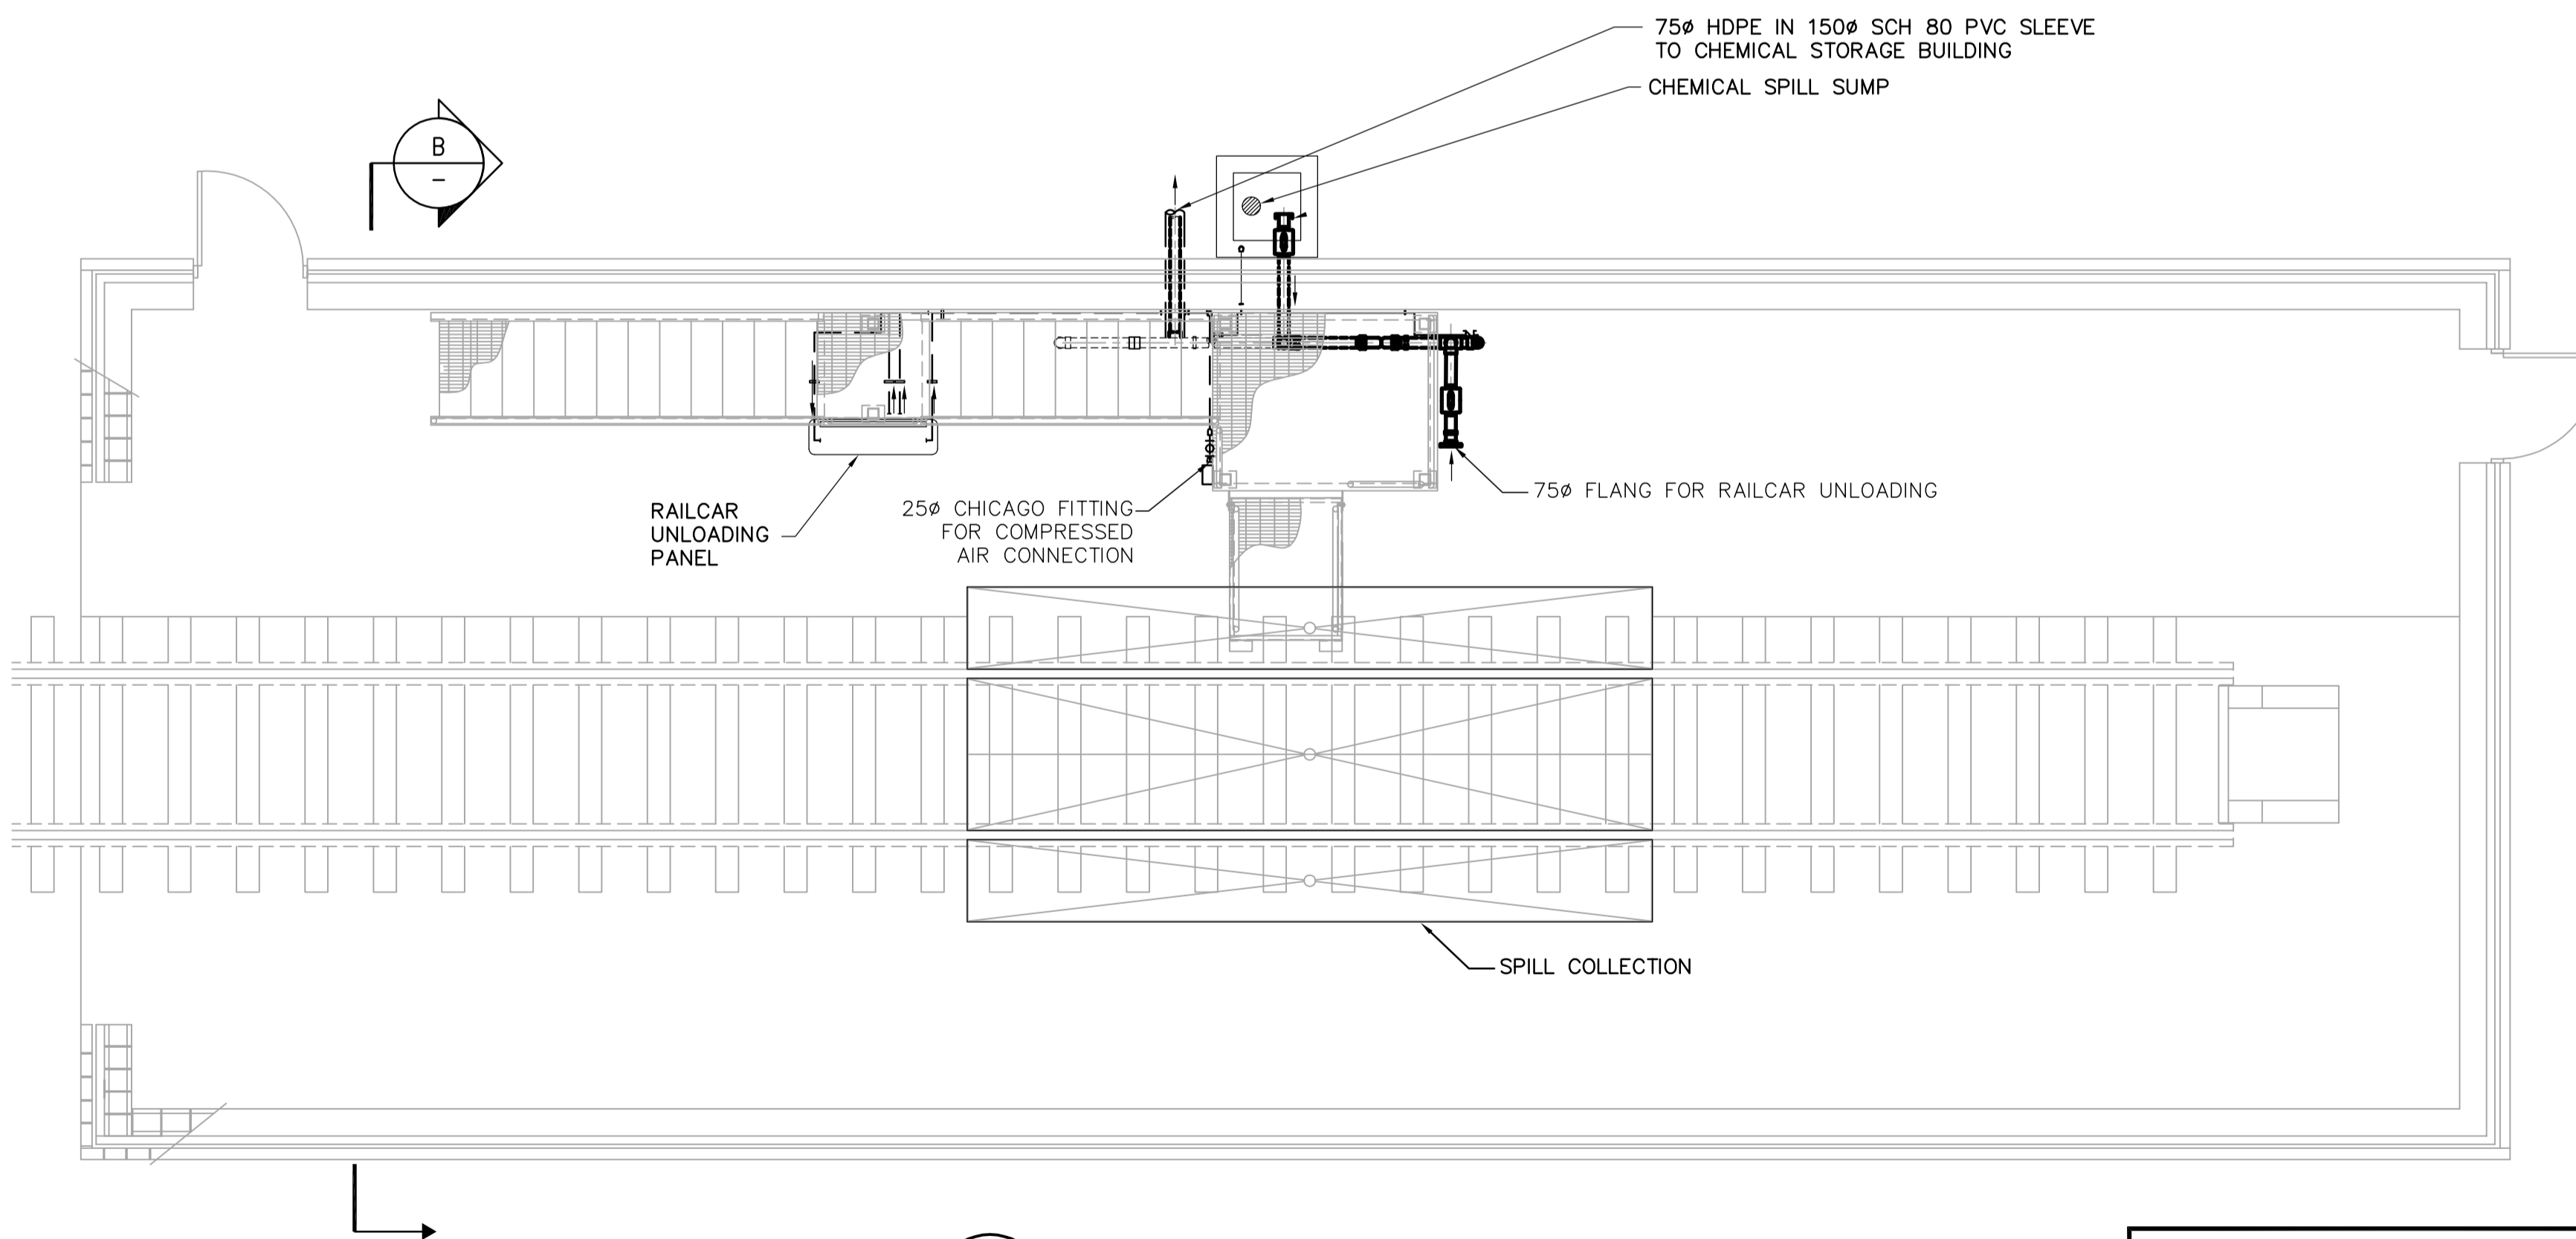

2 PLAN ON RAILCAR SHELTER
SCALE 1:50

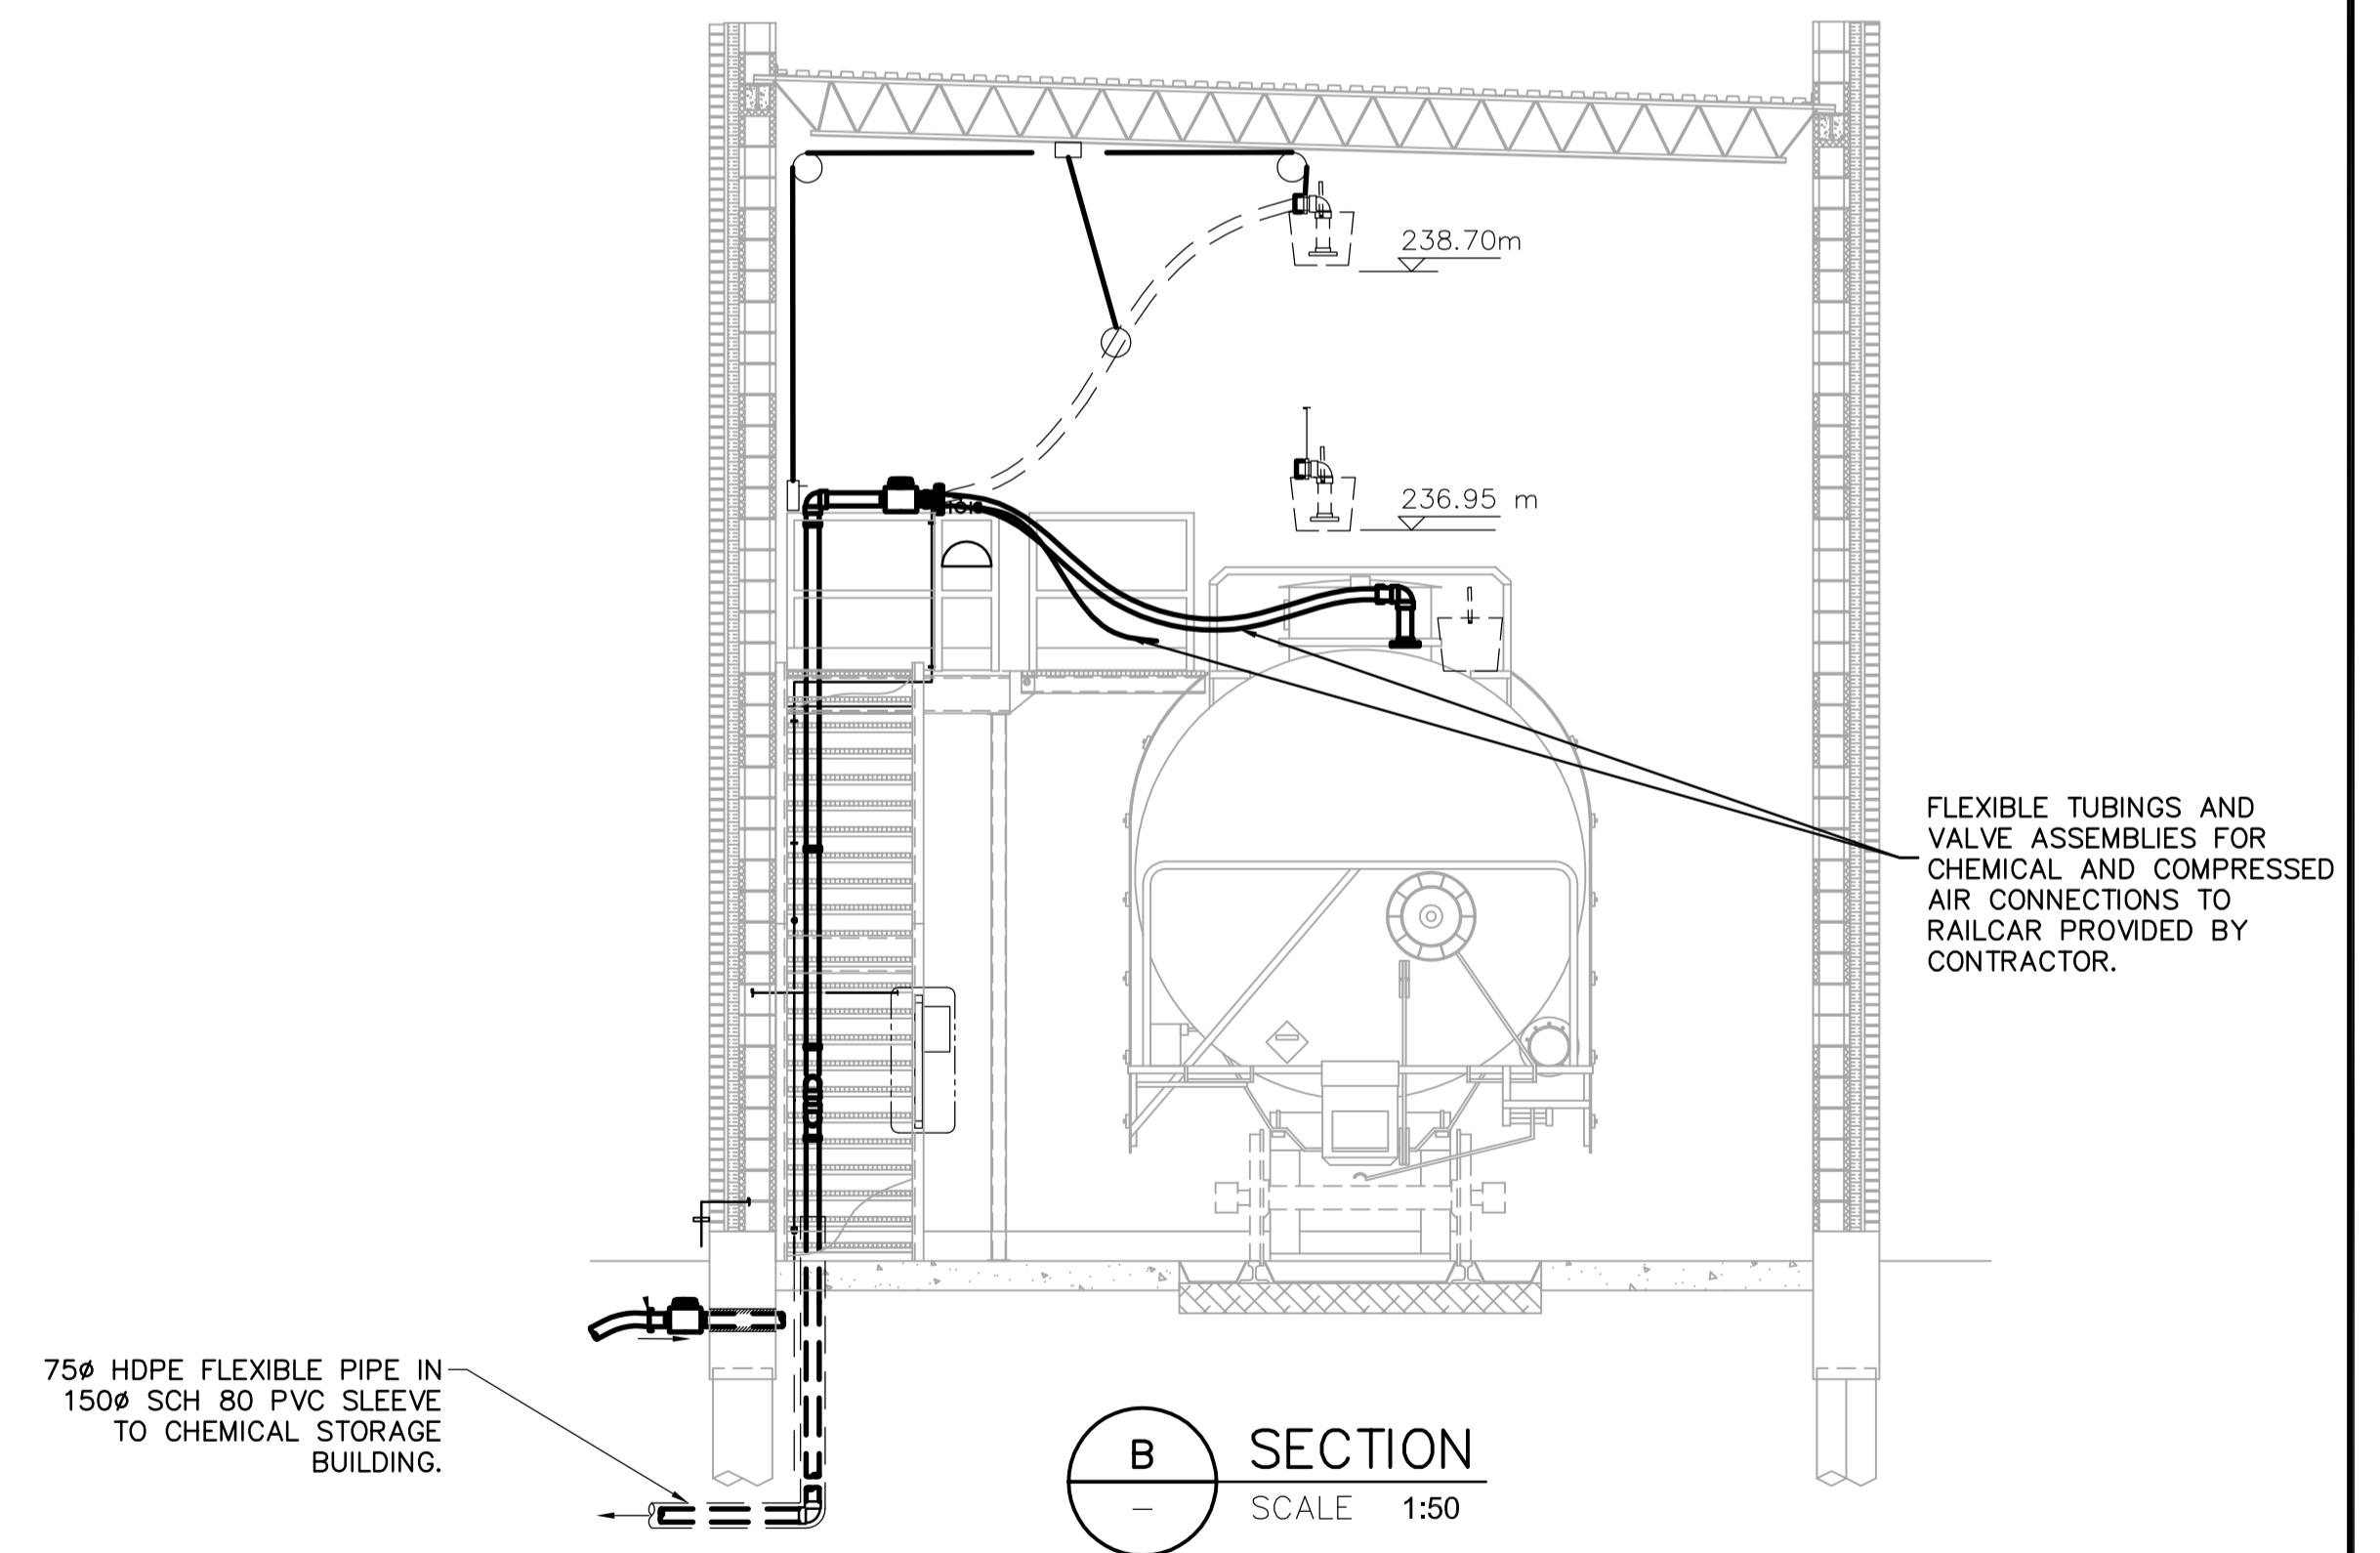

B SECTION
SCALE 1:50

B.M. ELEV.		 A Tyco International Ltd. Company		ENGINEER'S SEAL		 THE CITY OF WINNIPEG WATER AND WASTE DEPARTMENT ENGINEERING DIVISION	
				PRELIMINARY NOT FOR CONSTRUCTION		NEWPCC CENTRATE NUTRIENT TREATMENT PHOSPHORUS REMOVAL FACILITY CONTRACT No. 5	
DESIGNED BY	LW	CHECKED BY		CONSULTANT DRAWING NO.		SHEET OF	
DRAWN BY	LAE	APPROVED BY		FC-2		CITY DRAWING NUMBER	
SCALE: 1:50		RELEASED FOR CONSTRUCTION BY:		PROCESS			
NO. REVISIONS		DATE		RAILCAR SHELTER AND CHEMICAL STORAGE BUILDING			
		DATE 2006/09/06		PLAN AND SECTIONS			