



1
L3
DRAIN AND TRENCH IN TURF

2
L3
DRAIN AND TRENCH IN BASEBALL INFIELD


3
L3
DRAIN AND TRENCH IN GRANULAR

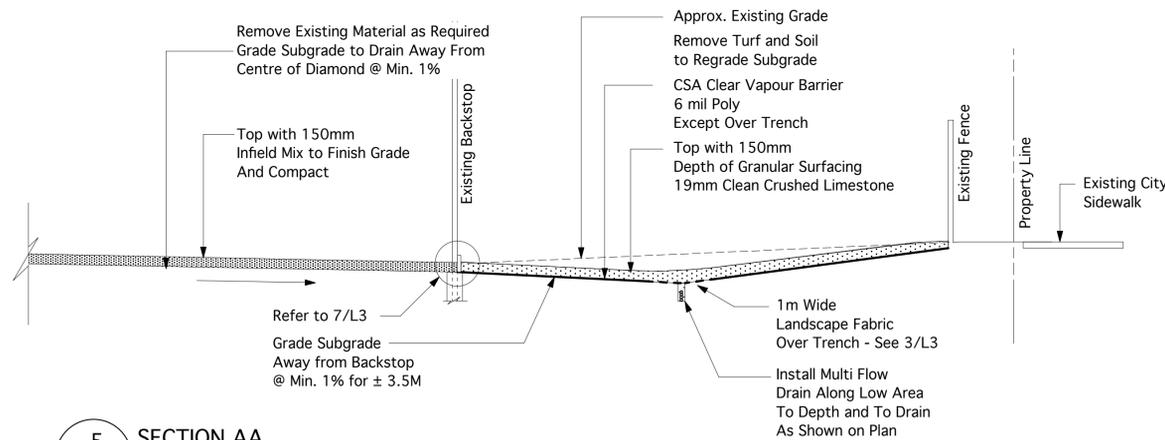


5
L3
SECTION AA

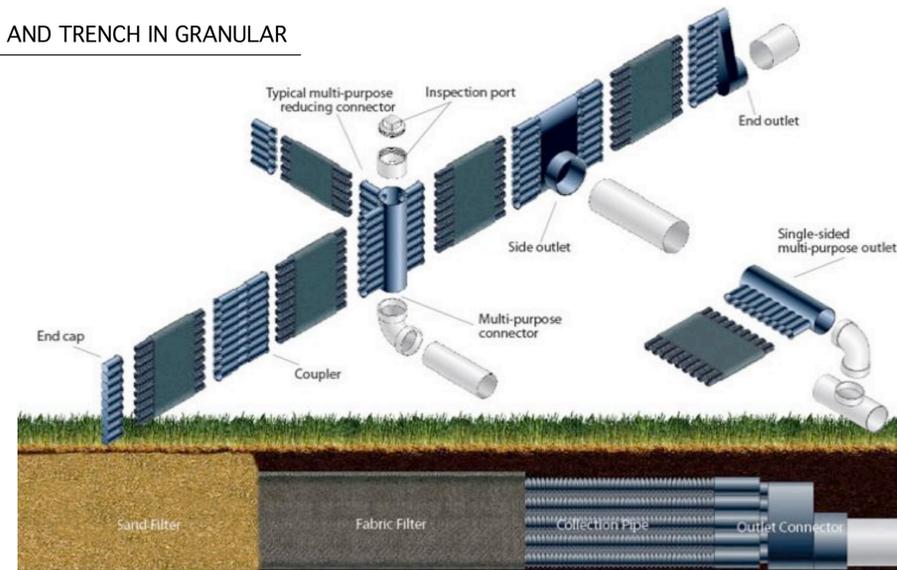


4
L3
TYPICAL MULTI-FLOW INSTALLATION

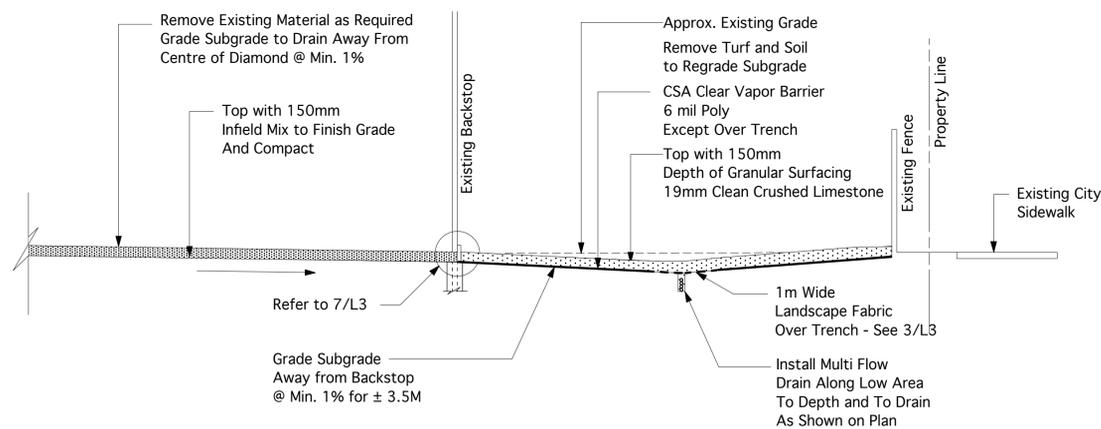

6
L3
SECTION BB

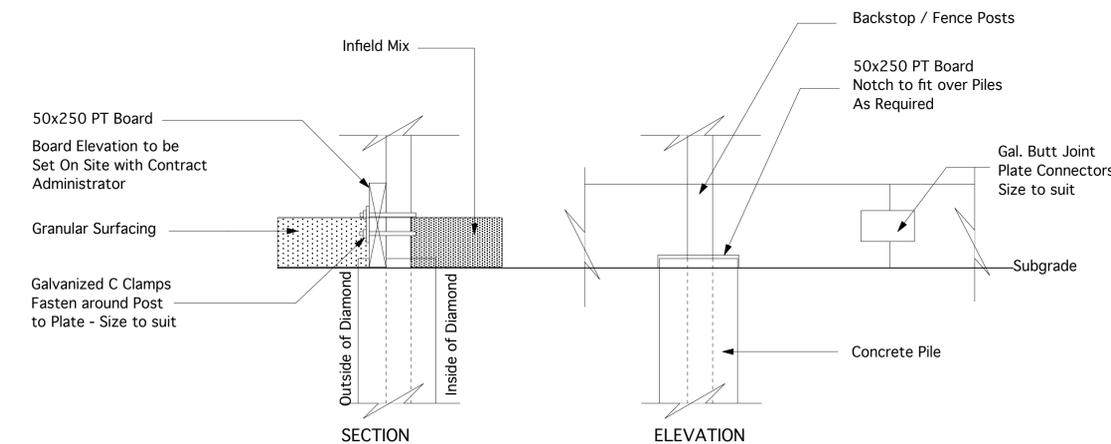

7
L3
WOOD EDGING DETAIL ALONG BACKSTOPS

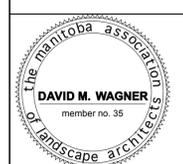

NOTE:
LOCATION OF UNDERGROUND STRUCTURES AS SHOWN ARE BASED ON THE BEST INFORMATION AVAILABLE BUT NO GUARANTEE IS GIVEN THAT ALL EXISTING UTILITIES ARE SHOWN OR THAT THE GIVEN LOCATIONS ARE EXACT. CONFIRMATION OF EXISTENCE AND EXACT LOCATION OF ALL SERVICES MUST BE OBTAINED FROM THE INDIVIDUAL UTILITIES BEFORE PROCEEDING WITH CONSTRUCTION.

Manager Parks and Open Space Division
Released For Construction Date

DO NOT SCALE DRAWINGS		
revisions	description	date
5		
4		
3		
2		
1		
0	Released	4.24.2008

Southdale Community Centre
Field Renovations
WINNIPEG, MANITOBA

approved by	
designed by	DW scale 1:300
drawn by	LLW date 4.24.2008



drawing title
SECTIONS AND DETAILS

project no.	sheet	revision no.
0716	L3	0