

NOTES:


- .01 Contractor is responsible for site verifications of all dimensions
- .02 Drawings are not to be scaled for estimating purposes
- .03 All areas given are approximate

LEGEND

1 Track B, Washrack:
6500 sq ft

2 Flashing around two
air blowers (8' x 25')
to be reused

3

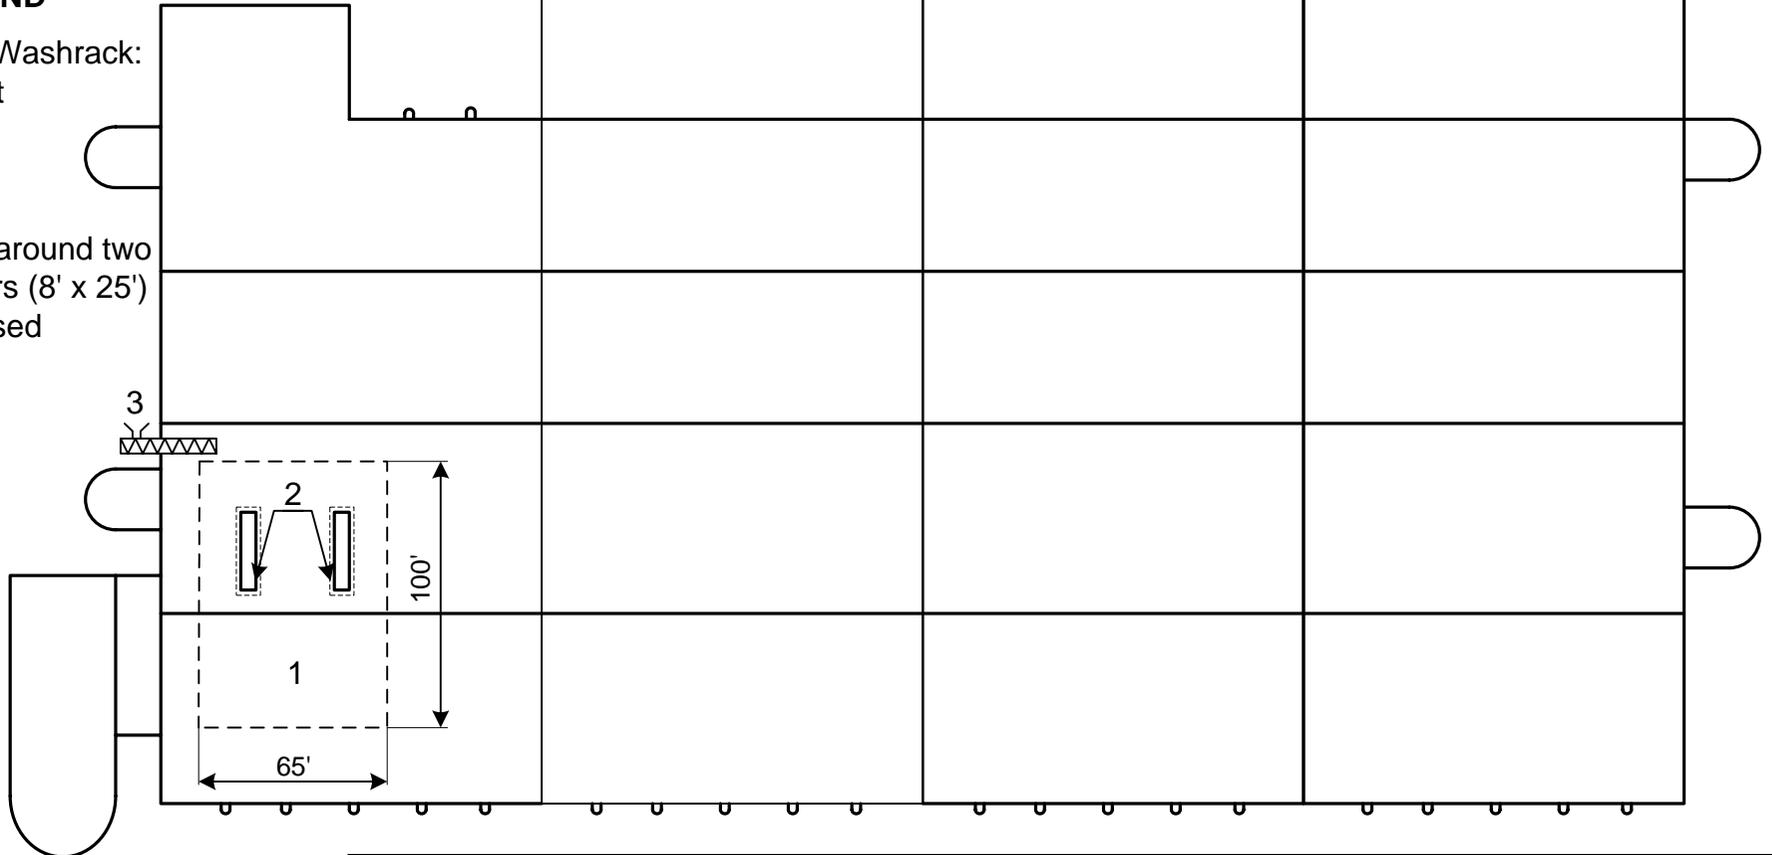

3 Area for location roofer's
equipment

CITY OF WINNIPEG TRANSIT DEPARTMENT 421 OSBORNE STREET WINNIPEG, MB. R3L 2A2 avecherya@winnipeg.ca		PROJECT PROVISION OF ROOF REPLACEMENT AT WINNIPEG TRANSIT DEPARTMENT, 421 OSBORNE STREET		SHEET TITLE ROOF REPLACEMENT BUILDING B	
DRAWN BY AV	CHECKED BY AV	APPROVED BY	DATE 2008.05.12	SCALE NTS	SHEET No. A-1
			eFILE 380-2008 DRAWING A-1-R 0	PROJECT No. 380-2008	