



David Wagner Associates Inc.

4 - 430 River Avenue Winnipeg, Manitoba, R3L 0C6 (204) 452-2426

LANDSCAPE ARCHITECTURE • URBAN DESIGN • GOLF COURSE ARCHITECTURE

PRELIMINARY NOT FOR CONSTRUCTION

NOTE:
LOCATION OF UNDERGROUND STRUCTURES AS SHOWN ARE BASED ON THE BEST INFORMATION AVAILABLE BUT NO GUARANTEE IS GIVEN THAT ALL EXISTING UTILITIES ARE SHOWN OR THAT THE GIVEN LOCATIONS ARE EXACT. CONFIRMATION OF EXISTENCE AND EXACT LOCATION OF ALL SERVICES MUST BE OBTAINED FROM THE INDIVIDUAL UTILITIES BEFORE PROCEEDING WITH CONSTRUCTION.

Manager Parks and Open Space Division
Released For Construction Date

DO NOT SCALE DRAWINGS

5		
4		
3		
2	99% Design Submission	10-08-07
1	66% Design Submission	13-07-07
0		

revisions	description	date

project title
AMARYNTH PARK
WINNIPEG, MANITOBA

approved by

designed by LLW scale 1:100

drawn by LLW date 31 03 2008

Client




drawing title

Playground Renovation

project no. sheet revision no.

0801-3 L2 0

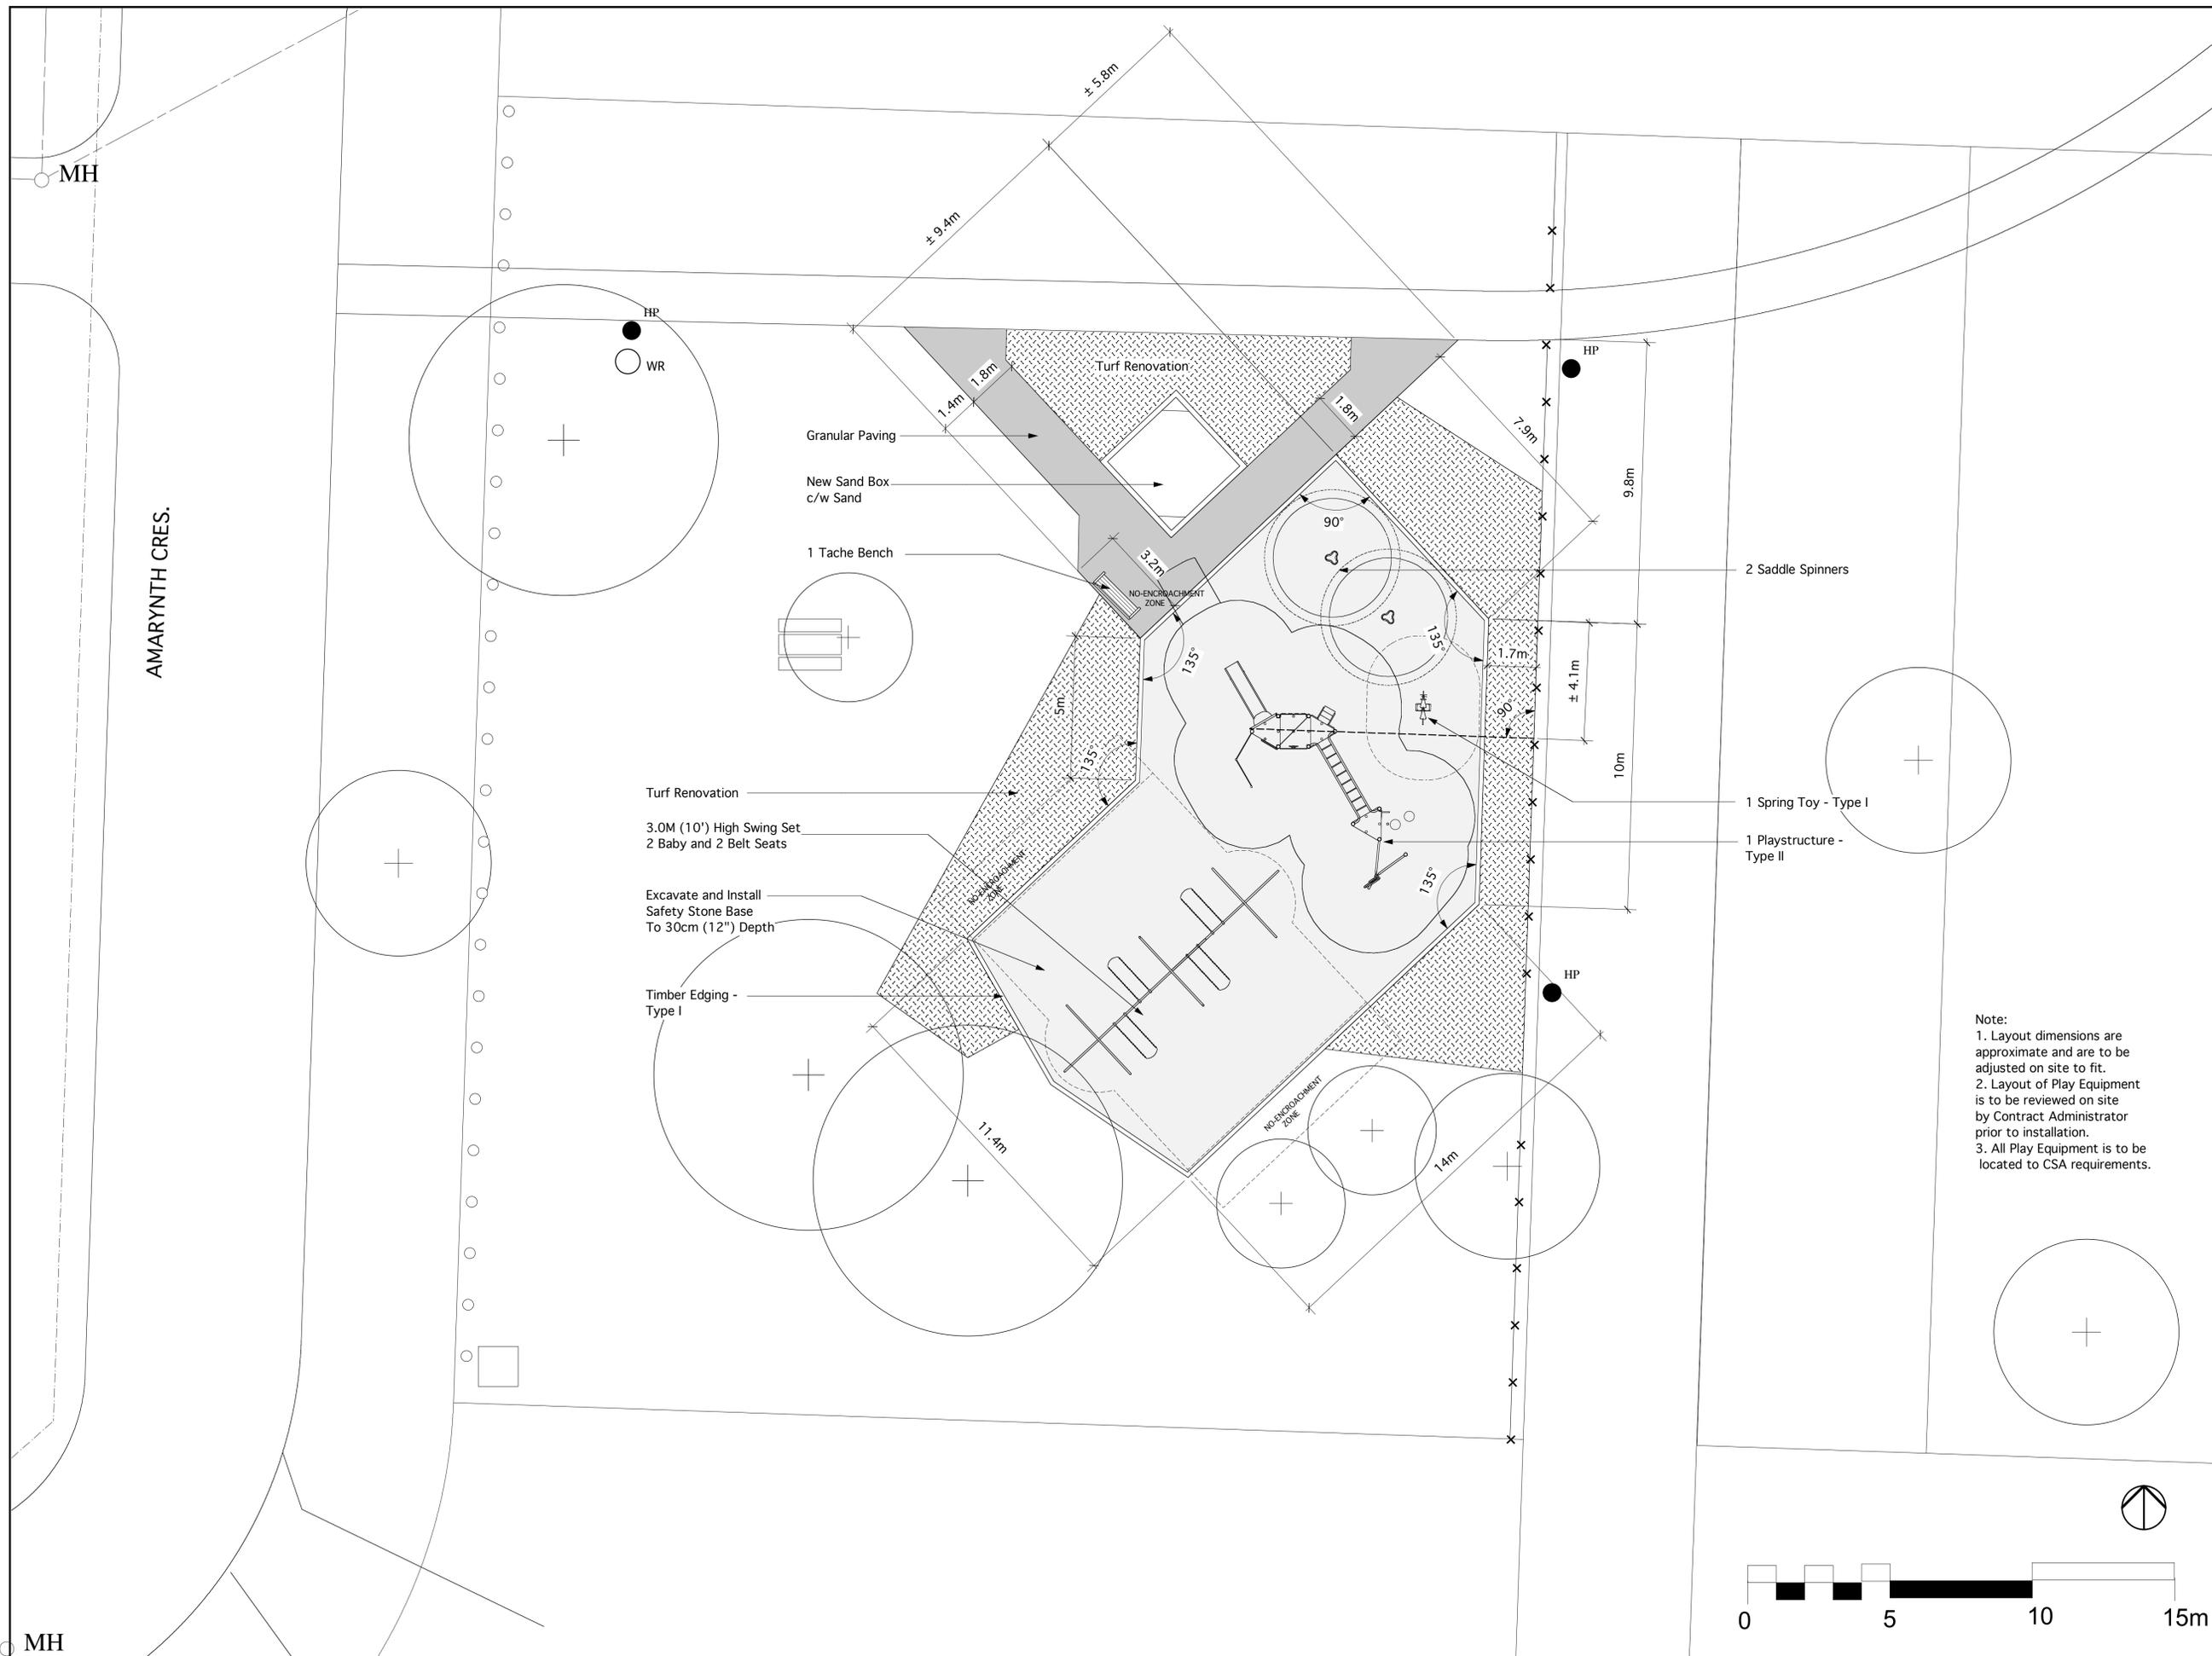

Note:
1. Layout dimensions are approximate and are to be adjusted on site to fit.
2. Layout of Play Equipment is to be reviewed on site by Contract Administrator prior to installation.
3. All Play Equipment is to be located to CSA requirements.

AMARYNTH CRES.

MH

MH