




David Wagner Associates Inc.


4 - 430 River Avenue Winnipeg, Manitoba, R3L 0C6 (204) 452-2426

LANDSCAPE ARCHITECTURE • URBAN DESIGN • GOLF COURSE ARCHITECTURE

PRELIMINARY
NOT FOR CONSTRUCTION

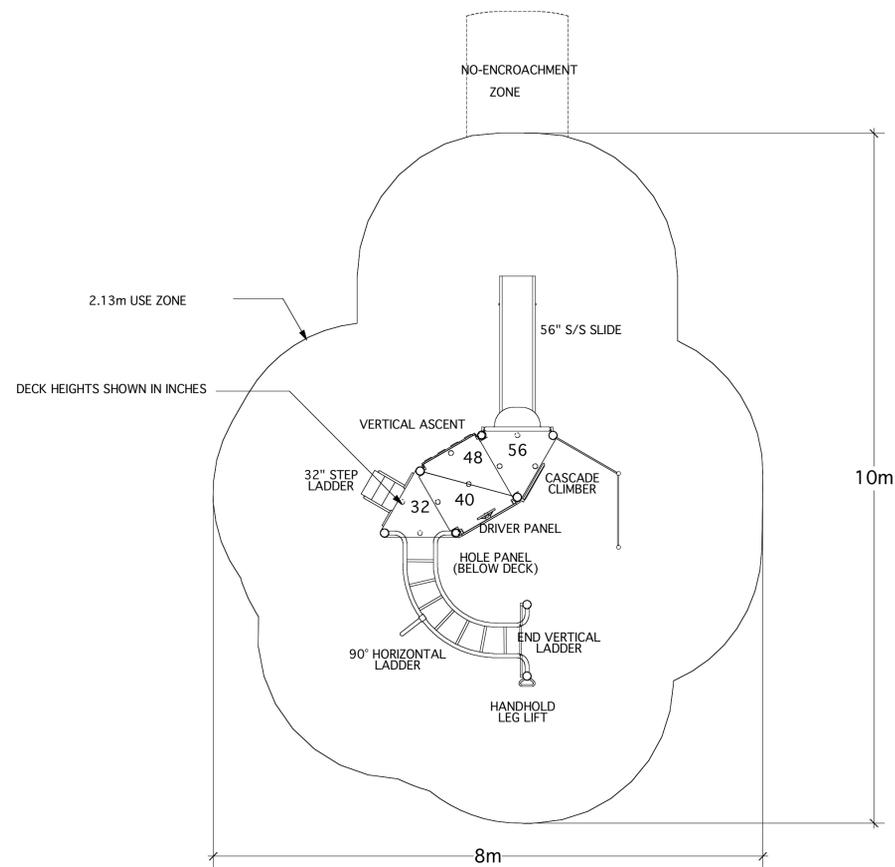

Playstructure - Type I

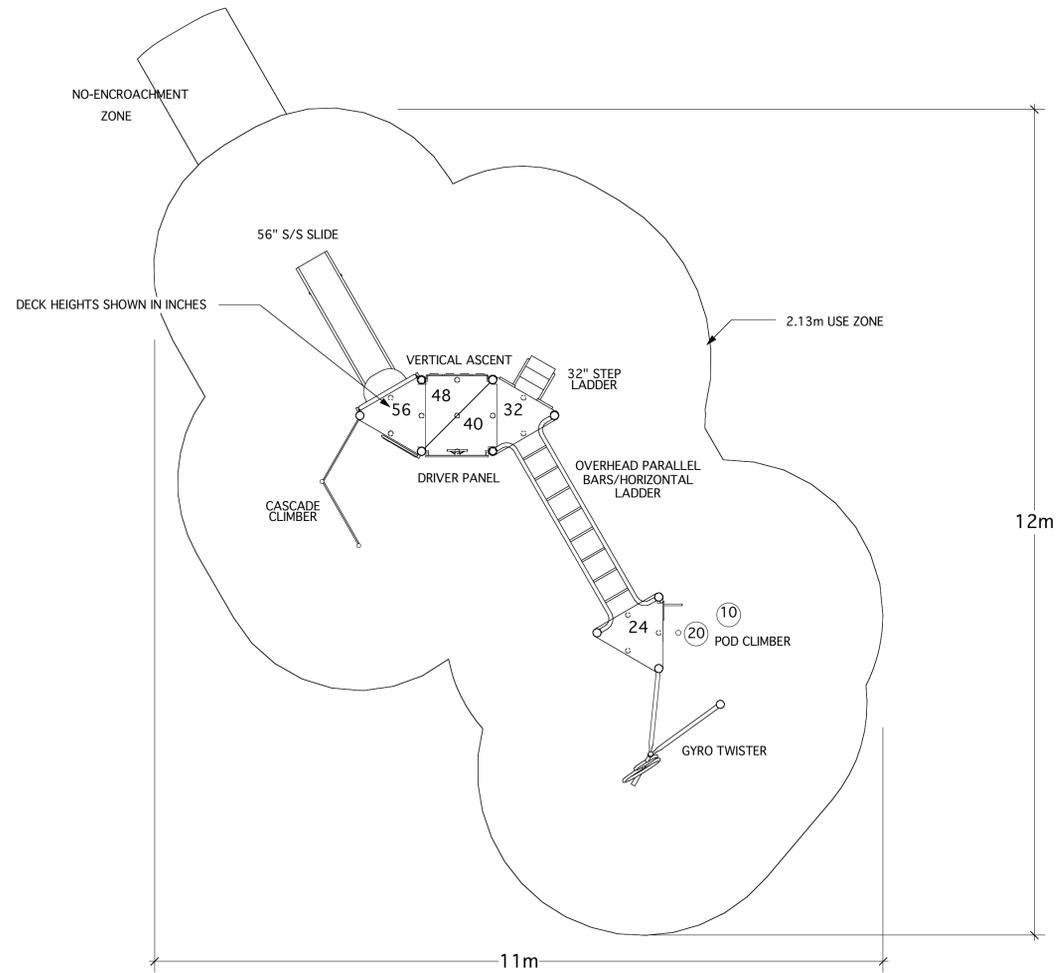

Playstructure - Type II

Manager Parks and Open Space Division
Released For Construction Date

DO NOT SCALE DRAWINGS

5		
4		
3		
2		
1		
0		
revisions	description	date

project title

PLAYGROUND RENOVATIONS

WINNIPEG, MANITOBA

approved by

designed by LLW scale 1:50

drawn by LLW date 04 04 2008

Client



drawing title

Playstructures

project no. sheet revision no.

0801

D1

0