


TIMBER RETAINING WALL DETAIL 1:50

SECTION A-A - View looking North along proposed new path under bridge

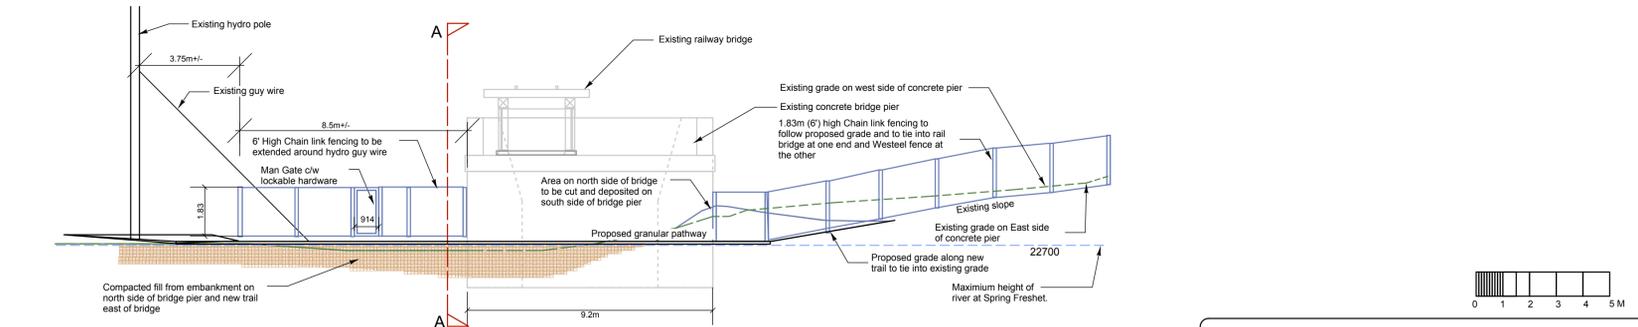


SECTION B-B - from River looking at bridge pier

LOCATION OF UNDERGROUND STRUCTURES AS SHOWN ARE BASED ON THE BEST INFORMATION AVAILABLE BUT NO GUARANTEE IS GIVEN THAT ALL EXISTING UTILITIES ARE SHOWN OR THAT THE GIVEN LOCATIONS ARE EXACT. CONFIRMATION OF EXISTENCE AND EXACT LOCATION OF ALL SERVICES MUST BE OBTAINED FROM THE INDIVIDUAL UTILITIES BEFORE PROCEEDING WITH CONSTRUCTION.

THE CITY OF WINNIPEG
Planning, Property and Development Department
Planning and Land Use Division
Unit 15 - 30 Fort Street, Winnipeg, MB, (R3C 4X5)

DESIGNED BY	SF	CHECKED BY	APPROVED BY
DRAWN BY	sf/dgb/bb	RELEASED FOR CONSTRUCTION	
HORIZ. SCALE	1:125		
DATE	OCT/05	MANAGER	PLANNING AND LAND USE DIVISION


DRAWING TITLE	CAD DRAWING NO.
SEINE RIVER PEDESTRIAN UNDERPASS AT RUE DESCHAMBAULT R.O.W.	S.95-C
Cross Sections and Details	

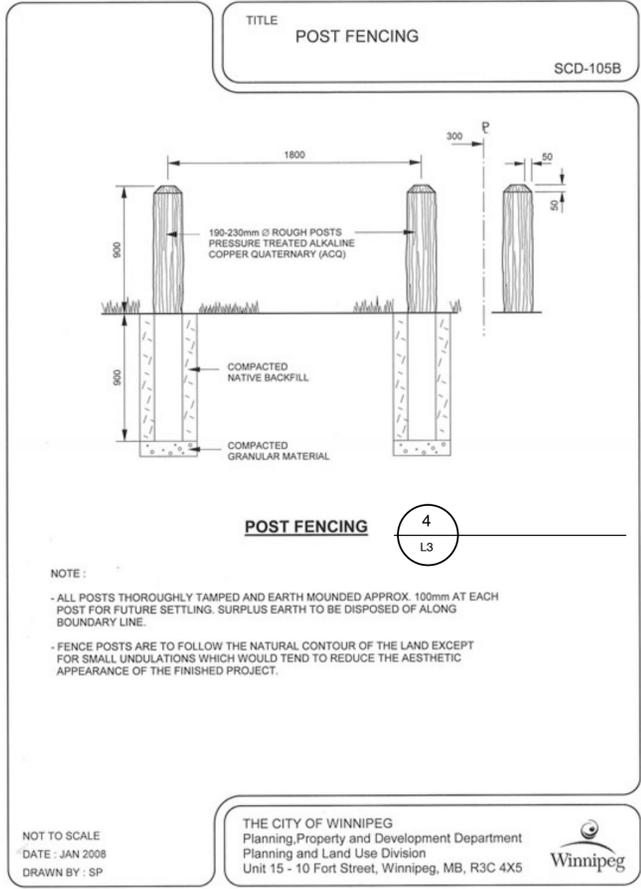


POST FENCING 4 L3

THE CITY OF WINNIPEG
Planning, Property and Development Department
Planning and Land Use Division
Unit 15 - 10 Fort Street, Winnipeg, MB, R3C 4X5


1 BRIDGE UNDERPASS DETAILS AS SHOWN

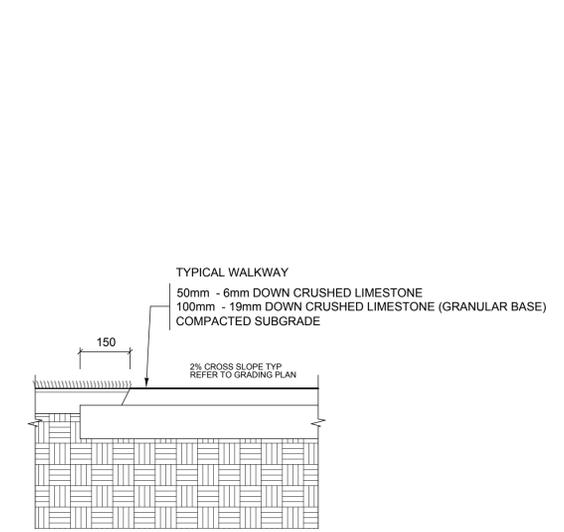

2 GRANULAR PATHWAY 1:10

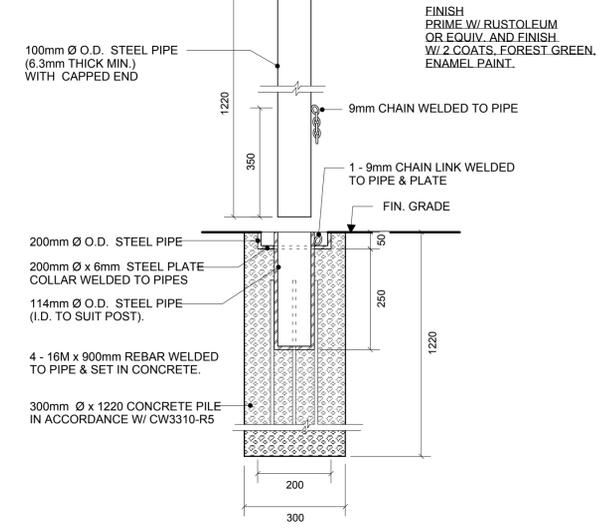

3 REMOVABLE STEEL BOLLARD 1:10

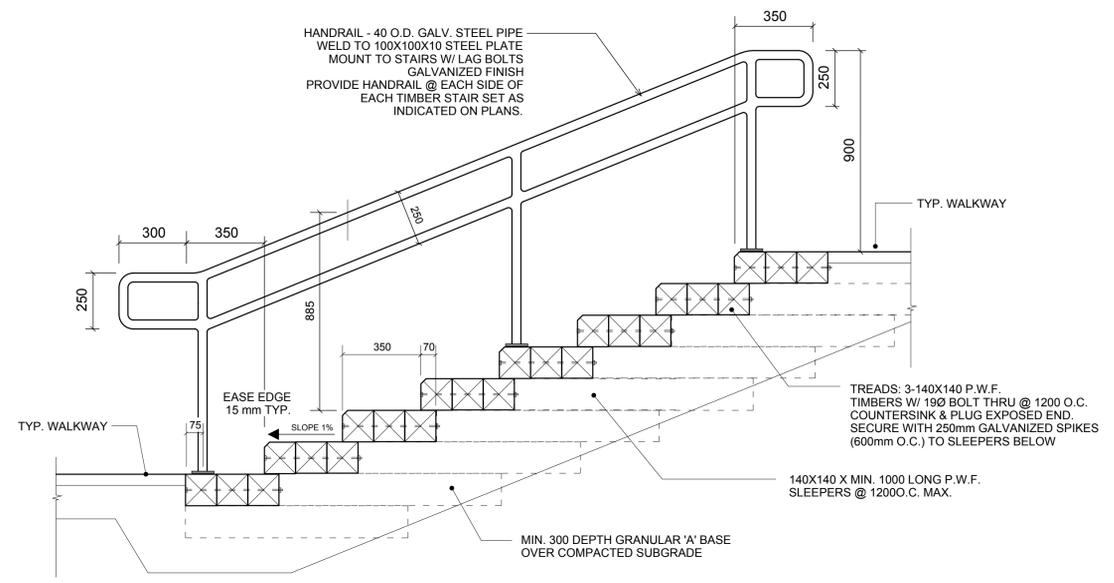


5 TIMBER STAIR AND RAILING SECTION 1:15 (REVISE TO SUIT # OF RISERS)

LEGEND



B.M. ELEV.	YY.MM.DD
ISSUED FOR PRICING	JUNE 11/08 AB
NO. REVISIONS	DATE BY

DESIGNED: AB	DRAWN: AB
SCALE: AS SHOWN	APPROVED: GM
ACCEPTED BY:	
DATE: APR. 30, 2008	

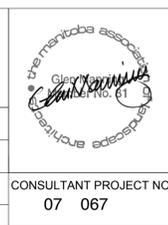

THE CITY OF WINNIPEG PLANNING, PROPERTY & DEVELOPMENT DEPARTMENT	CITY DRAWING NUMBER
PEDESTRIAN UNDERPASS ALONG SEINE RIVER AT RUE DESCHAMBAULT	SHEET 3 OF 3
SECTIONS & DETAILS	L-3
CONSULTANT PROJECT NO. 07 067	DATE PLOTTED: 6/6/08