



**David Wagner Associates Inc.**  
 4 - 430 River Avenue Winnipeg, Manitoba, R3L 0C6 (204) 452-2426  
 LANDSCAPE ARCHITECTURE • URBAN DESIGN • GOLF COURSE ARCHITECTURE

**PRELIMINARY  
NOT FOR CONSTRUCTION**

**NOTE:**  
 LOCATION OF UNDERGROUND STRUCTURES AS SHOWN ARE BASED ON THE BEST INFORMATION AVAILABLE BUT NO GUARANTEE IS GIVEN THAT ALL EXISTING UTILITIES ARE SHOWN OR THAT THE GIVEN LOCATIONS ARE EXACT. CONFIRMATION OF EXISTENCE AND EXACT LOCATION OF ALL SERVICES MUST BE OBTAINED FROM THE INDIVIDUAL UTILITIES BEFORE PROCEEDING WITH CONSTRUCTION.

**Note:**  
 1. Layout dimensions are approximate and are to be adjusted on site to fit.  
 2. Layout of Play Equipment is to be reviewed on site by Contract Administrator prior to installations.  
 3. All Play Equipment and timber edging is to be located to CSA requirements.

No Survey Monuments  
 Cleared Geomatics Job # 7887

Manager Parks and Open Space Division  
 Released For Construction Date

**DO NOT SCALE DRAWINGS**

|   |                    |          |
|---|--------------------|----------|
| 5 |                    |          |
| 4 |                    |          |
| 3 |                    |          |
| 2 | Release for Tender | 12-06-08 |
| 1 | 99% Review         | 16-05-08 |
| 0 | 33% Review         | 06-05-08 |

revisions description date

project title

**DELLWOOD GREEN**

LANE AT DELLWOOD CRESCENT  
 WINNIPEG, MANITOBA

approved by

designed by LW scale AS SHOWN

drawn by LLW date 06 05 2008

Client




drawing title

**Dellwood Green  
Playground  
Renovation**



project no. sheet revision no.

0802-1 L1 0

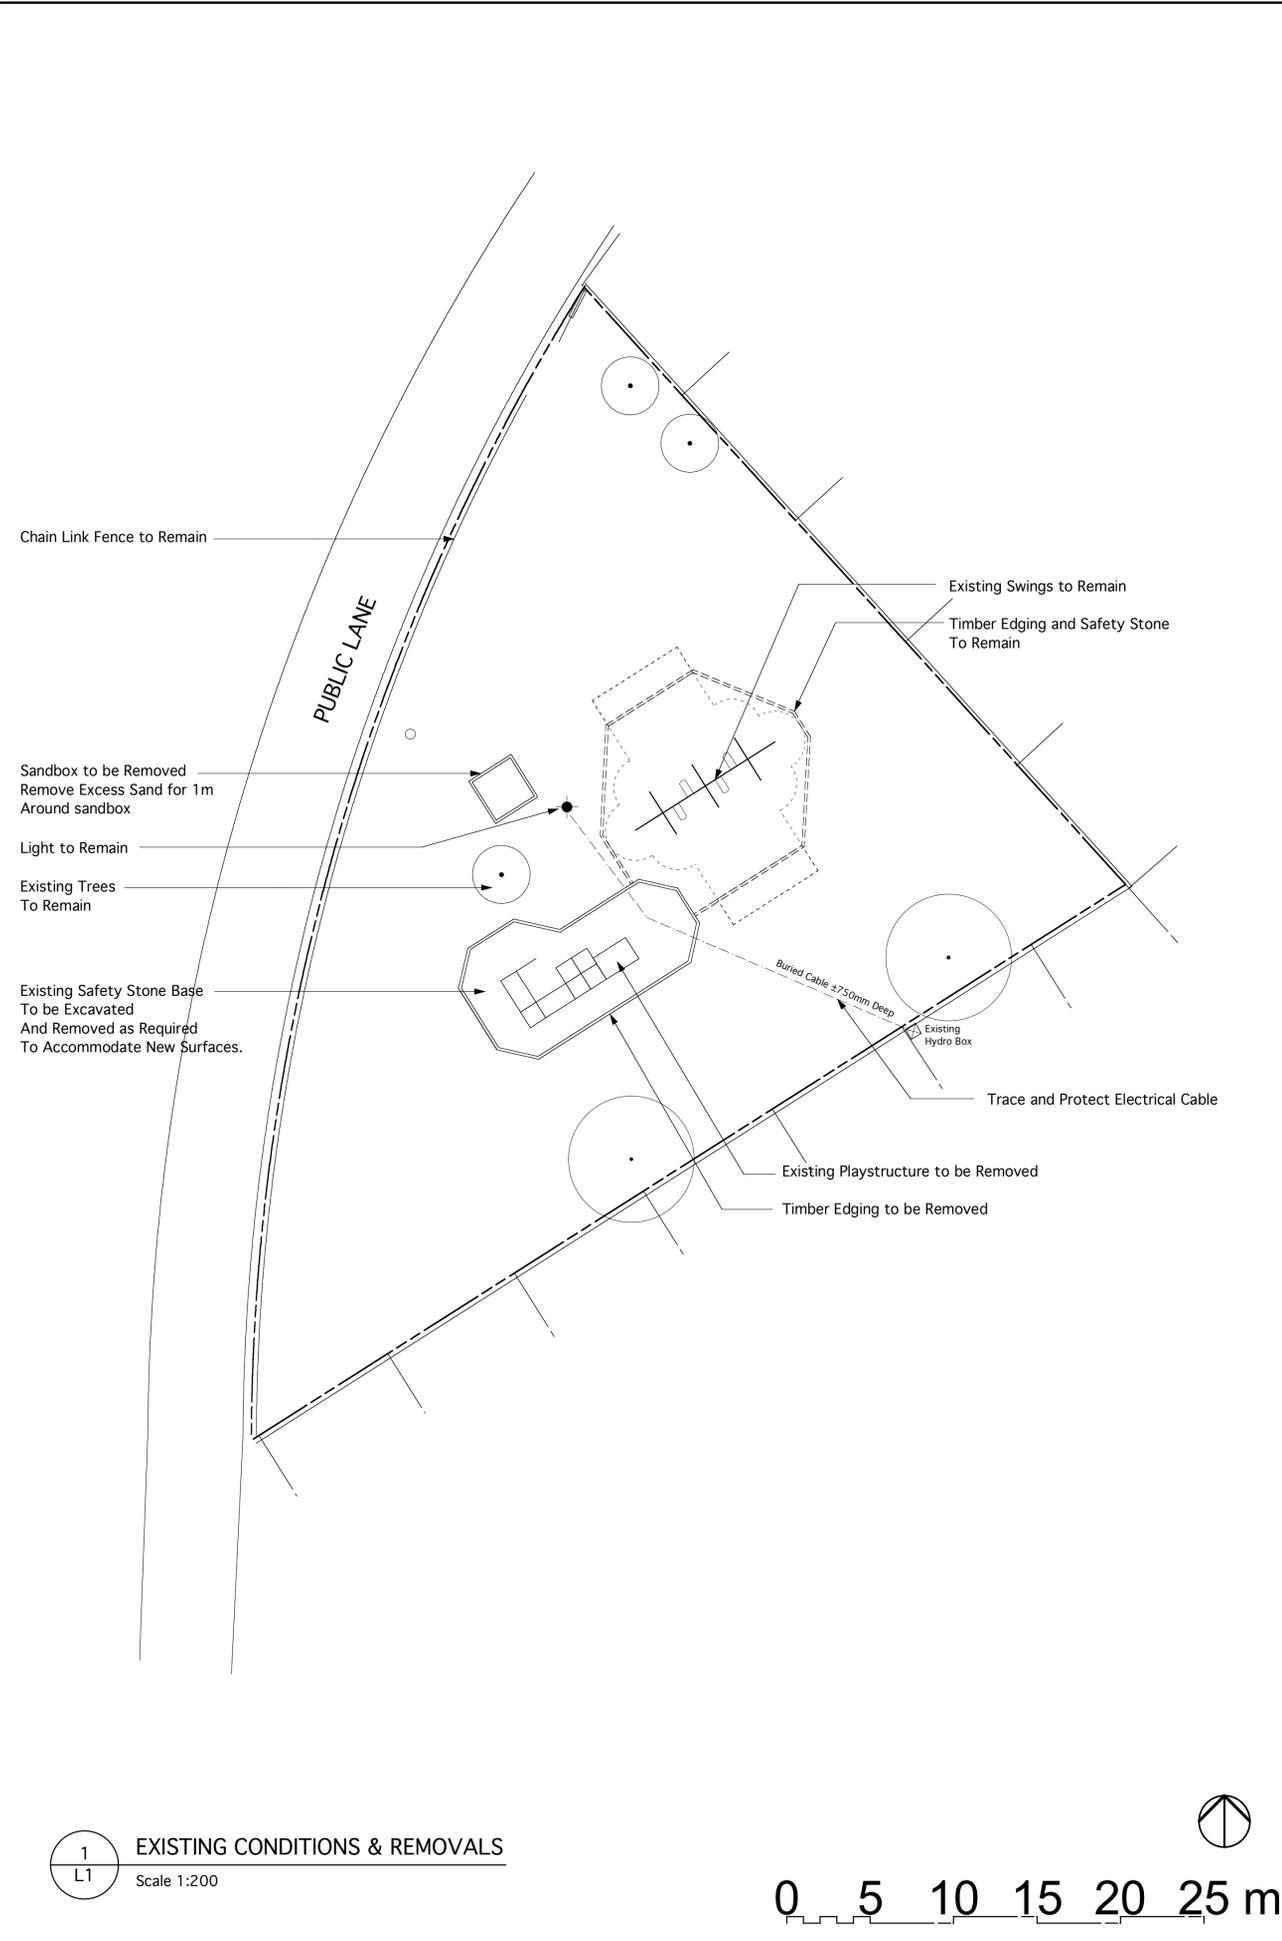


**1 EXISTING CONDITIONS & REMOVALS**

Scale 1:200

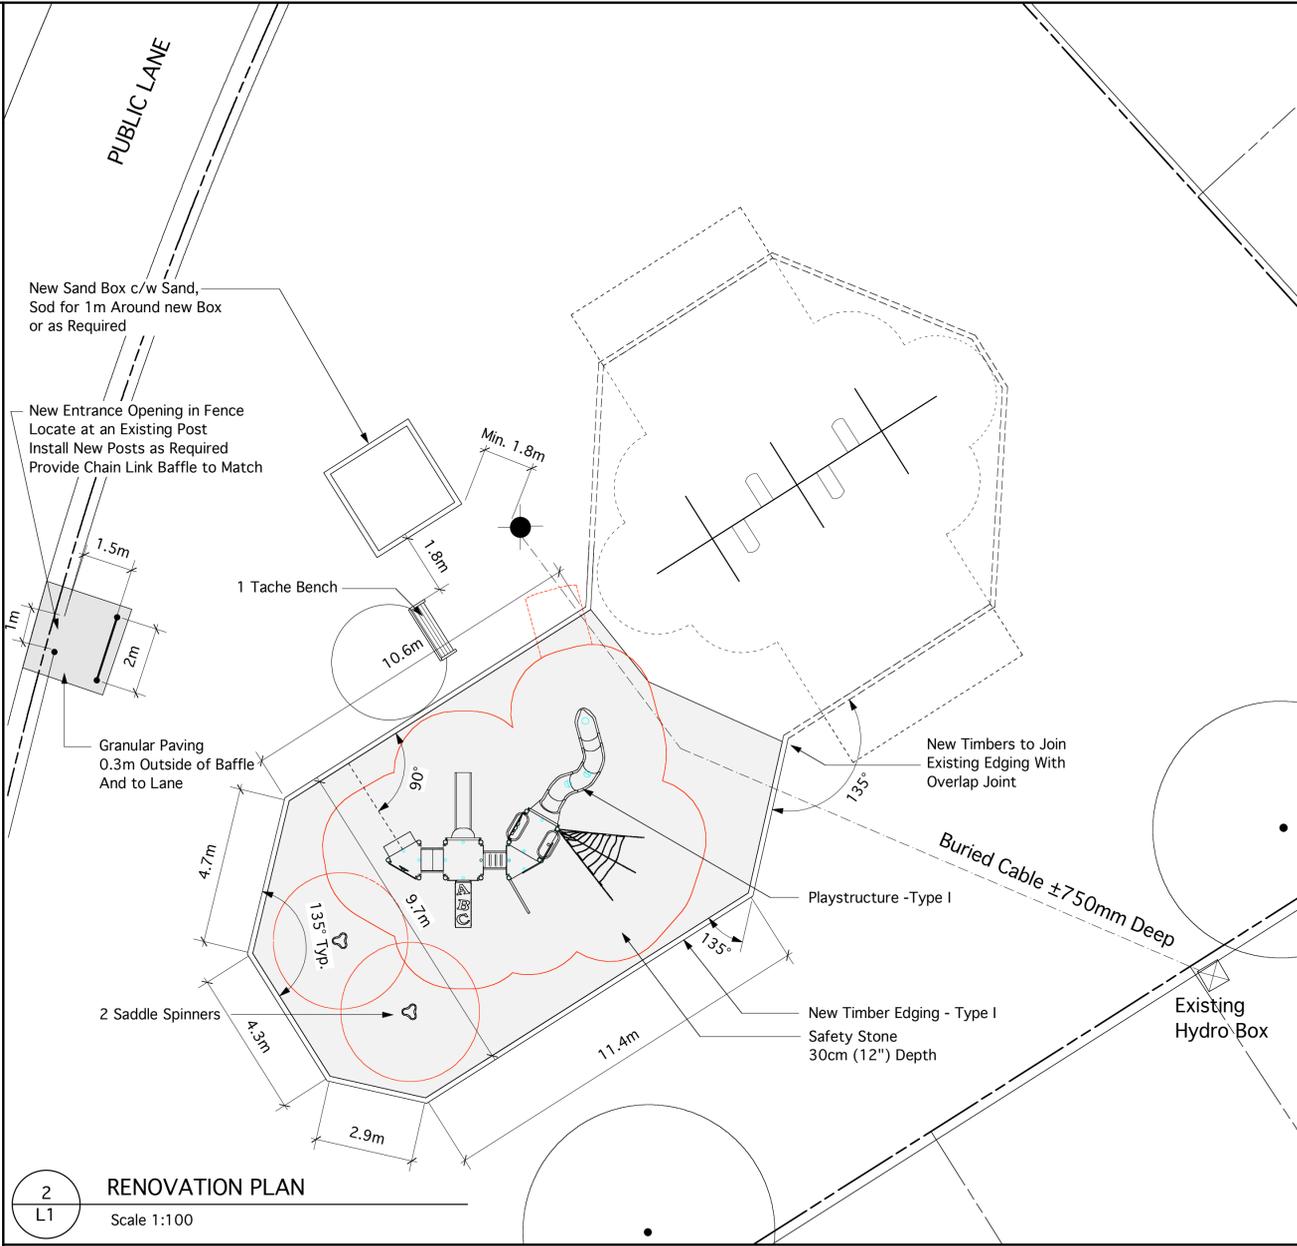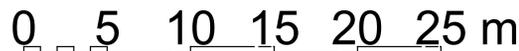

**2 RENOVATION PLAN**

Scale 1:100

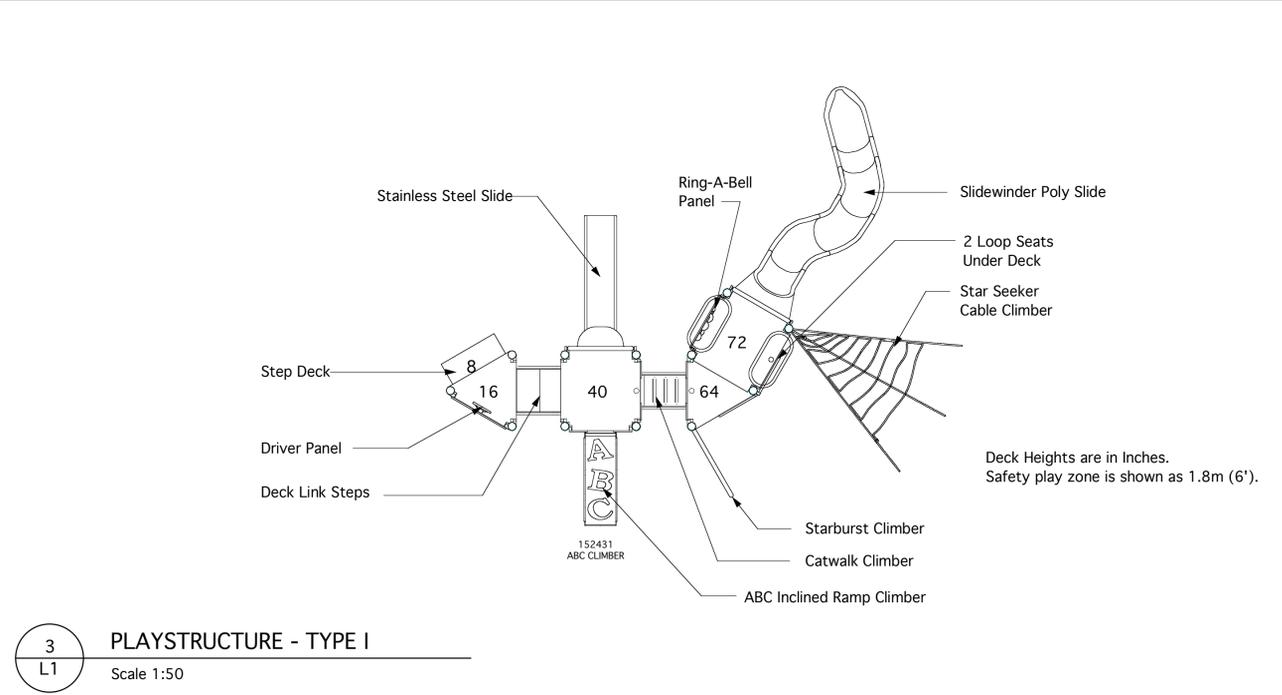

**3 PLAYSTRUCTURE - TYPE I**

Scale 1:50

Deck Heights are in Inches.  
 Safety play zone is shown as 1.8m (6').