



**PRELIMINARY
NOT FOR CONSTRUCTION**

NOTE:
 LOCATION OF UNDERGROUND STRUCTURES AS SHOWN ARE BASED ON THE BEST INFORMATION AVAILABLE BUT NO GUARANTEE IS GIVEN THAT ALL EXISTING UTILITIES ARE SHOWN OR THAT THE GIVEN LOCATIONS ARE EXACT. CONFIRMATION OF EXISTENCE AND EXACT LOCATION OF ALL SERVICES MUST BE OBTAINED FROM THE INDIVIDUAL UTILITIES BEFORE PROCEEDING WITH CONSTRUCTION.

Note:
 1. Layout dimensions are approximate and are to be adjusted on site to fit.
 2. Layout of Play Equipment is to be reviewed on site by Contract Administrator prior to installations.
 3. All Play Equipment and timber edging is to be located to CSA requirements.

No Survey Monuments
 Cleared Geomatics Job # 7886

Manager Parks and Open Space Division
 Released For Construction Date

DO NOT SCALE DRAWINGS

5		
4		
3		
2	Release for Tender	12-06-08
1	99% Review	16-05-08
0	33% Review	06-05-08
revisions	description	date

project title

PARC BRANCONNIER
 BARBARA CRES.
 WINNIPEG, MANITOBA

approved by

designed by LLLW scale AS SHOWN

drawn by LLLW date 06 05 2008

Client




drawing title



**Parc Branconnier
Playground
Renovation**

project no. sheet revision no.


0802-2 L2 0

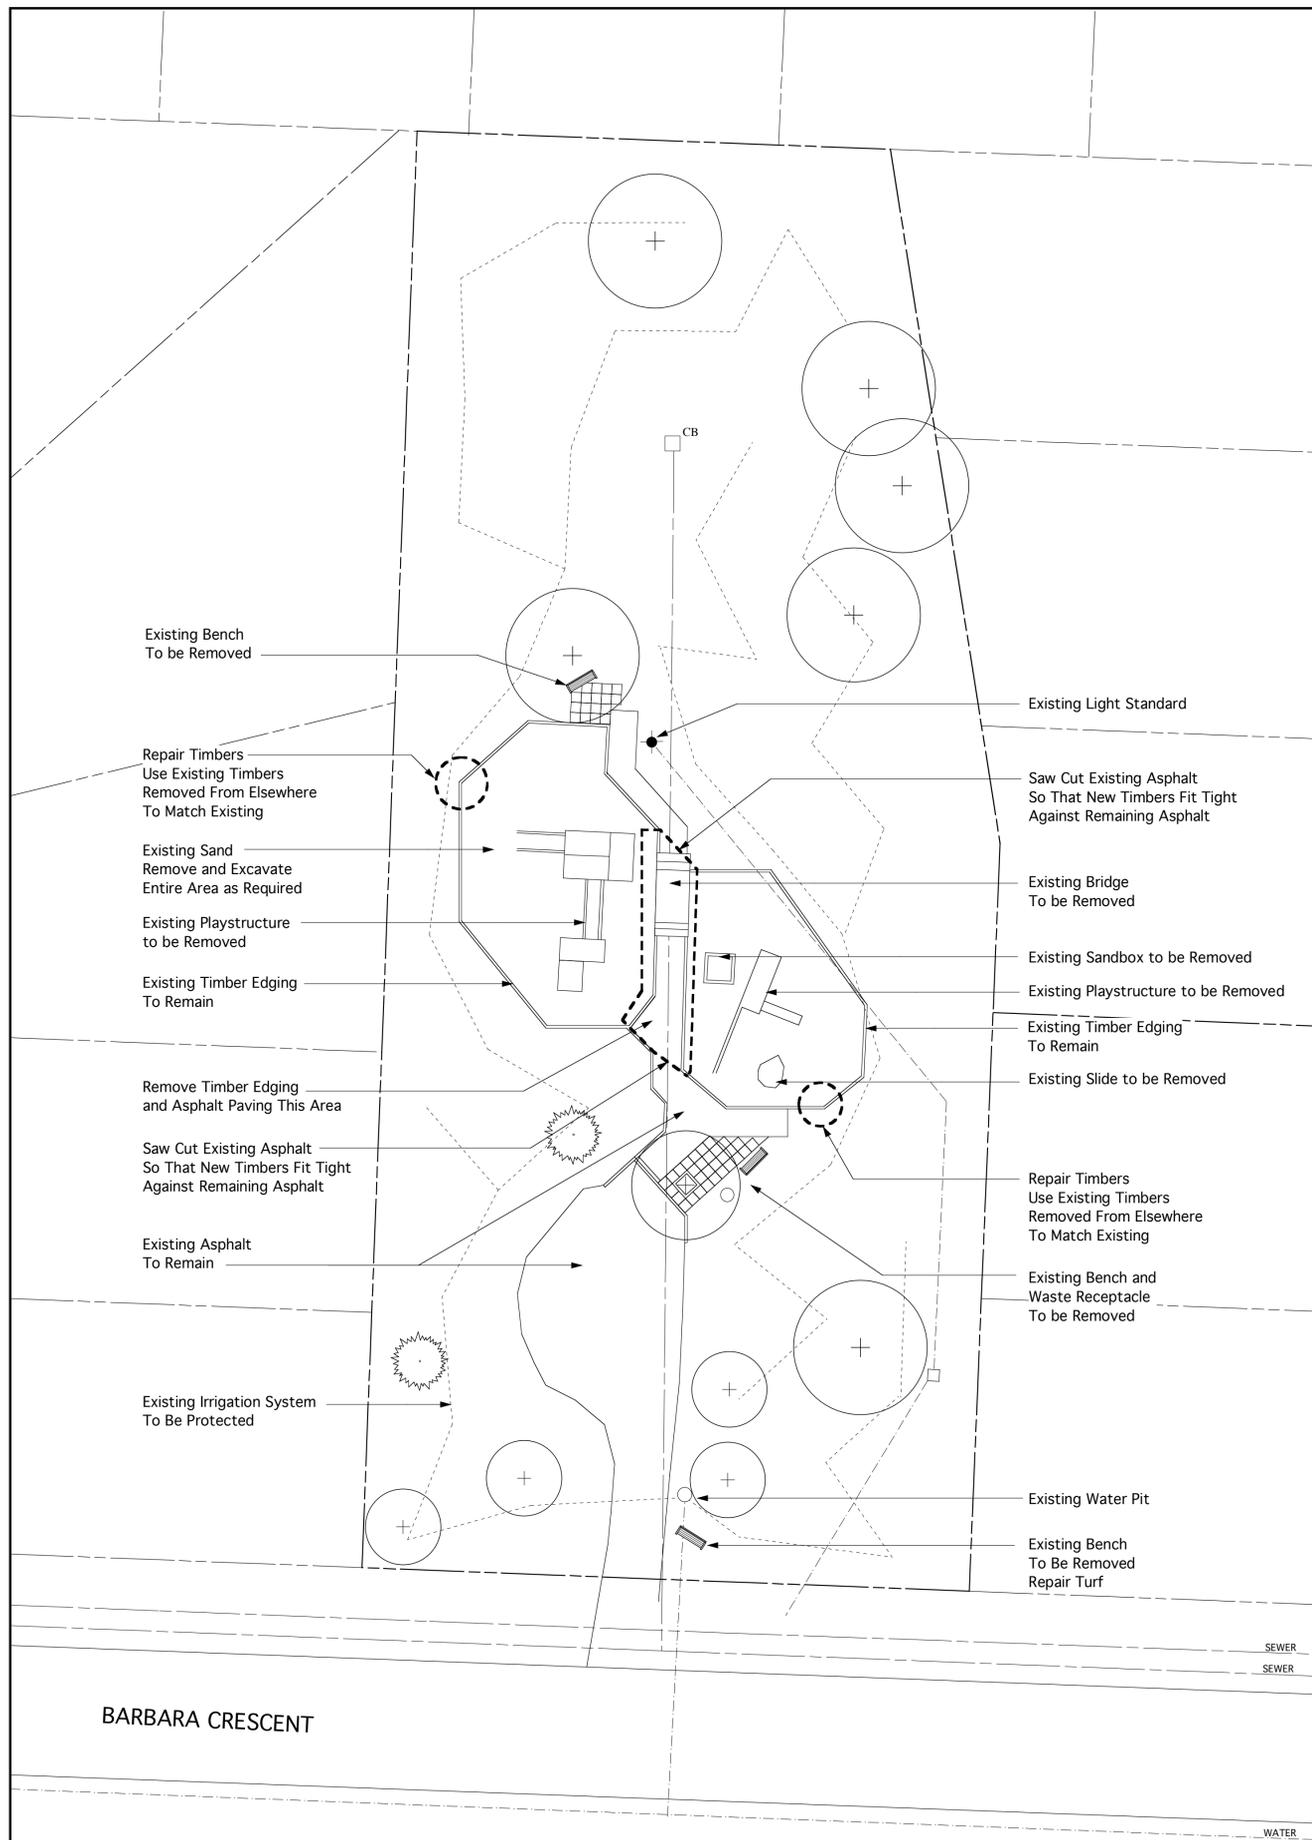

1
L2
EXISTING CONDITIONS & REMOVALS
Scale 1:200

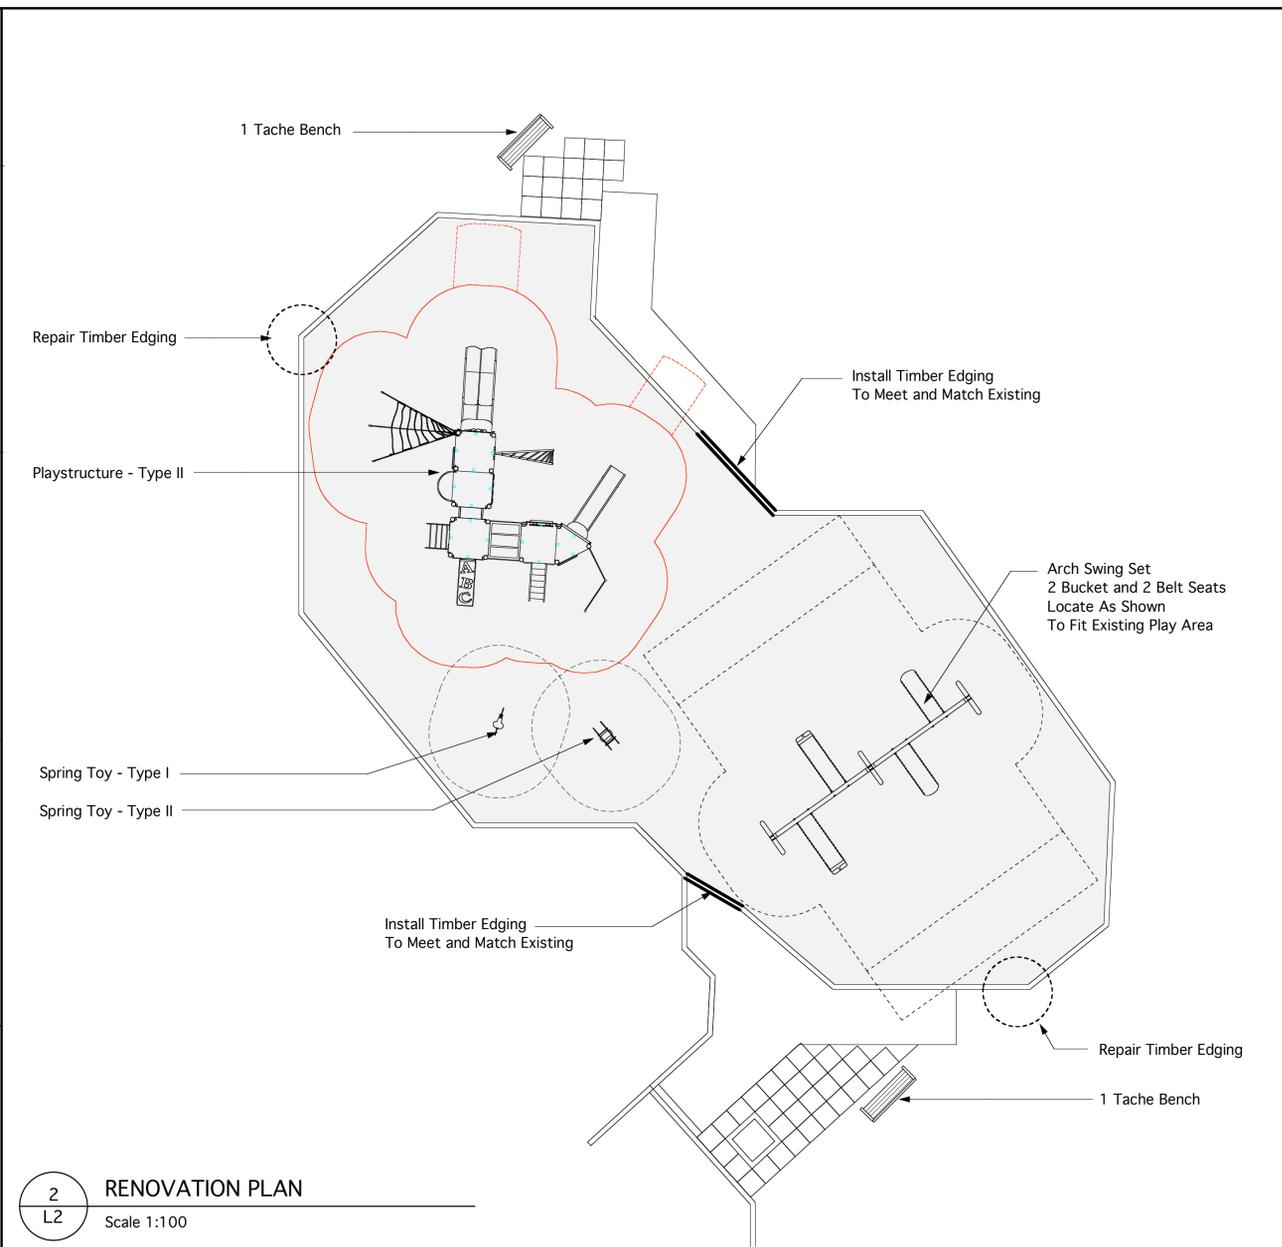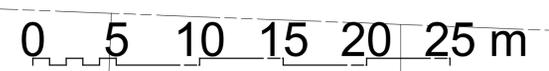

2
L2
RENOVATION PLAN
Scale 1:100

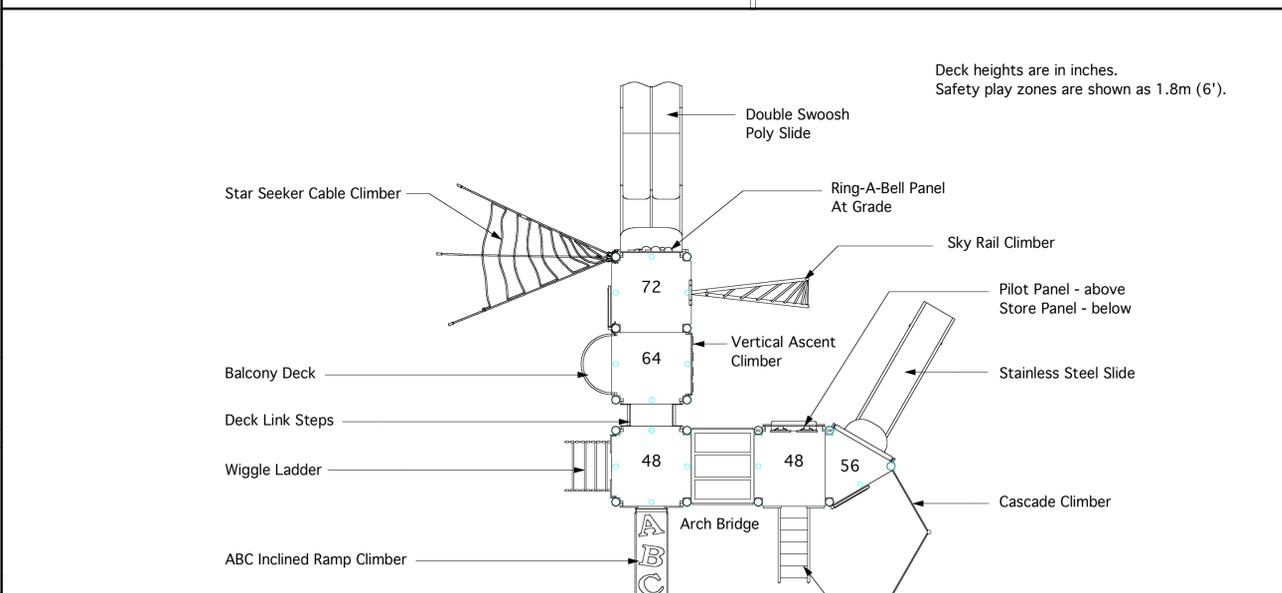

3
L2
PLAYSTRUCTURE - TYPE II
Scale 1:50

