



David Wagner Associates Inc.

4 - 430 River Avenue Winnipeg, Manitoba, R3L 0C6 (204) 452-2426

LANDSCAPE ARCHITECTURE • URBAN DESIGN • GOLF COURSE ARCHITECTURE

PRELIMINARY NOT FOR CONSTRUCTION

NOTE:
LOCATION OF UNDERGROUND STRUCTURES AS SHOWN ARE BASED ON THE BEST INFORMATION AVAILABLE BUT NO GUARANTEE IS GIVEN THAT ALL EXISTING UTILITIES ARE SHOWN OR THAT THE GIVEN LOCATIONS ARE EXACT. CONFIRMATION OF EXISTENCE AND EXACT LOCATION OF ALL SERVICES MUST BE OBTAINED FROM THE INDIVIDUAL UTILITIES BEFORE PROCEEDING WITH CONSTRUCTION.

Note:
1. Layout dimensions are approximate and are to be adjusted on site to fit.
2. Layout of Play Equipment is to be reviewed on site by Contract Administrator prior to installations.
3. All Play Equipment and timber edging is to be located to CSA requirements.

No Survey Monuments
Cleared Geomatics Job # 7885

Manager Parks and Open Space Division
Released For Construction Date

DO NOT SCALE DRAWINGS

5		
4		
3		
2	Release for Tender	12-06-08
1	99% Review	16-05-08
0	33% Review	06-05-08
revisions	description	date

project title


BEAUCHEMIN PARK
SOUTHBOINE DRIVE
WINNIPEG, MANITOBA

approved by

designed by LLW scale 1:scale

drawn by LLW date 06 05 2008

Client

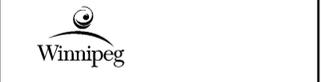


drawing title

**Beauchemin Park
Playground
Renovation**


project no. sheet revision no.

0802-3 L3 0

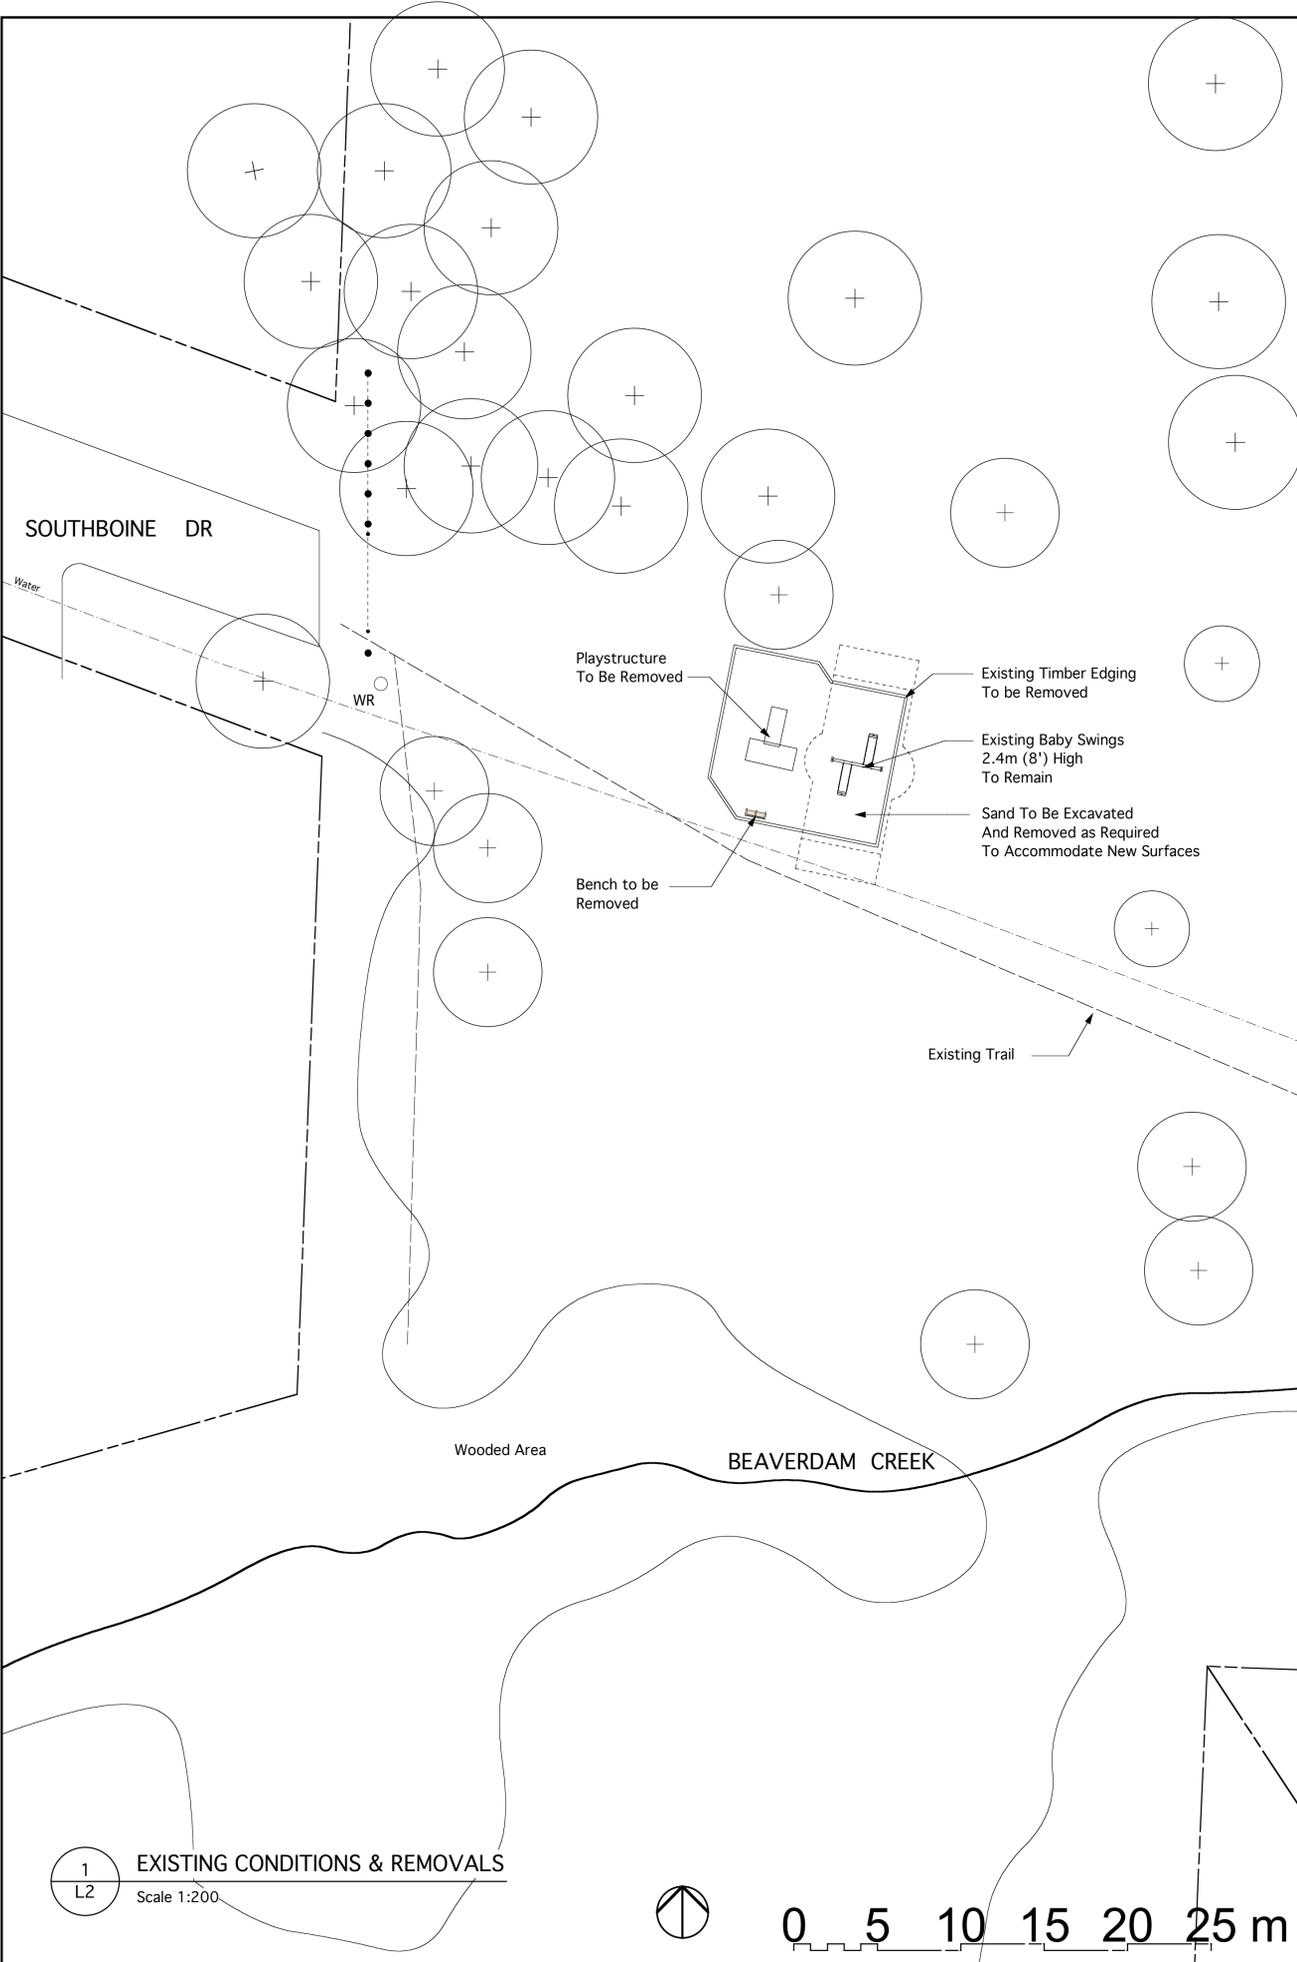


1 EXISTING CONDITIONS & REMOVALS

L2 Scale 1:200

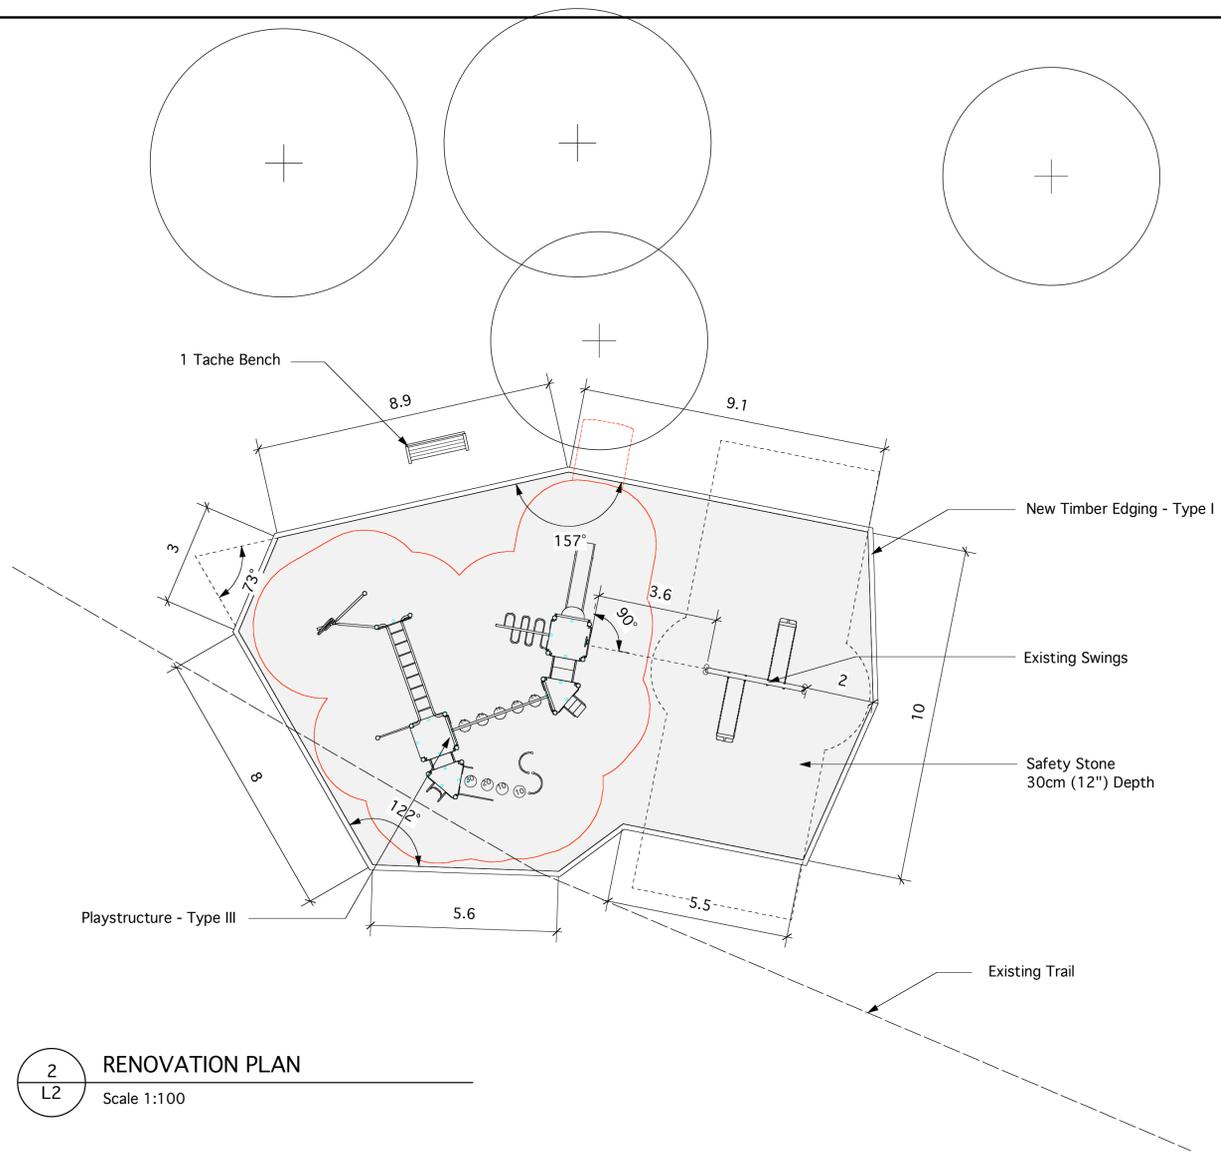

2 RENOVATION PLAN

L2 Scale 1:100

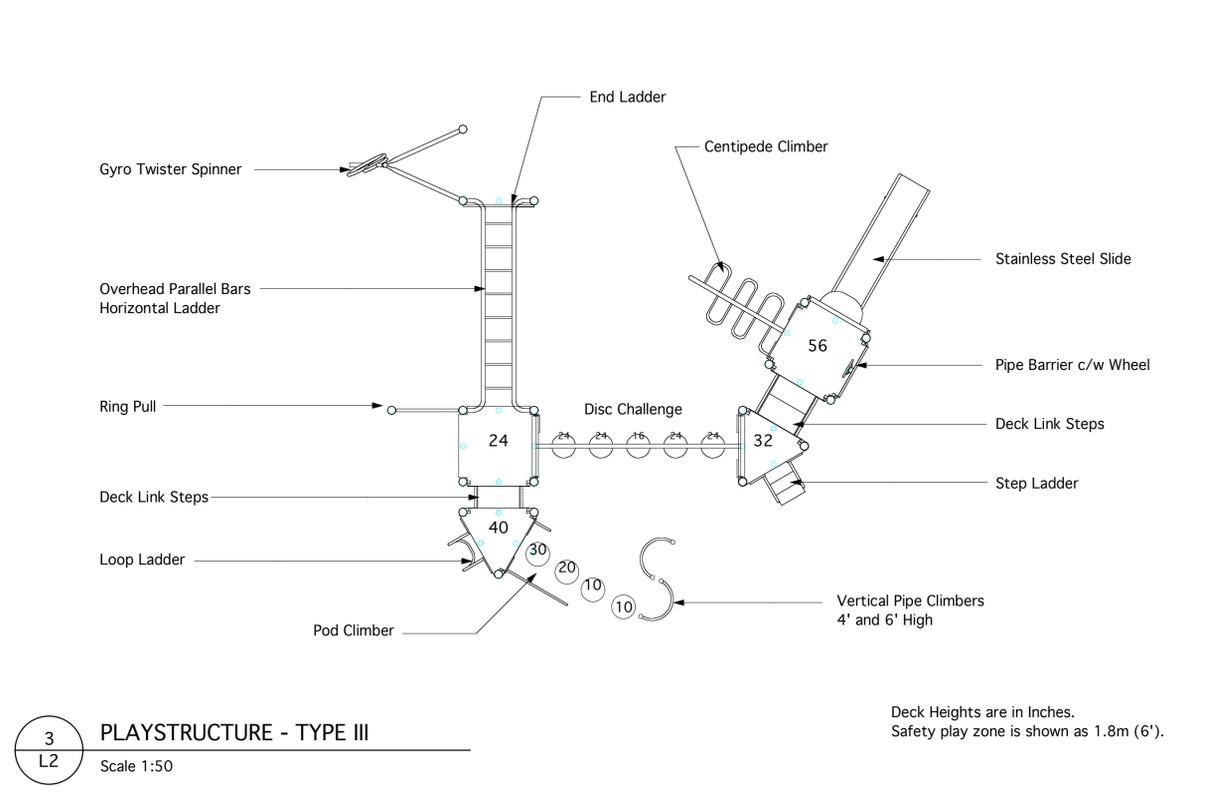

3 PLAYSTRUCTURE - TYPE III

L2 Scale 1:50

Deck Heights are in Inches.
Safety play zone is shown as 1.8m (6').