
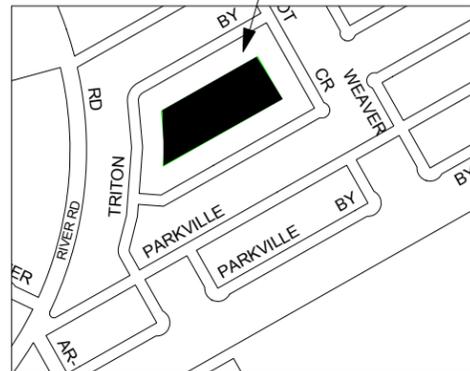


Residential Properties

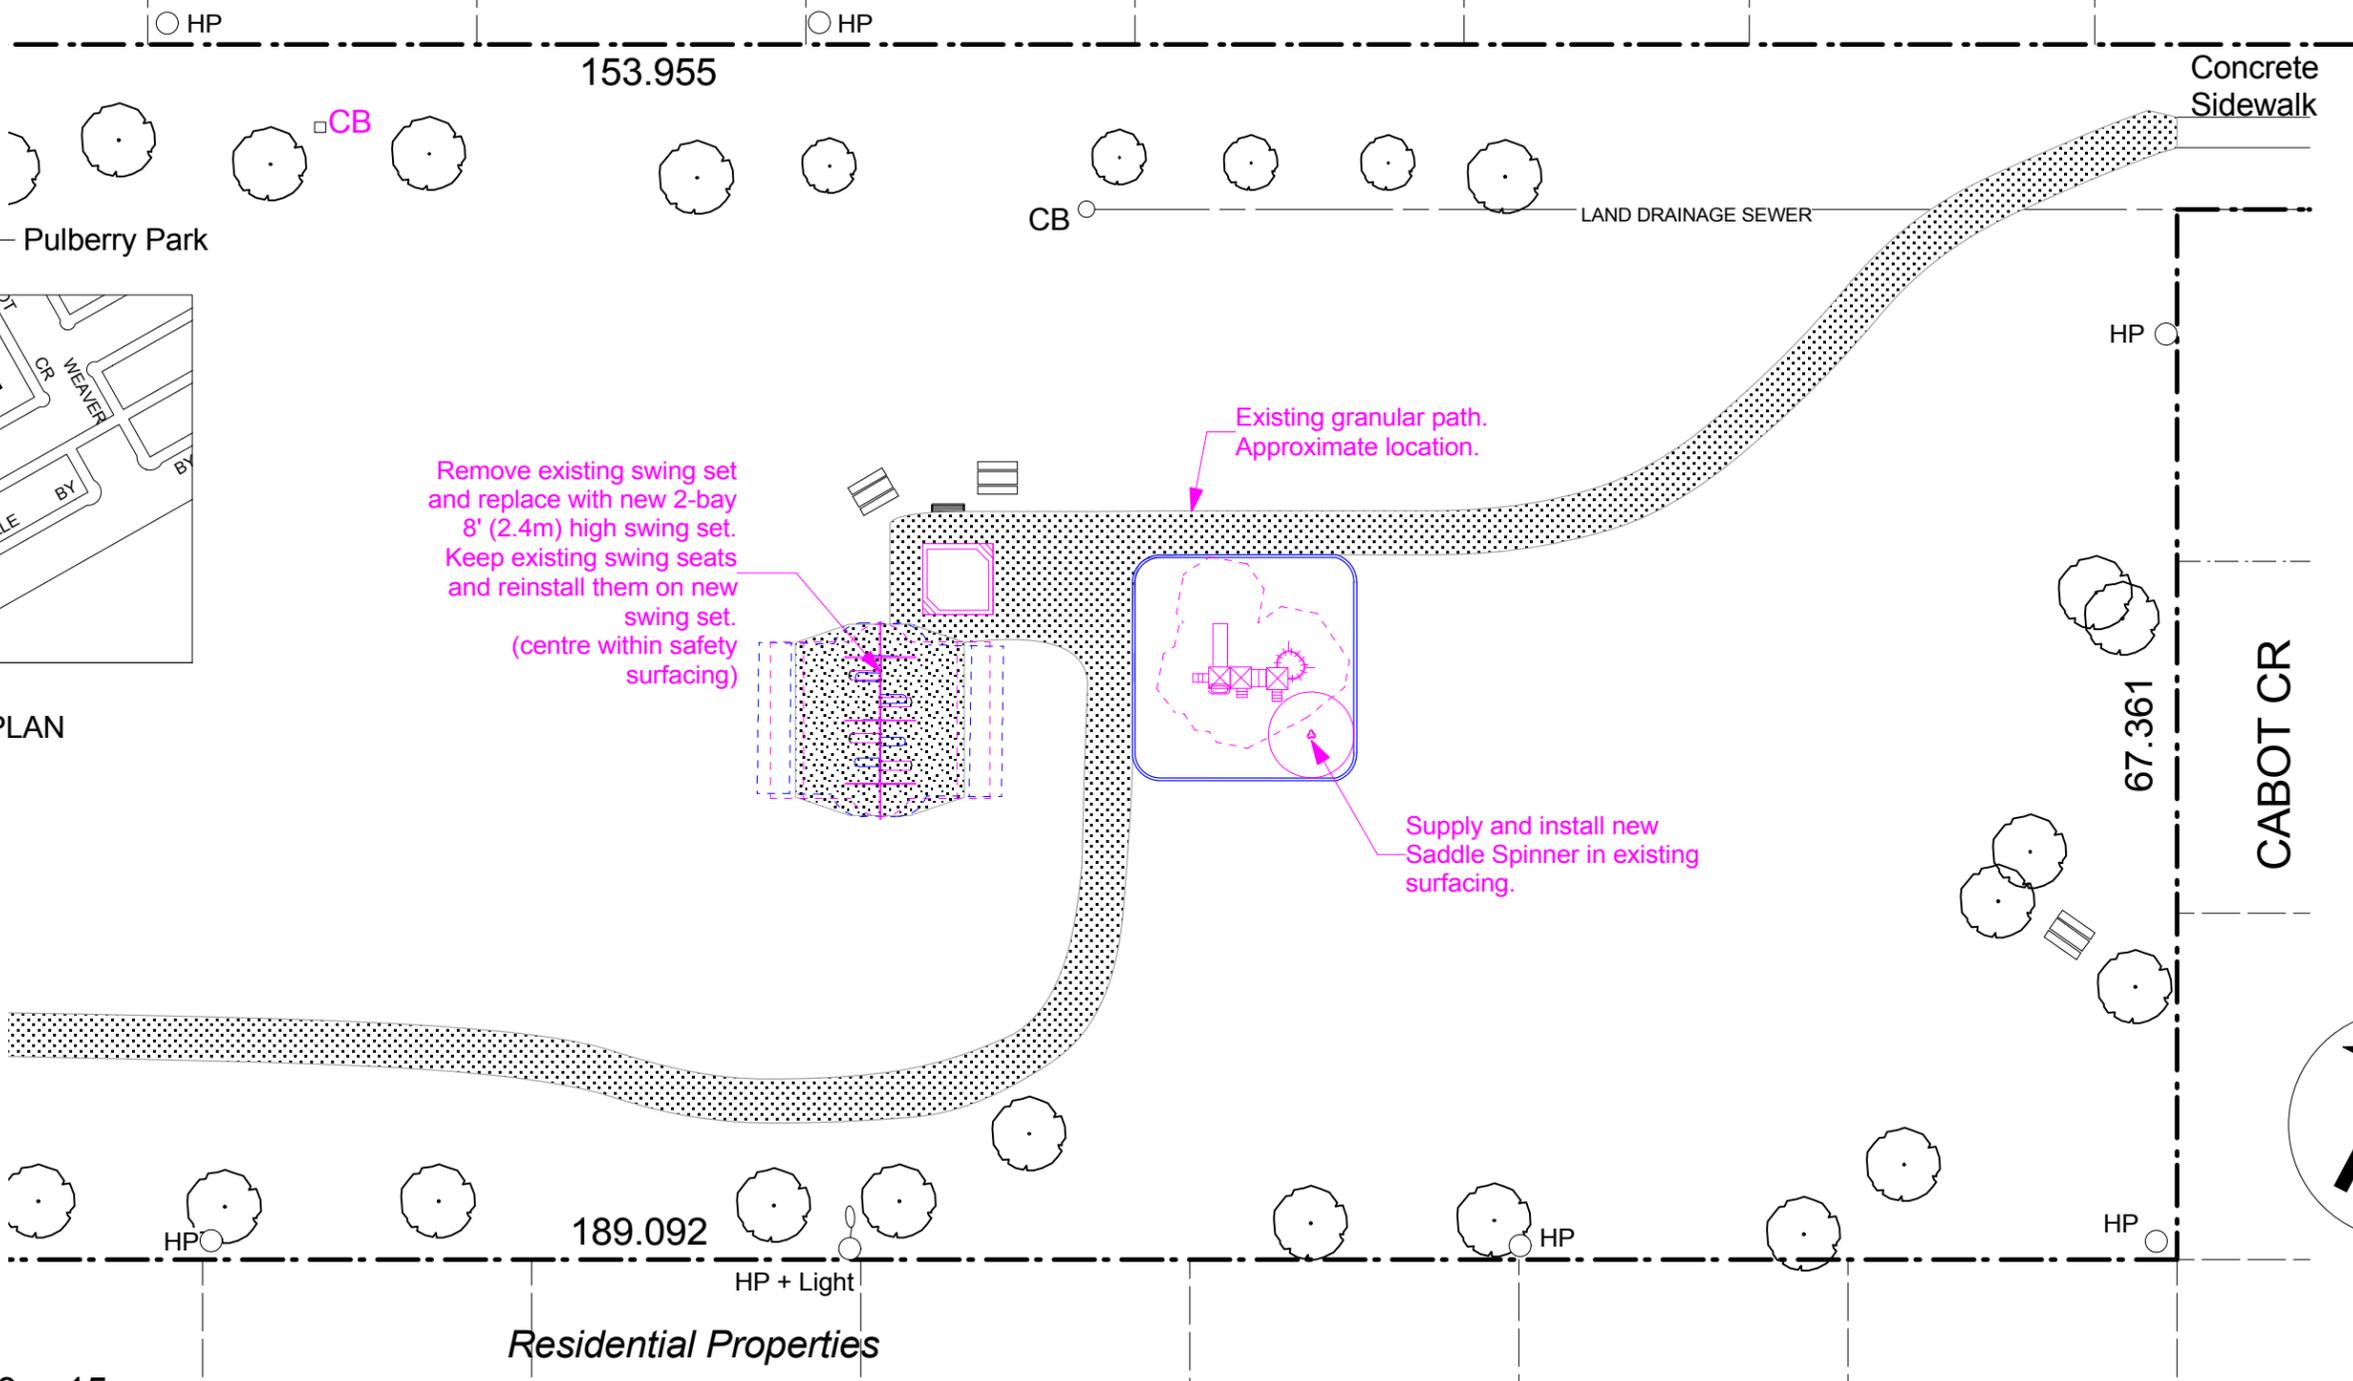

LOCATION PLAN
N.T.S.

Remove existing swing set and replace with new 2-bay 8' (2.4m) high swing set. Keep existing swing seats and reinstall them on new swing set. (centre within safety surfacing)

Existing granular path. Approximate location.

Supply and install new Saddle Spinner in existing surfacing.



CONTRACTOR TO CONFIRM ALL DIMENSIONS AND REPORT ANY DISCREPANCIES TO CONTRACT ADMINISTRATOR PRIOR TO CONSTRUCTION. LOCATION OF UNDERGROUND STRUCTURES AS SHOWN ARE BASED ON THE BEST INFORMATION AVAILABLE BUT NO GUARANTEE IS GIVEN THAT ALL EXISTING UTILITIES ARE SHOWN OR THAT THE GIVEN LOCATIONS ARE EXACT. CONFIRMATION OF EXISTENCE AND EXACT LOCATION OF ALL SERVICES MUST BE OBTAINED FROM THE INDIVIDUAL UTILITIES BEFORE PROCEEDING WITH CONSTRUCTION.



THE CITY OF WINNIPEG
Planning, Property and Development Department
Planning and Land Use Division
Unit 15 - 30 Fort Street, Winnipeg, MB, (R3C 4X5)

DESIGNED BY	CHECKED BY	MANAGER, PARK AND OPEN SPACES	DATE
DRAWN BY SP	APPROVED BY	MANAGER, PLANNING AND LAND USE DIVISION	DATE
HORIZ. SCALE VERT. SCALE	1:400		
DATE	JULY/08		

DRAWING TITLE	DRAWING NO.
PULBERRY PARK (CABOT PARK) EXISTING CONDITIONS & PROPOSED ADDITIONS	P.46-C
SITE ADDRESS	BID OPPORTUNITY NO. 564-2008