




2 section detail - fence
1 : 10

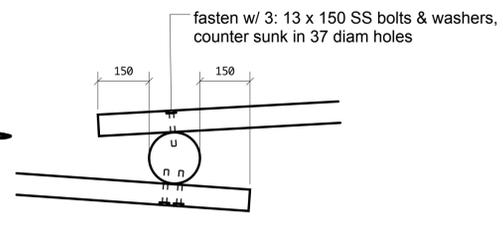


3 LETTER INSTALLATION SECTION DETAIL
1 : 5

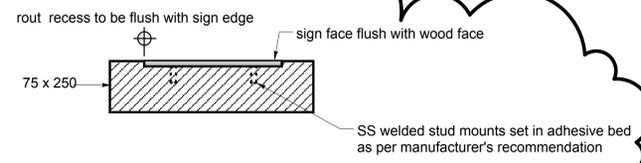

2 L-5 elevation - entry fence
1 : 10

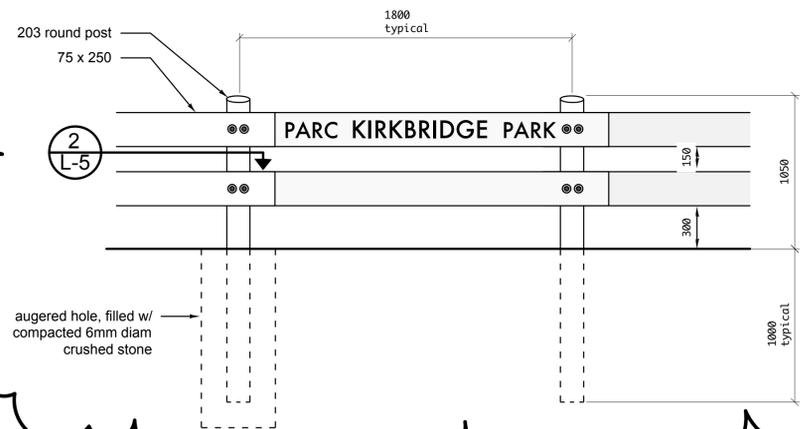

4 elevation - fence posts
1 : 10

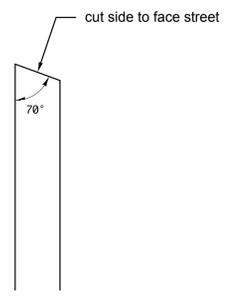

5 elevation - post
1 : 10

FENCING NOTES:

A. WOOD


- All exposed lumber except posts to be rough cut fir.
- Brush to clean surfaces of all wood.
- Chamfer exposed ends and rough edges.
- Posts to be PT pine.
- Fence posts to be soaked in ACA for all wood below grade and to 150mm above grade.
- All cut ends of PT lumber to be painted with Olympic oil-based clearwater repellant sealant.

B. SIGNS

- Letters to be waterjet cut polished clear aluminum, 140mm (5.5") height x 6.4mm (1/4") depth, c/w 25mm (1") SS studs, available at Gemini Canada Ltd. (www.signletters.com)
- Font is "Futura".
- Using templates provided by manufacturer, rout the form of letters in the wood surface, 3.2mm deep, so that once installed, the aluminum letters will be flush with or slightly below the sign surface.
- Fasten as recommended by supplier.


C. FASTENERS FOR WOOD

- Hot-dipped galvanized coated fasteners (meet ASTM 153) or stainless steel as recommended by manufacturer of treated wood, except as noted on details.

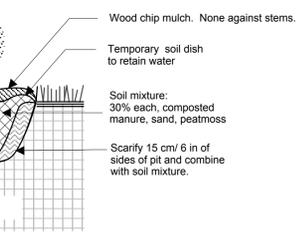


TYPICAL SHRUB PLANTING


6 plan detail - planting bed
1 : 125

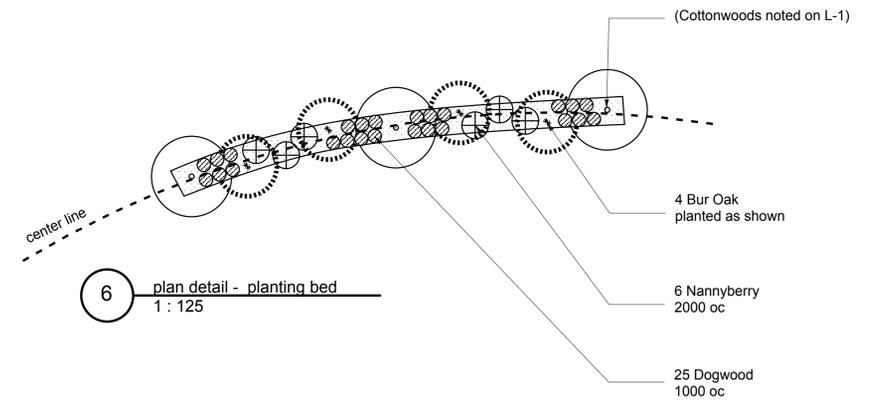

1 plan detail - entry
1 : 125

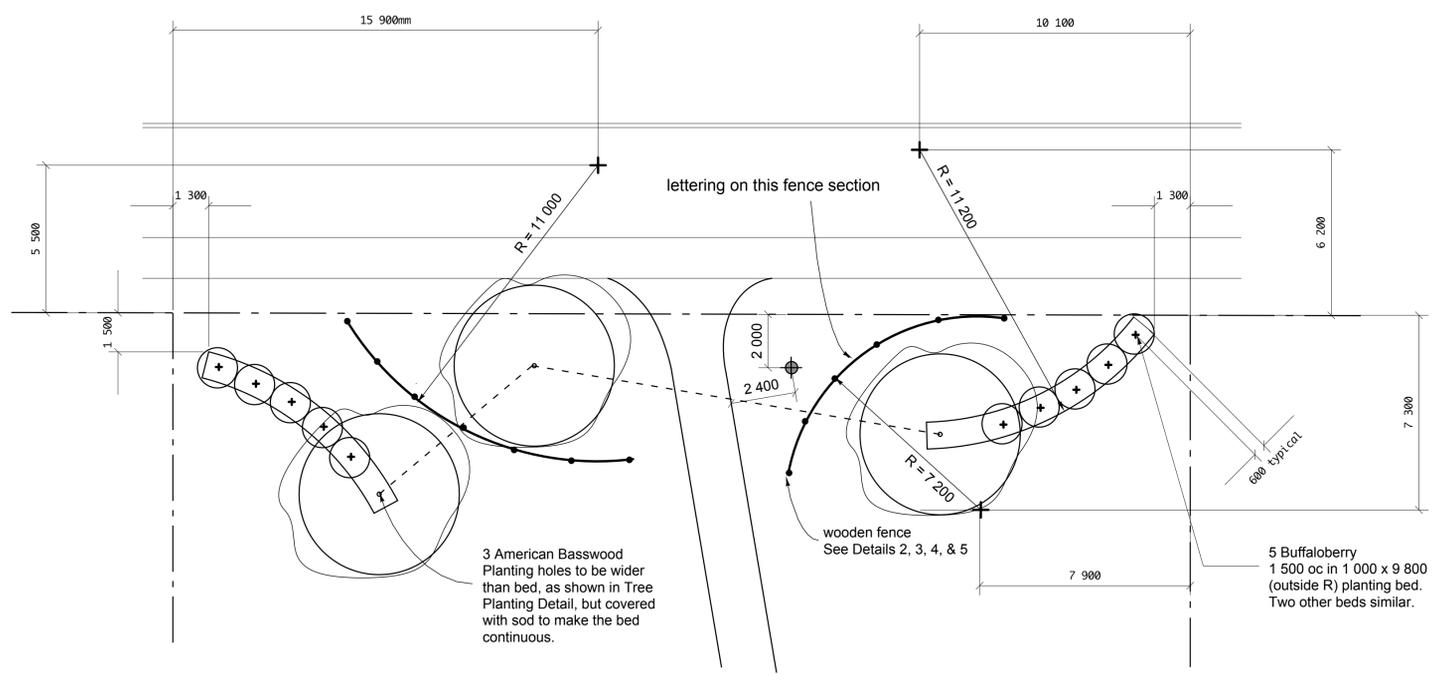

7 plan detail - Spruce planting bed
1 : 125

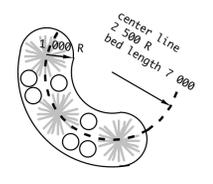

Each spruce planting bed to contain:
3 Colorado Spruce @ 4 000 oc
&
6 Feather Reed Grass @ 1 000 oc

1. Revise fencing notes	July 28, 08	CC
No. Revision	Date	By
Drawn By:	C.C.	
Checked By:	C.C.	
Drawing Date:	July 17, 2008	
Printing Date:		

The Contractor shall verify all dimensions, datums and levels prior to commencement of work. All errors and omissions to be reported to the Contract Administrator before proceeding. This drawing must not be scaled.

Seal

CCLA
CYNTHIA COHLMAYER
LANDSCAPE ARCHITECT
359 McDermot Avenue
Winnipeg MB R3A 0A6
TEL (204) 943-1394
FAX 942-4426
cynthia@cohlarch.ca

KIRKBRIDGE PARK
Phase 3 Site Development
Winnipeg, Manitoba

Sheet Title Project No.
C 0811

SITE DETAILS L-5-R1