


B SIZE 11" x 17" (279mm x 432mm)

PLOT: 08/10/16 9:15:30 AM

UMA FILE NAME: D265-228-02_01-C-1010_RX.dwg Saved By: berardk

SHERBROOK STREET

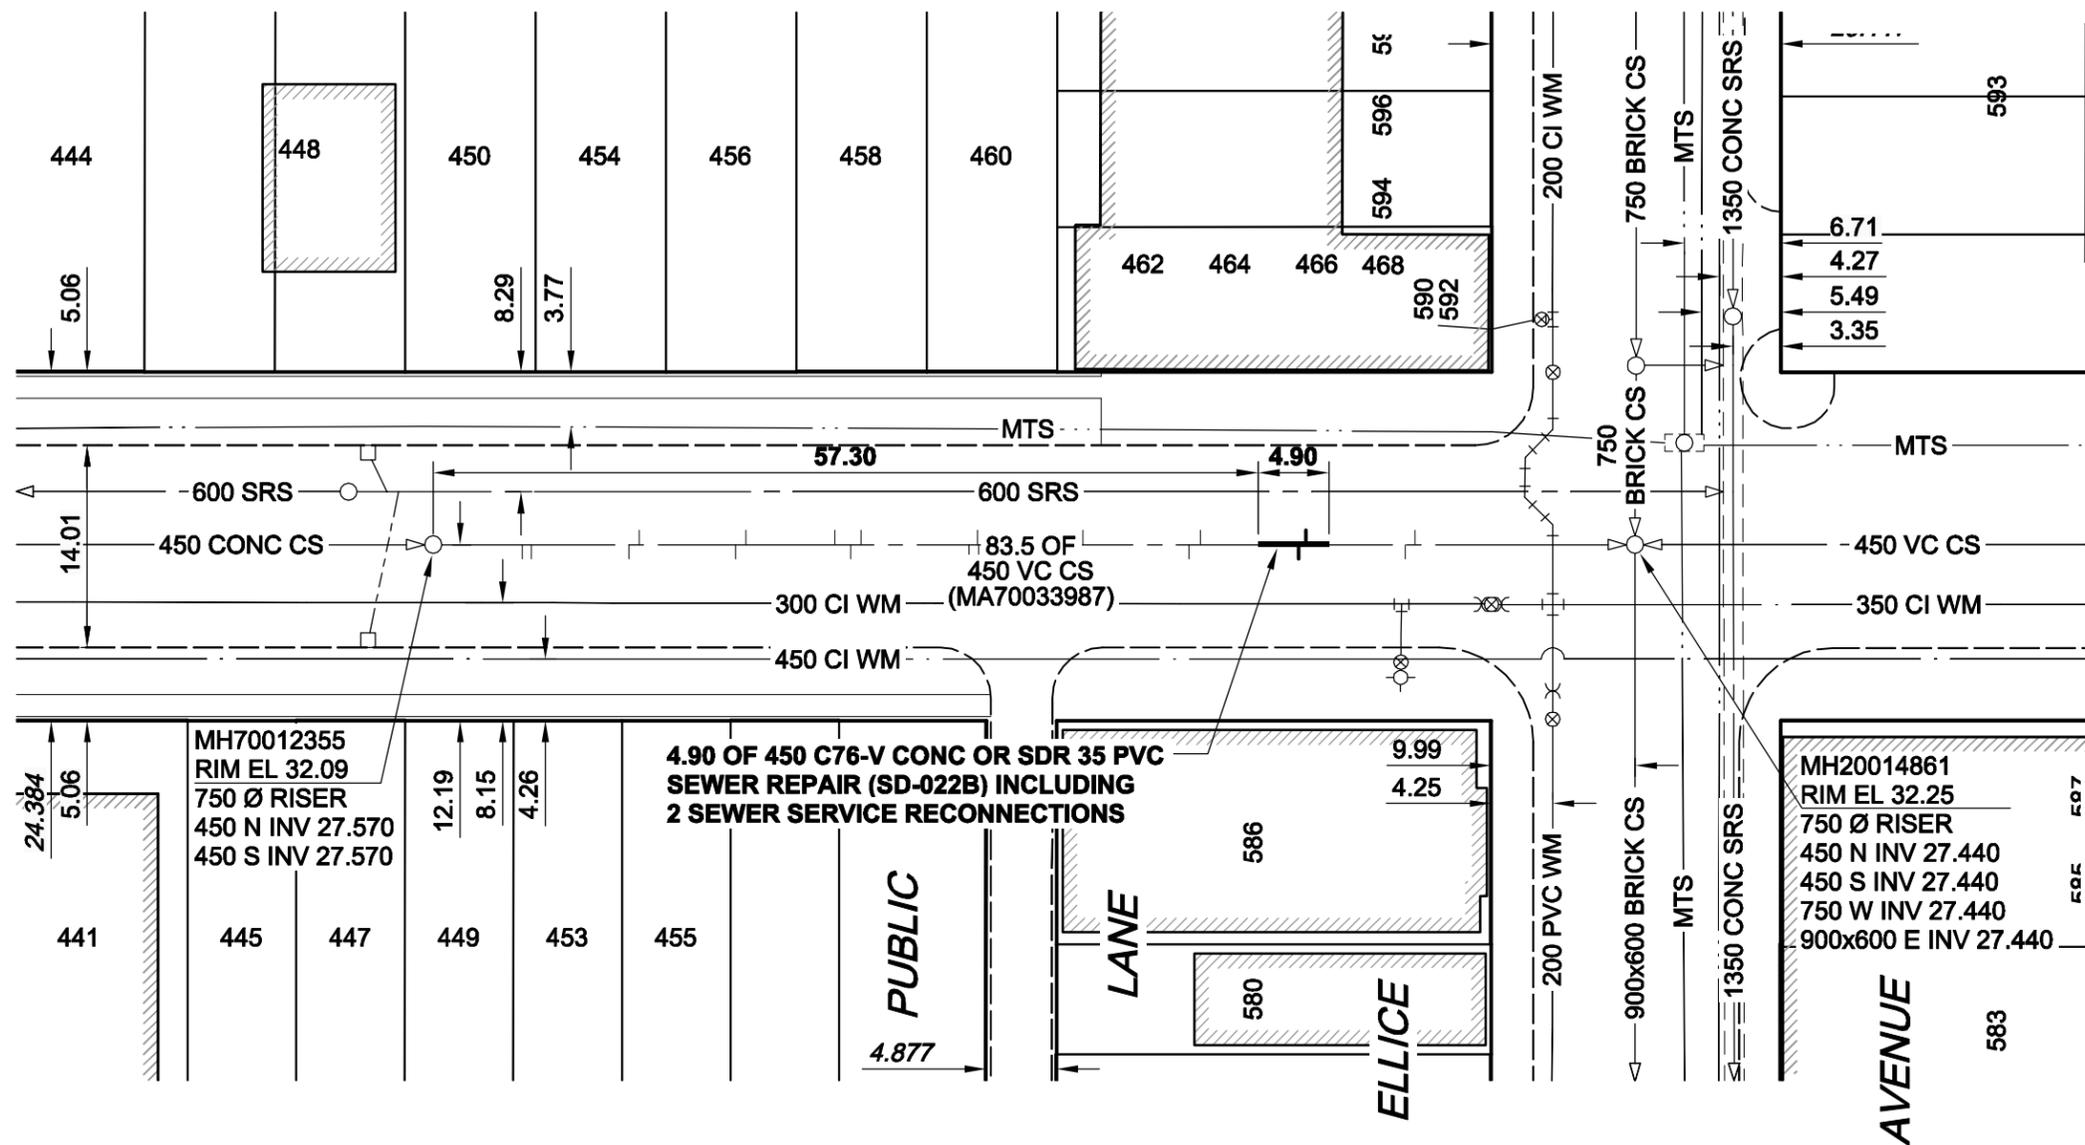

SEWER JUNCTION INFORMATION

REF. MH*	DIST FROM* REF. MH	SIZE*	CLOCK AT*
MH70012355	6.20	150Ø	02
MH70012355	6.80	150Ø	02
MH70012355	13.60	150Ø	02
MH70012355	14.30	150Ø	10
MH70012355	21.00	150Ø	02
MH70012355	21.70	150Ø	10
MH70012355	27.90	150Ø	10
MH70012355	29.00	150Ø	02
MH70012355	29.70	150Ø	10
MH70012355	37.20	150Ø	01
MH70012355	37.80	150Ø	10
MH70012355	37.90	150Ø	01
MH70012355	44.50	150Ø	02
MH70012355	45.10	150Ø	10
MH70012355	52.50	150Ø	02
MH70012355	53.30	150Ø	10
MH70012355	60.10	150Ø	02
MH70012355	60.60	150Ø	10
MH70012355	67.50	150Ø	02
MH70012355	68.20	150Ø	10

*JUNCTION INFORMATION FROM VIDEO INSPECTION

WARNING

IF POWER EQUIPMENT OR EXPLOSIVES ARE TO BE USED FOR EXCAVATION ON THIS PROJECT, THE CONTRACTOR MUST:
 1) NOTIFY THE GAS COMPANY OF THE PROPOSED LOCATION OF EXCAVATION.
 2) TAKE PRECAUTION TO AVOID DAMAGE TO GAS COMPANY INSTALLATIONS.
 SEE PROVINCIAL REGULATION 140/92 FOR DETAILS

METRIC
 WHOLE NUMBERS INDICATE MILLIMETRES
 DECIMALIZED NUMBERS INDICATE METRES



Certificate of Authorization

UMA Engineering Ltd. (MB)

No. 256 Date: 08/10/16

CONSTRUCTION NOTES:

1. ALL SEWER AND WATER SERVICES WITHIN THE REPAIR LIMITS TO BE LOCATED IN THE FIELD BY THE CONTRACTOR

BID OPPORTUNITY NO. 651-2008

LOCATION APPROVED UNDERGROUND STRUCTURES

SUPR. U/G STRUCTURES DATE COMMITTEE

NOTE:
 LOCATION OF UNDERGROUND STRUCTURES AS SHOWN ARE BASED ON THE BEST INFORMATION AVAILABLE. BUT NO GUARANTEE IS GIVEN THAT ALL EXISTING UTILITIES ARE SHOWN OR THAT THE GIVEN LOCATIONS ARE EXACT. CONFIRMATION OF EXISTENCE AND EXACT LOCATION OF ALL SERVICES MUST BE OBTAINED FROM THE INDIVIDUAL UTILITIES BEFORE PROCEEDING WITH CONSTRUCTION.

BM 37-029 ELEV 232.536m	S.W. Cor. Ellice Ave. & Furby St., Tbt. in N. Conc. foundation No. 570 Ellice Ave., 4 m W. of most Ely. wall of bldg. & 0.1 m below brick		
0	ISSUED FOR CONSTRUCTION	08/10/14	KMB
NO.	REVISIONS	YY/MM/DD	BY

UMA | AECOM

DESIGNED BY	ALD	CHECKED BY	FMI
DRAWN BY	KMB	APPROVED BY	BRYAN WEBER
HOR. SCALE	1:500	RELEASED FOR CONSTRUCTION	KZ
VERT. SCALE		DATE	OCT 16/08
DATE	08/10/16	DATE	

PROFESSIONAL'S SEAL

ISSUED FOR CONSTRUCTION WAS SEALED BY
 A. NAGY AND DATED
 08/10/16

CONSULTANT DRAWING NO.

D265-228-02_01-C-1010_RX.dwg



THE CITY OF WINNIPEG
 WATER AND WASTE DEPARTMENT

2008 COMBINED SEWER RENEWALS
 BY EXTERNAL POINT REPAIRS AND REPLACEMENTS
 CONTRACT 30

SHERBROOK STREET
 367m N OF PORTAGE AVENUE
 TO ELLICE AVENUE

SHEET 10 OF 18

CITY DRAWING NUMBER

8681

REV 0