



B SIZE 11" x 17" (279mm x 432mm)

PLOT: 08/10/16 8:58:35 AM

UMA FILE NAME: D265-228-02_01-C-1011_RX.dwg Saved By: berardk

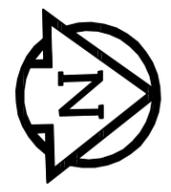

SHERBURN STREET

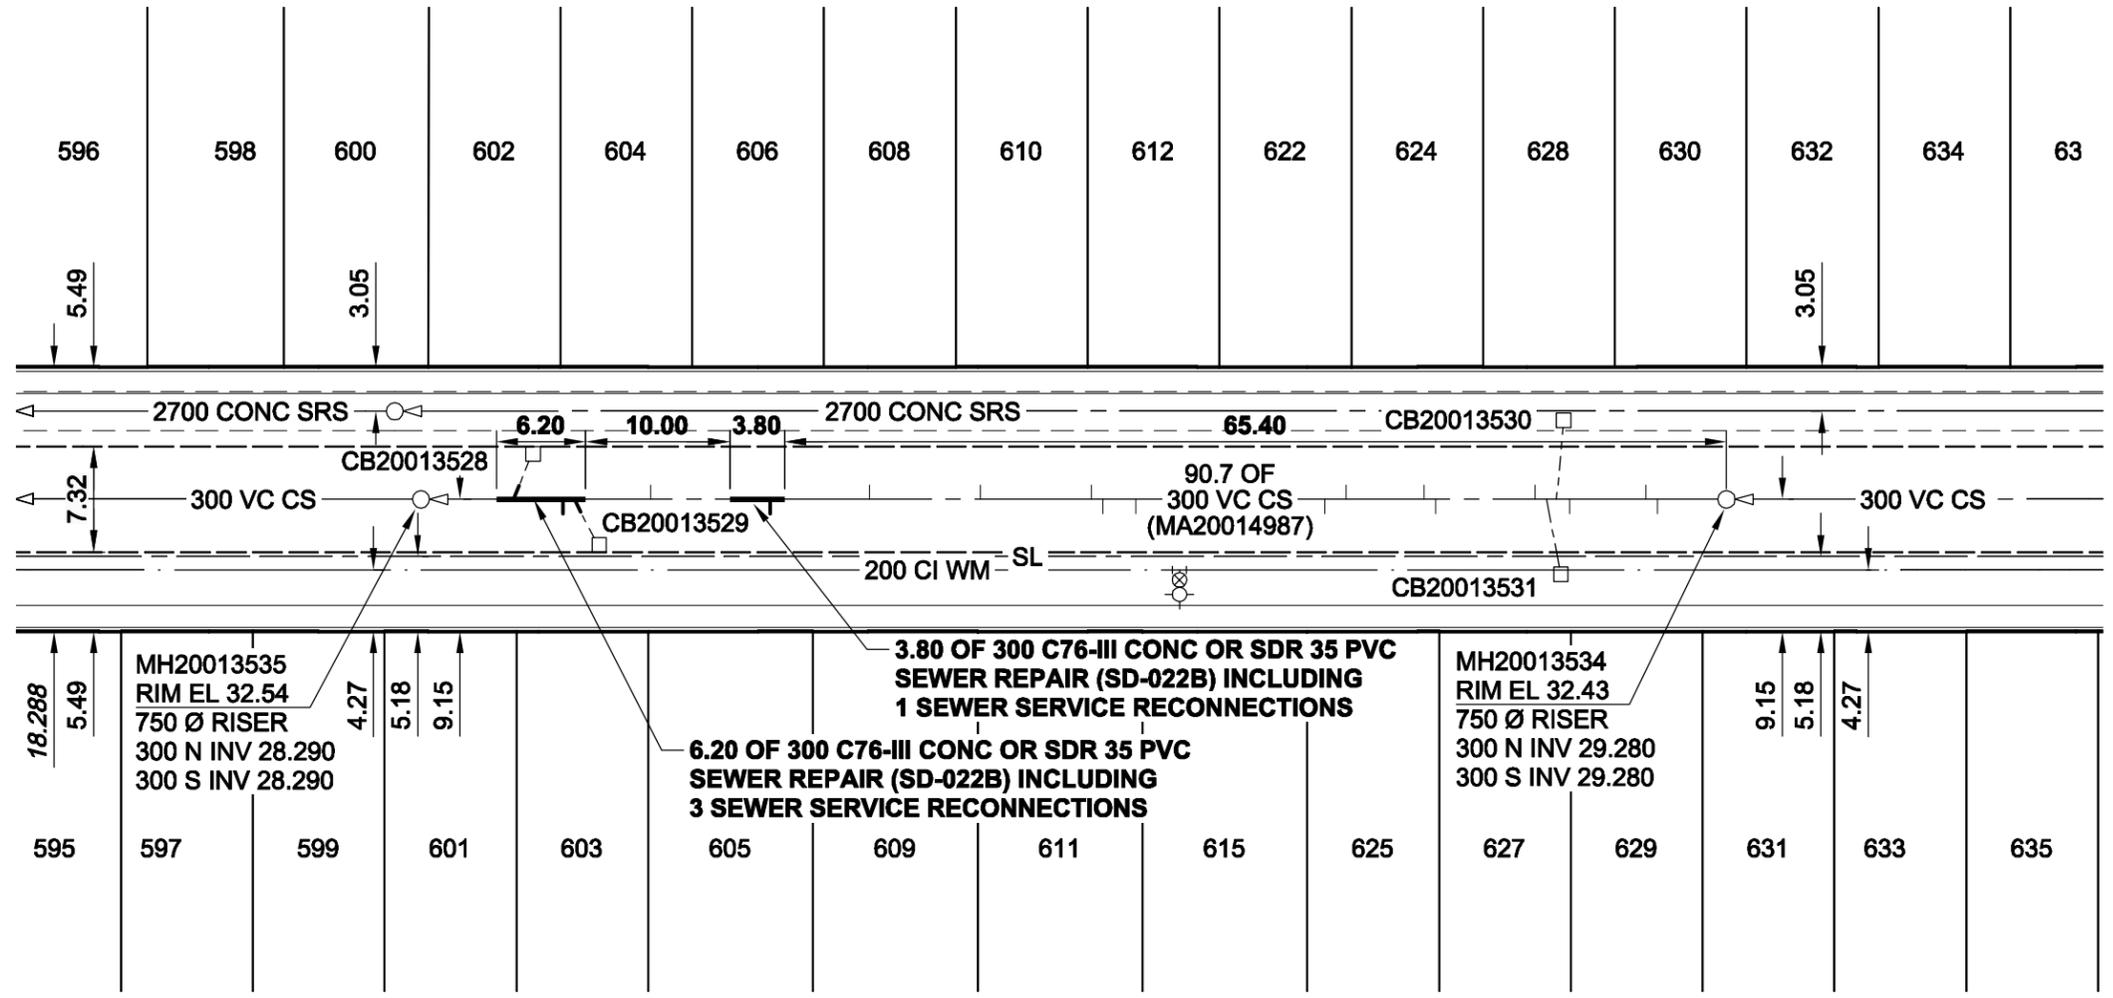

SEWER JUNCTION INFORMATION

REF. MH*	DIST FROM* REF. MH	SIZE*	CLOCK AT*
MH20013534	4.80	150Ø	11
MH20013534	5.60	150Ø	02
MH20013534	10.90	200Ø	10
MH20013534	11.80	200Ø	02
MH20013534	12.50	200Ø	11
MH20013534	13.30	200Ø	02
MH20013534	20.20	150Ø	10
MH20013534	21.00	150Ø	02
MH20013534	26.40	150Ø	02
MH20013534	27.90	150Ø	10
MH20013534	41.00	150Ø	10
MH20013534	43.30	150Ø	10
MH20013534	44.10	150Ø	01
MH20013534	51.80	150Ø	02
MH20013534	59.50	150Ø	01
MH20013534	66.40	150Ø	11
MH20013534	74.70	150Ø	01
MH20013534	80.00	200Ø	10
MH20013534	80.80	150Ø	10
MH20013534	84.20	200Ø	02

*JUNCTION INFORMATION FROM VIDEO INSPECTION

WARNING

IF POWER EQUIPMENT OR EXPLOSIVES ARE TO BE USED FOR EXCAVATION ON THIS PROJECT, THE CONTRACTOR MUST:
 1) NOTIFY THE GAS COMPANY OF THE PROPOSED LOCATION OF EXCAVATION.
 2) TAKE PRECAUTION TO AVOID DAMAGE TO GAS COMPANY INSTALLATIONS.
 SEE PROVINCIAL REGULATION 140/92 FOR DETAILS

METRIC
 WHOLE NUMBERS INDICATE MILLIMETRES
 DECIMALIZED NUMBERS INDICATE METRES

APEGM
 Certificate of Authorization
 UMA Engineering Ltd. (MB)
 No. 256 Date: 08/10/16

CONSTRUCTION NOTES:

1. ALL SEWER AND WATER SERVICES WITHIN THE REPAIR LIMITS TO BE LOCATED IN THE FIELD BY THE CONTRACTOR

BID OPPORTUNITY NO. 651-2008

LOCATION APPROVED UNDERGROUND STRUCTURES

SUPR. U/G STRUCTURES DATE COMMITTEE
NOTE:
 LOCATION OF UNDERGROUND STRUCTURES AS SHOWN ARE BASED ON THE BEST INFORMATION AVAILABLE. BUT NO GUARANTEE IS GIVEN THAT ALL EXISTING UTILITIES ARE SHOWN OR THAT THE GIVEN LOCATIONS ARE EXACT. CONFIRMATION OF EXISTENCE AND EXACT LOCATION OF ALL SERVICES MUST BE OBTAINED FROM THE INDIVIDUAL UTILITIES BEFORE PROCEEDING WITH CONSTRUCTION.

BM 37-033 ELEV 233.716m	N.W. Cor. St. Matthews Ave. & Dominion St., Tbt. in S. tyndall stone foundation of Mintie Armoury, 0.7 m W. & 1.5 m below brick of S.E. Cor. of Bldg.		
0	ISSUED FOR CONSTRUCTION	08/10/14	KMB
NO.	REVISIONS	YY/MM/DD	BY

DESIGNED BY	ALD	CHECKED BY	FMI
DRAWN BY	KMB	APPROVED BY	BRYAN WEBER
HOR. SCALE	1:500	RELEASED FOR CONSTRUCTION	KZ
VERT. SCALE		DATE	OCT 16/08
DATE	08/10/16	DATE	

PROFESSIONAL'S SEAL
 ISSUED FOR CONSTRUCTION WAS SEALED BY
 A. NAGY AND DATED 08/10/16
 CONSULTANT DRAWING NO.
 D265-228-02_01-C-1011_RX.dwg

THE CITY OF WINNIPEG WATER AND WASTE DEPARTMENT

2008 COMBINED SEWER RENEWALS BY EXTERNAL POINT REPAIRS AND REPLACEMENTS CONTRACT 30

SHERBURN STREET
 148m N OF WOLEVER AVENUE
 TO 68m S OF ST. MATTHEWS AVENUE

SHEET 11 OF 18
 CITY DRAWING NUMBER
8682 REV 0