


B SIZE 11" x 17" (279mm x 432mm)

PLOT: 08/10/16 9:03:53 AM

UMA FILE NAME: D265-228-02_01-C-1013_RX.dwg Saved By: berardk

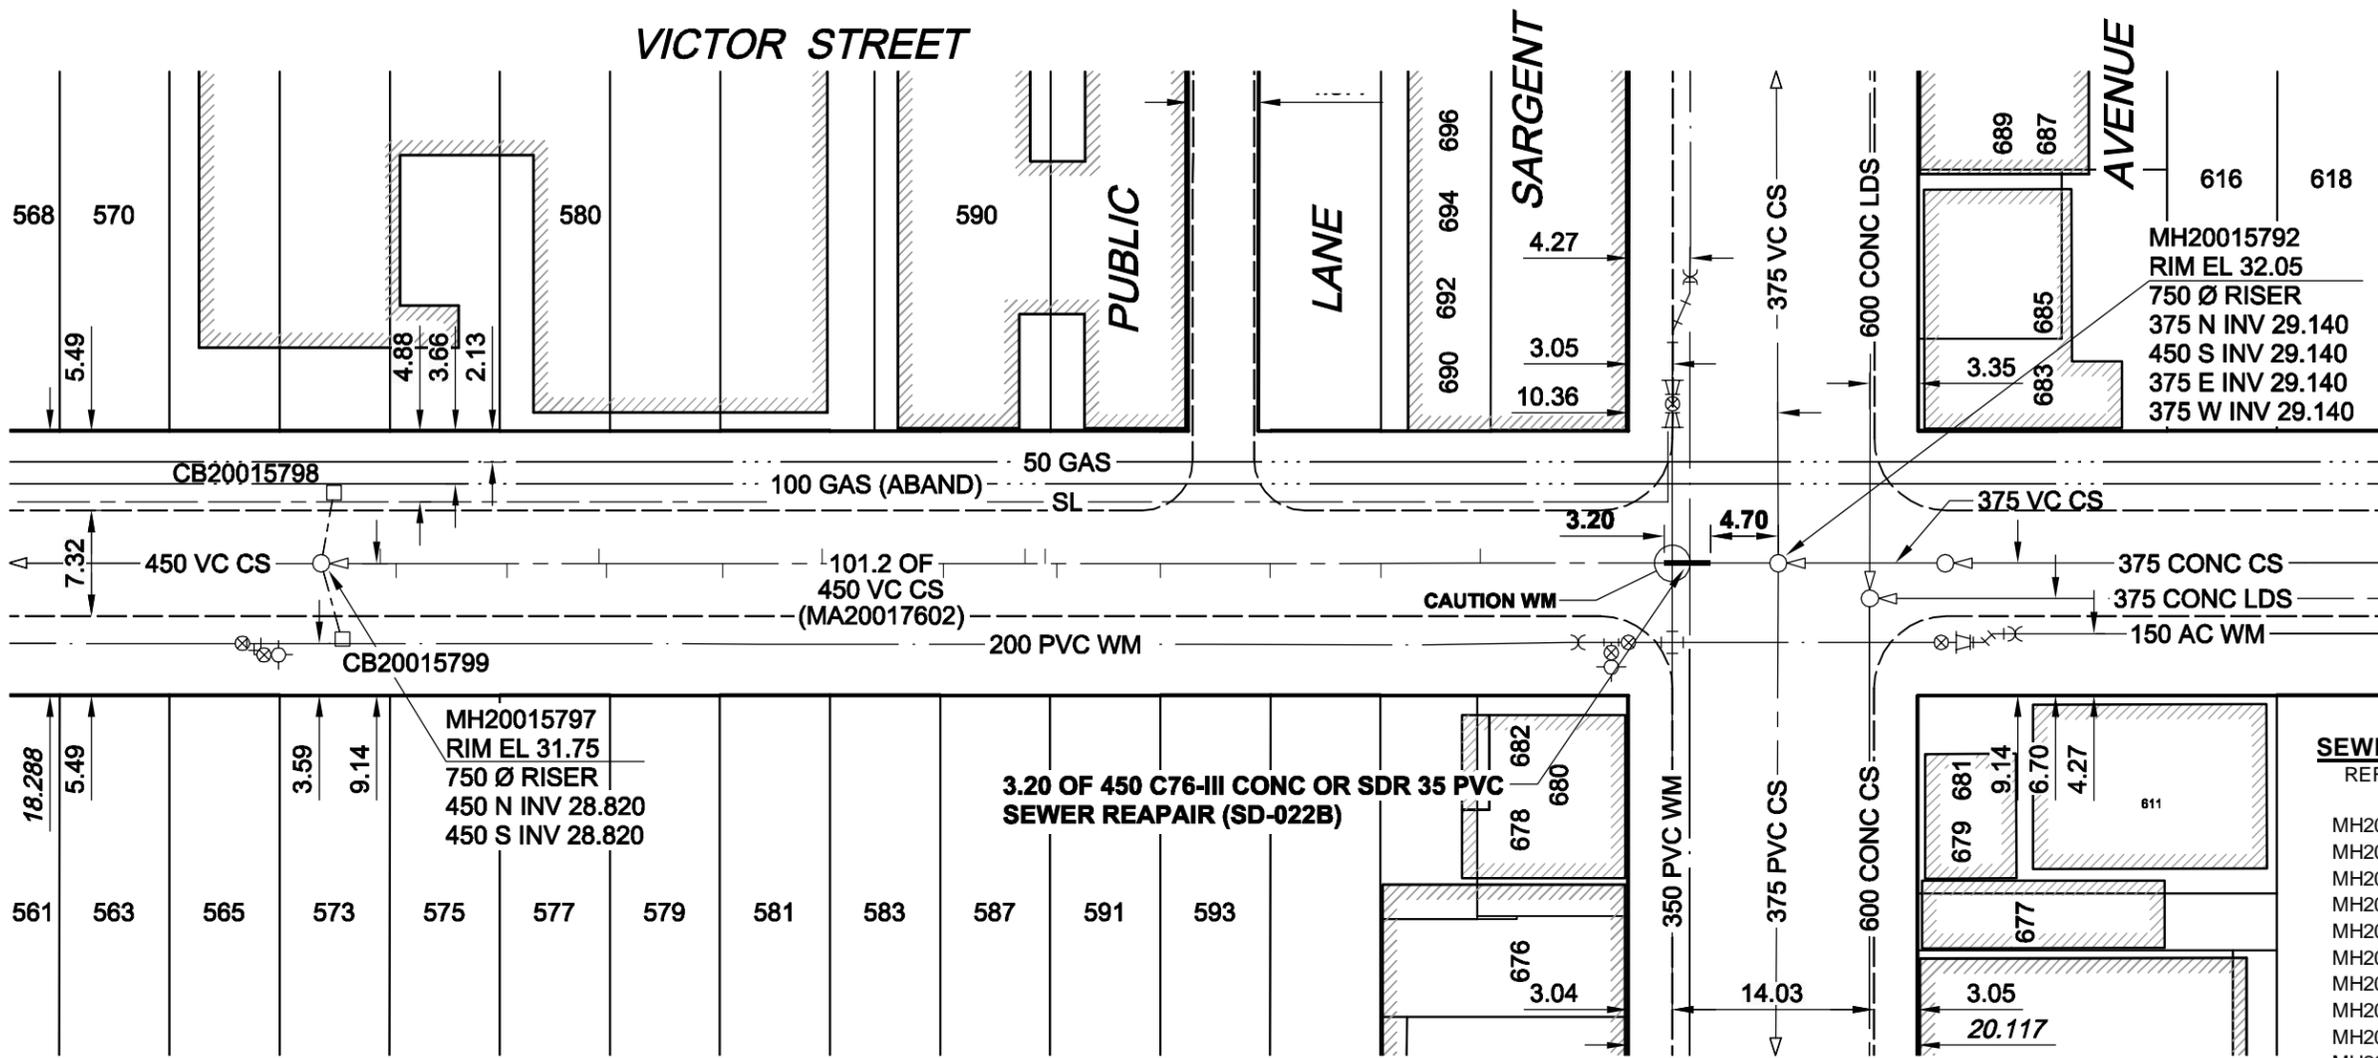

SEWER JUNCTION INFORMATION

REF. MH*	DIST FROM* REF. MH	SIZE*	CLOCK AT*
MH20015792	20.70	150Ø	03
MH20015792	27.60	150Ø	08
MH20015792	35.30	150Ø	10
MH20015792	42.90	150Ø	10
MH20015792	50.10	150Ø	10
MH20015792	50.90	150Ø	02
MH20015792	52.30	150Ø	03
MH20015792	58.00	150Ø	09
MH20015792	66.40	150Ø	03
MH20015792	73.30	150Ø	10
MH20015792	81.40	150Ø	09
MH20015792	81.90	150Ø	02
MH20015792	88.30	150Ø	10
MH20015792	96.00	150Ø	10
MH20015792	97.10	150Ø	03

*JUNCTION INFORMATION FROM VIDEO INSPECTION

WARNING

IF POWER EQUIPMENT OR EXPLOSIVES ARE TO BE USED FOR EXCAVATION ON THIS PROJECT, THE CONTRACTOR MUST:
 1) NOTIFY THE GAS COMPANY OF THE PROPOSED LOCATION OF EXCAVATION.
 2) TAKE PRECAUTION TO AVOID DAMAGE TO GAS COMPANY INSTALLATIONS.
 SEE PROVINCIAL REGULATION 140/92 FOR DETAILS

METRIC
 WHOLE NUMBERS INDICATE MILLIMETRES
 DECIMALIZED NUMBERS INDICATE METRES

APEGM
 Certificate of Authorization
 UMA Engineering Ltd. (MB)
 No. 256 Date: 08/10/16

CONSTRUCTION NOTES:
 1. ALL SEWER AND WATER SERVICES WITHIN THE REPAIR LIMITS TO BE LOCATED IN THE FIELD BY THE CONTRACTOR

BID OPPORTUNITY NO. 651-2008

UMA REVIEW	DRAFT CHK	WJD	LOCATION APPROVED UNDERGROUND STRUCTURES		
			NO.	REVISIONS	YY/MM/DD
SUPR. U/G STRUCTURES DATE COMMITTEE NOTE: LOCATION OF UNDERGROUND STRUCTURES AS SHOWN ARE BASED ON THE BEST INFORMATION AVAILABLE. BUT NO GUARANTEE IS GIVEN THAT ALL EXISTING UTILITIES ARE SHOWN OR THAT THE GIVEN LOCATIONS ARE EXACT. CONFIRMATION OF EXISTENCE AND EXACT LOCATION OF ALL SERVICES MUST BE OBTAINED FROM THE INDIVIDUAL UTILITIES BEFORE PROCEEDING WITH CONSTRUCTION.			BM 36-057 ELEV 232.727m N.E. Cor. Wellington Ave. & McGee St., Tbt. in E. Conc. foundation No. 725 McGee St., 1 m N. & 0.1 m below brick of S.E. Cor. of Bldg.	© 2008 UMA Engineering Ltd. All Rights Reserved. This document is protected by copyright law and may not be used, reproduced or modified in any manner or for any purpose except with the written permission of UMA Engineering Ltd. or a party to which its copyright has been assigned. UMA accepts no responsibility, and denies any liability whatsoever, to any party that uses, reproduces, modifies, or relies on this document without UMA's express written consent.	
DESIGNED BY ALD DRAWN BY KMB HOR. SCALE 1:500 VERT. SCALE 0 ISSUED FOR CONSTRUCTION 08/10/14 KMB NO. REVISIONS YY/MM/DD BY DATE 08/10/16			CHECKED BY FMI APPROVED BY BRYAN WEBER RELEASED FOR CONSTRUCTION KZ DATE OCT 16/08	PROFESSIONAL'S SEAL ISSUED FOR CONSTRUCTION WAS SEALED BY A. NAGY AND DATED 08/10/16 CONSULTANT DRAWING NO. D265-228-02_01-C-1013_RX.dwg	

THE CITY OF WINNIPEG WATER AND WASTE DEPARTMENT

2008 COMBINED SEWER RENEWALS BY EXTERNAL POINT REPAIRS AND REPLACEMENTS CONTRACT 30

VICTOR STREET
 276m N OF ELLICE STREET TO SARGENT AVENUE

SHEET 13 OF 18
 CITY DRAWING NUMBER **8684** REV 0