


B SIZE 11" x 17" (279mm x 432mm)

PLOT: 08/10/31 9:07:05 AM

UMA FILE NAME: D265-228-02_01-C-1015_RX.dwg Saved By: berardk

WOLSELEY AVENUE

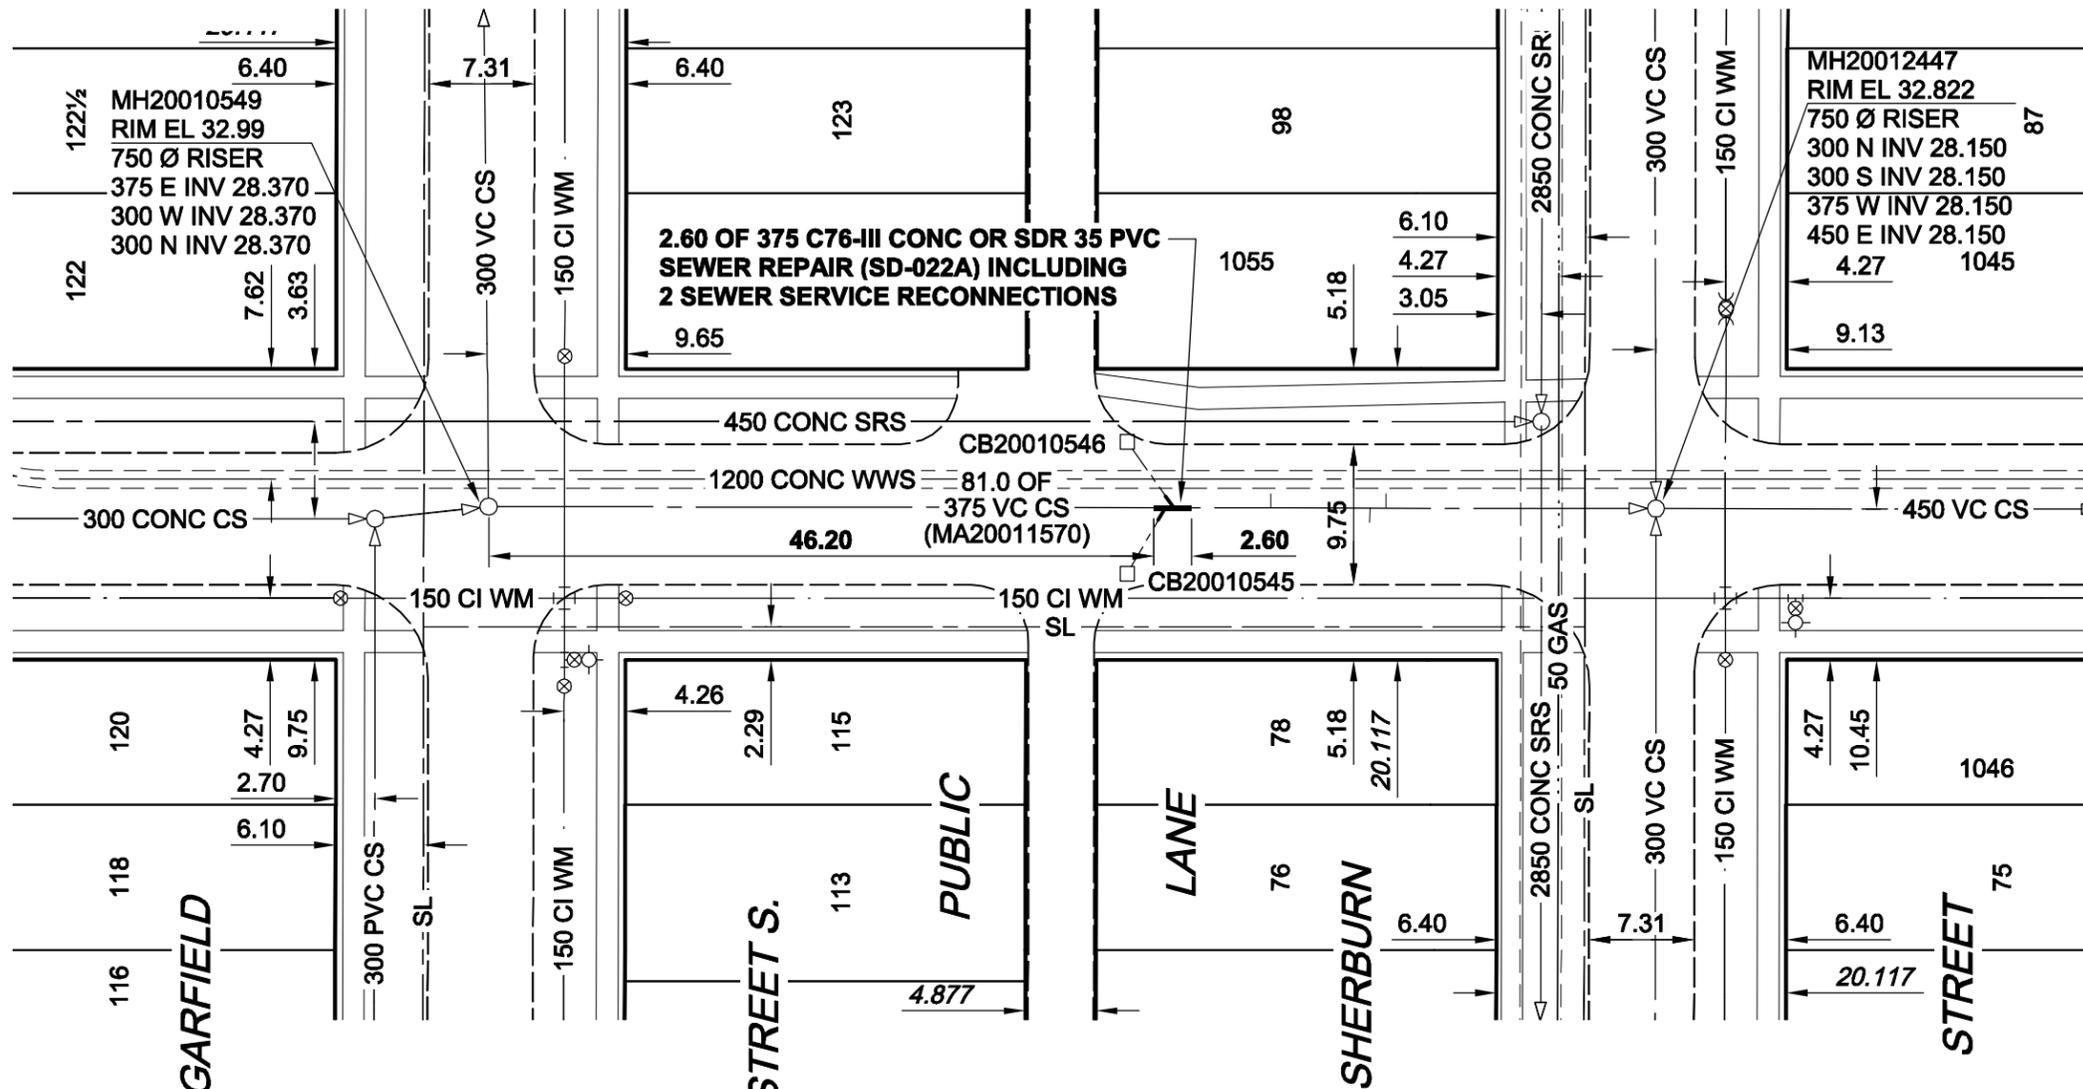

SEWER JUNCTION INFORMATION

REF. MH*	DIST FROM* REF. MH	SIZE*	CLOCK AT*
MH20010549	47.00	200Ø	01
MH20010549	47.60	200Ø	10
MH20010549	54.30	150Ø	10
MH20010549	61.20	150Ø	02
MH20010549	62.30	150Ø	10

*JUNCTION INFORMATION FROM VIDEO INSPECTION

WARNING

IF POWER EQUIPMENT OR EXPLOSIVES ARE TO BE USED FOR EXCAVATION ON THIS PROJECT, THE CONTRACTOR MUST:
 1) NOTIFY THE GAS COMPANY OF THE PROPOSED LOCATION OF EXCAVATION.
 2) TAKE PRECAUTION TO AVOID DAMAGE TO GAS COMPANY INSTALLATIONS.
 SEE PROVINCIAL REGULATION 140/92 FOR DETAILS

METRIC
 WHOLE NUMBERS INDICATE MILLIMETRES
 DECIMALIZED NUMBERS INDICATE METRES

APEGM
 Certificate of Authorization
 UMA Engineering Ltd. (MB)
 No. 256 Date: 08/10/16

CONSTRUCTION NOTES:

1. ALL SEWER AND WATER SERVICES WITHIN THE REPAIR LIMITS TO BE LOCATED IN THE FIELD BY THE CONTRACTOR

BID OPPORTUNITY NO. 651-2008

LOCATION APPROVED UNDERGROUND STRUCTURES

SUPR. U/G STRUCTURES DATE COMMITTEE
 NOTE:
 LOCATION OF UNDERGROUND STRUCTURES AS SHOWN ARE BASED ON THE BEST INFORMATION AVAILABLE. BUT NO GUARANTEE IS GIVEN THAT ALL EXISTING UTILITIES ARE SHOWN OR THAT THE GIVEN LOCATIONS ARE EXACT. CONFIRMATION OF EXISTENCE AND EXACT LOCATION OF ALL SERVICES MUST BE OBTAINED FROM THE INDIVIDUAL UTILITIES BEFORE PROCEEDING WITH CONSTRUCTION.

BM 37-061 ELEV 233.252m	W. side Garfield St. S., N. of Wolseley Ave., Tbit. in S. Conc. foundation No. 122 1/2 Garfield St. S., 4.7 m W. & 0.4 m below stucco of S.E. Cor. of dwelling.		
0	ISSUED FOR CONSTRUCTION	08/10/14	KMB
NO.	REVISIONS	YY/MM/DD	BY

DESIGNED BY ALD		CHECKED BY FMI	
DRAWN BY KMB		APPROVED BY BRYAN WEBER	
HOR. SCALE 1:500		RELEASED FOR CONSTRUCTION KZ	
VERT. SCALE		DATE OCT 16/08	
DATE 08/10/16		DATE	

PROFESSIONAL'S SEAL
 ISSUED FOR CONSTRUCTION WAS SEALED BY
 A. NAGY AND DATED 08/10/16
 CONSULTANT DRAWING NO.
 D265-228-02_01-C-1015_RX.dwg

THE CITY OF WINNIPEG WATER AND WASTE DEPARTMENT

2008 COMBINED SEWER RENEWALS BY EXTERNAL POINT REPAIRS AND REPLACEMENTS CONTRACT 30

WOLSELEY AVENUE GARFIELD STREET SOUTH TO SHERBURN STREET

SHEET 15 OF 18
 CITY DRAWING NUMBER
8686 REV 0