

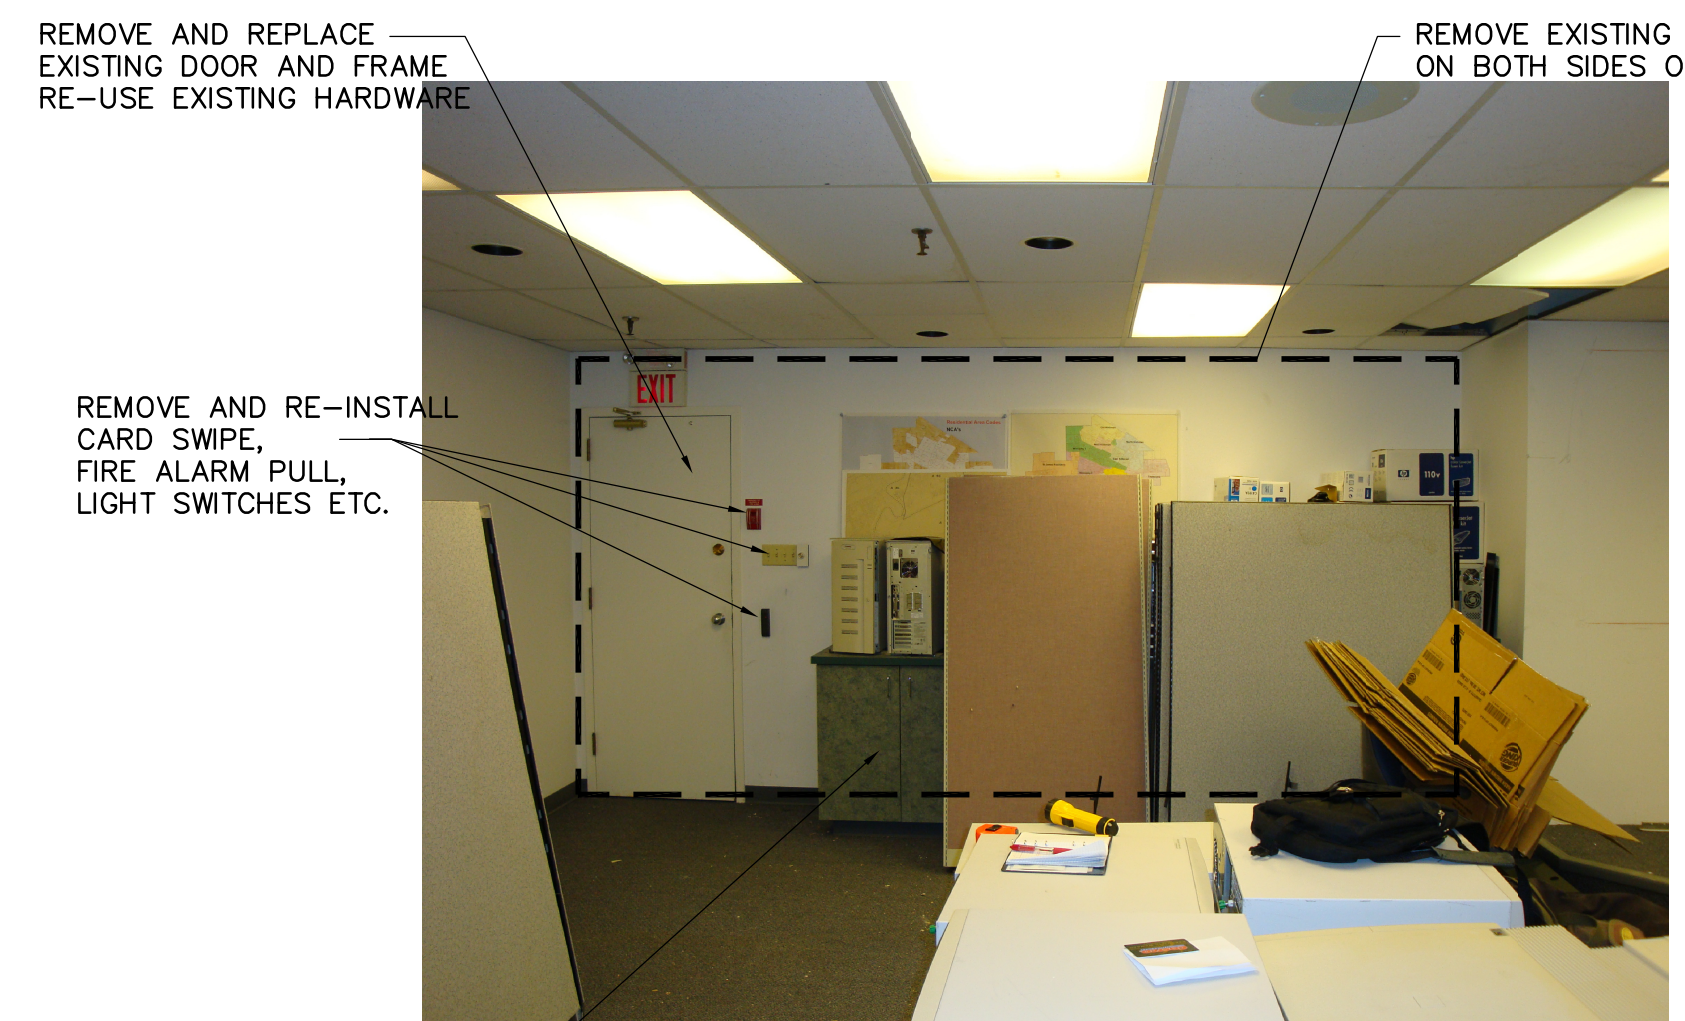


FILE NAME: 757-2008-A04-R0
 DATE: 2008.12.18
 DESCRIPTION: BASEMENT LEVEL - MECHANICAL
 PROJECT No.: 105111
 ADDRESS: 457 MAIN STREET

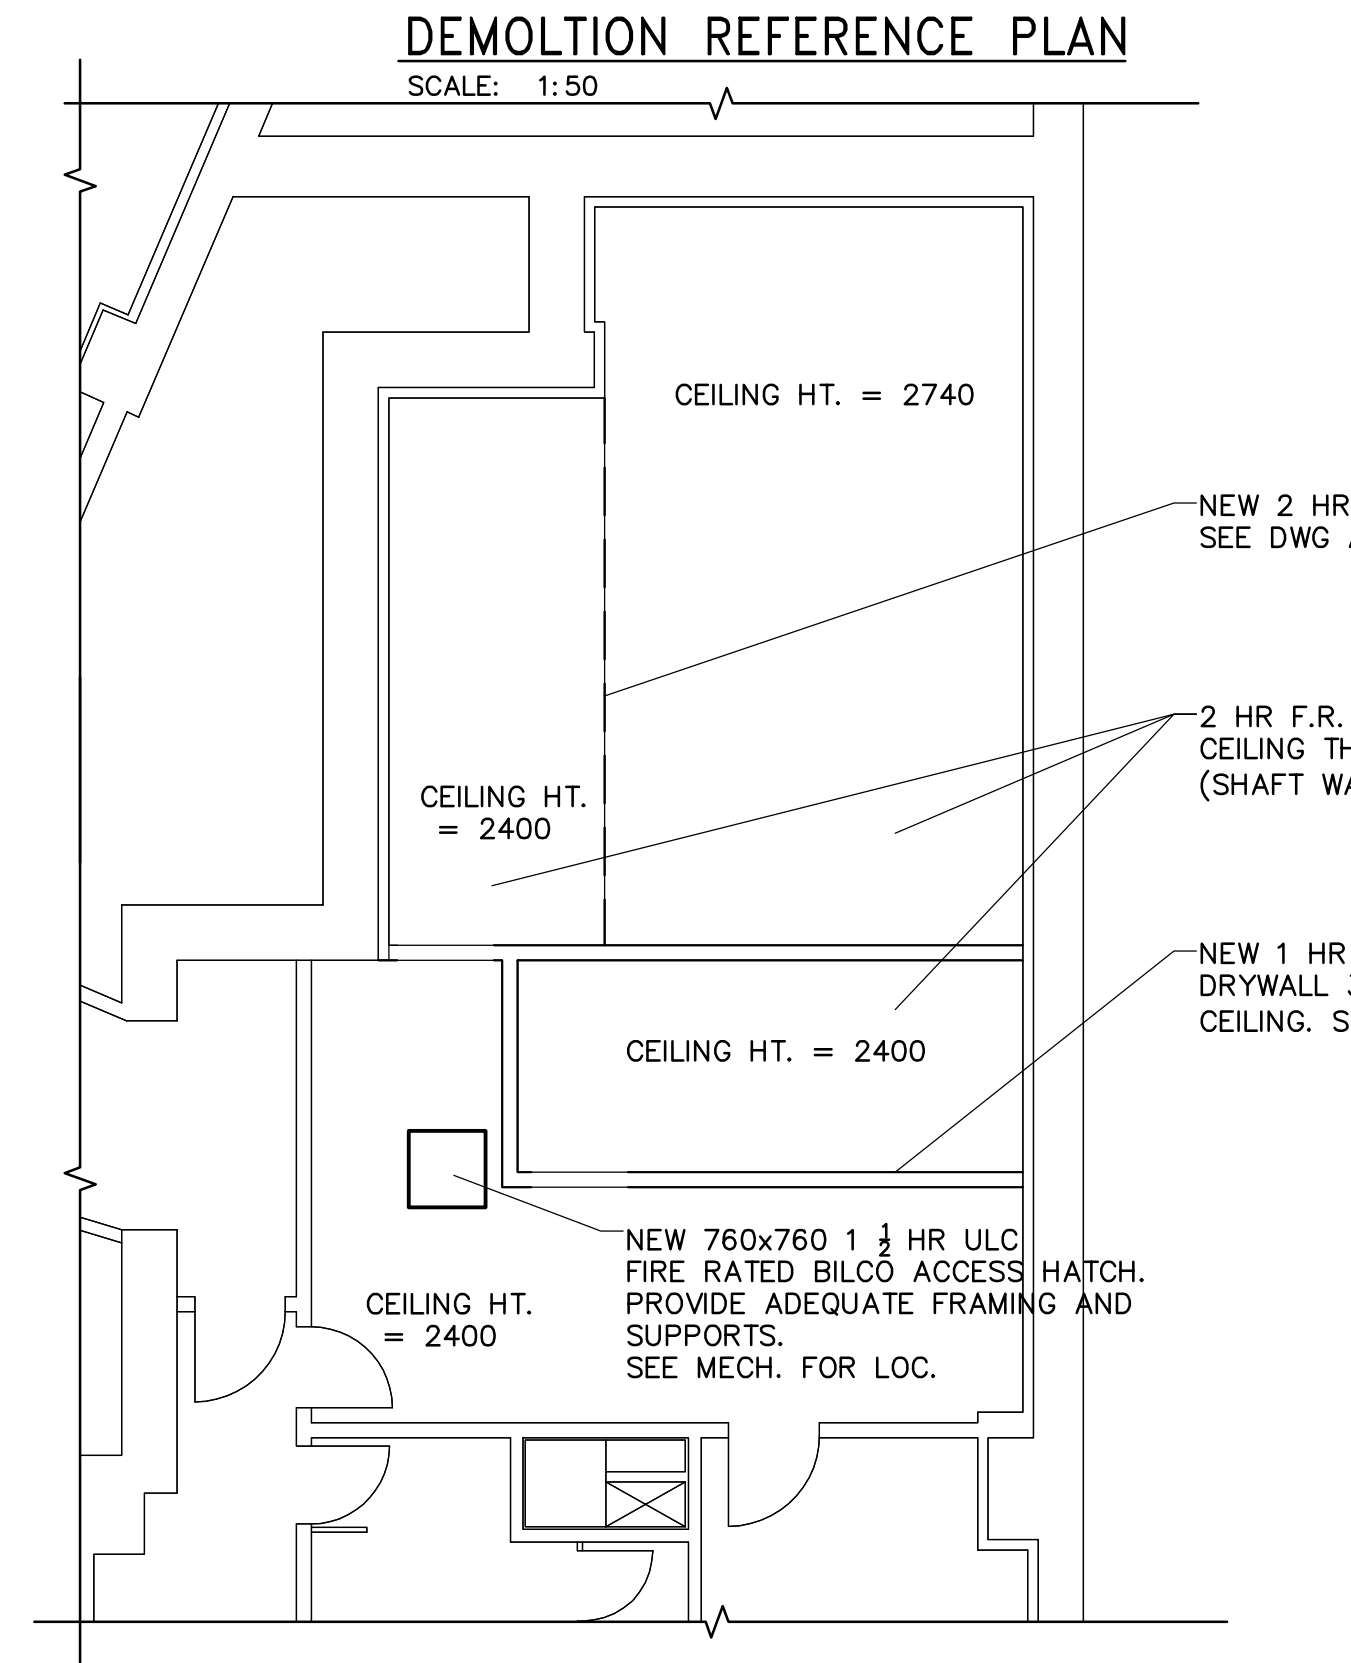

1 EXISTING ROOM
 A03 NTS

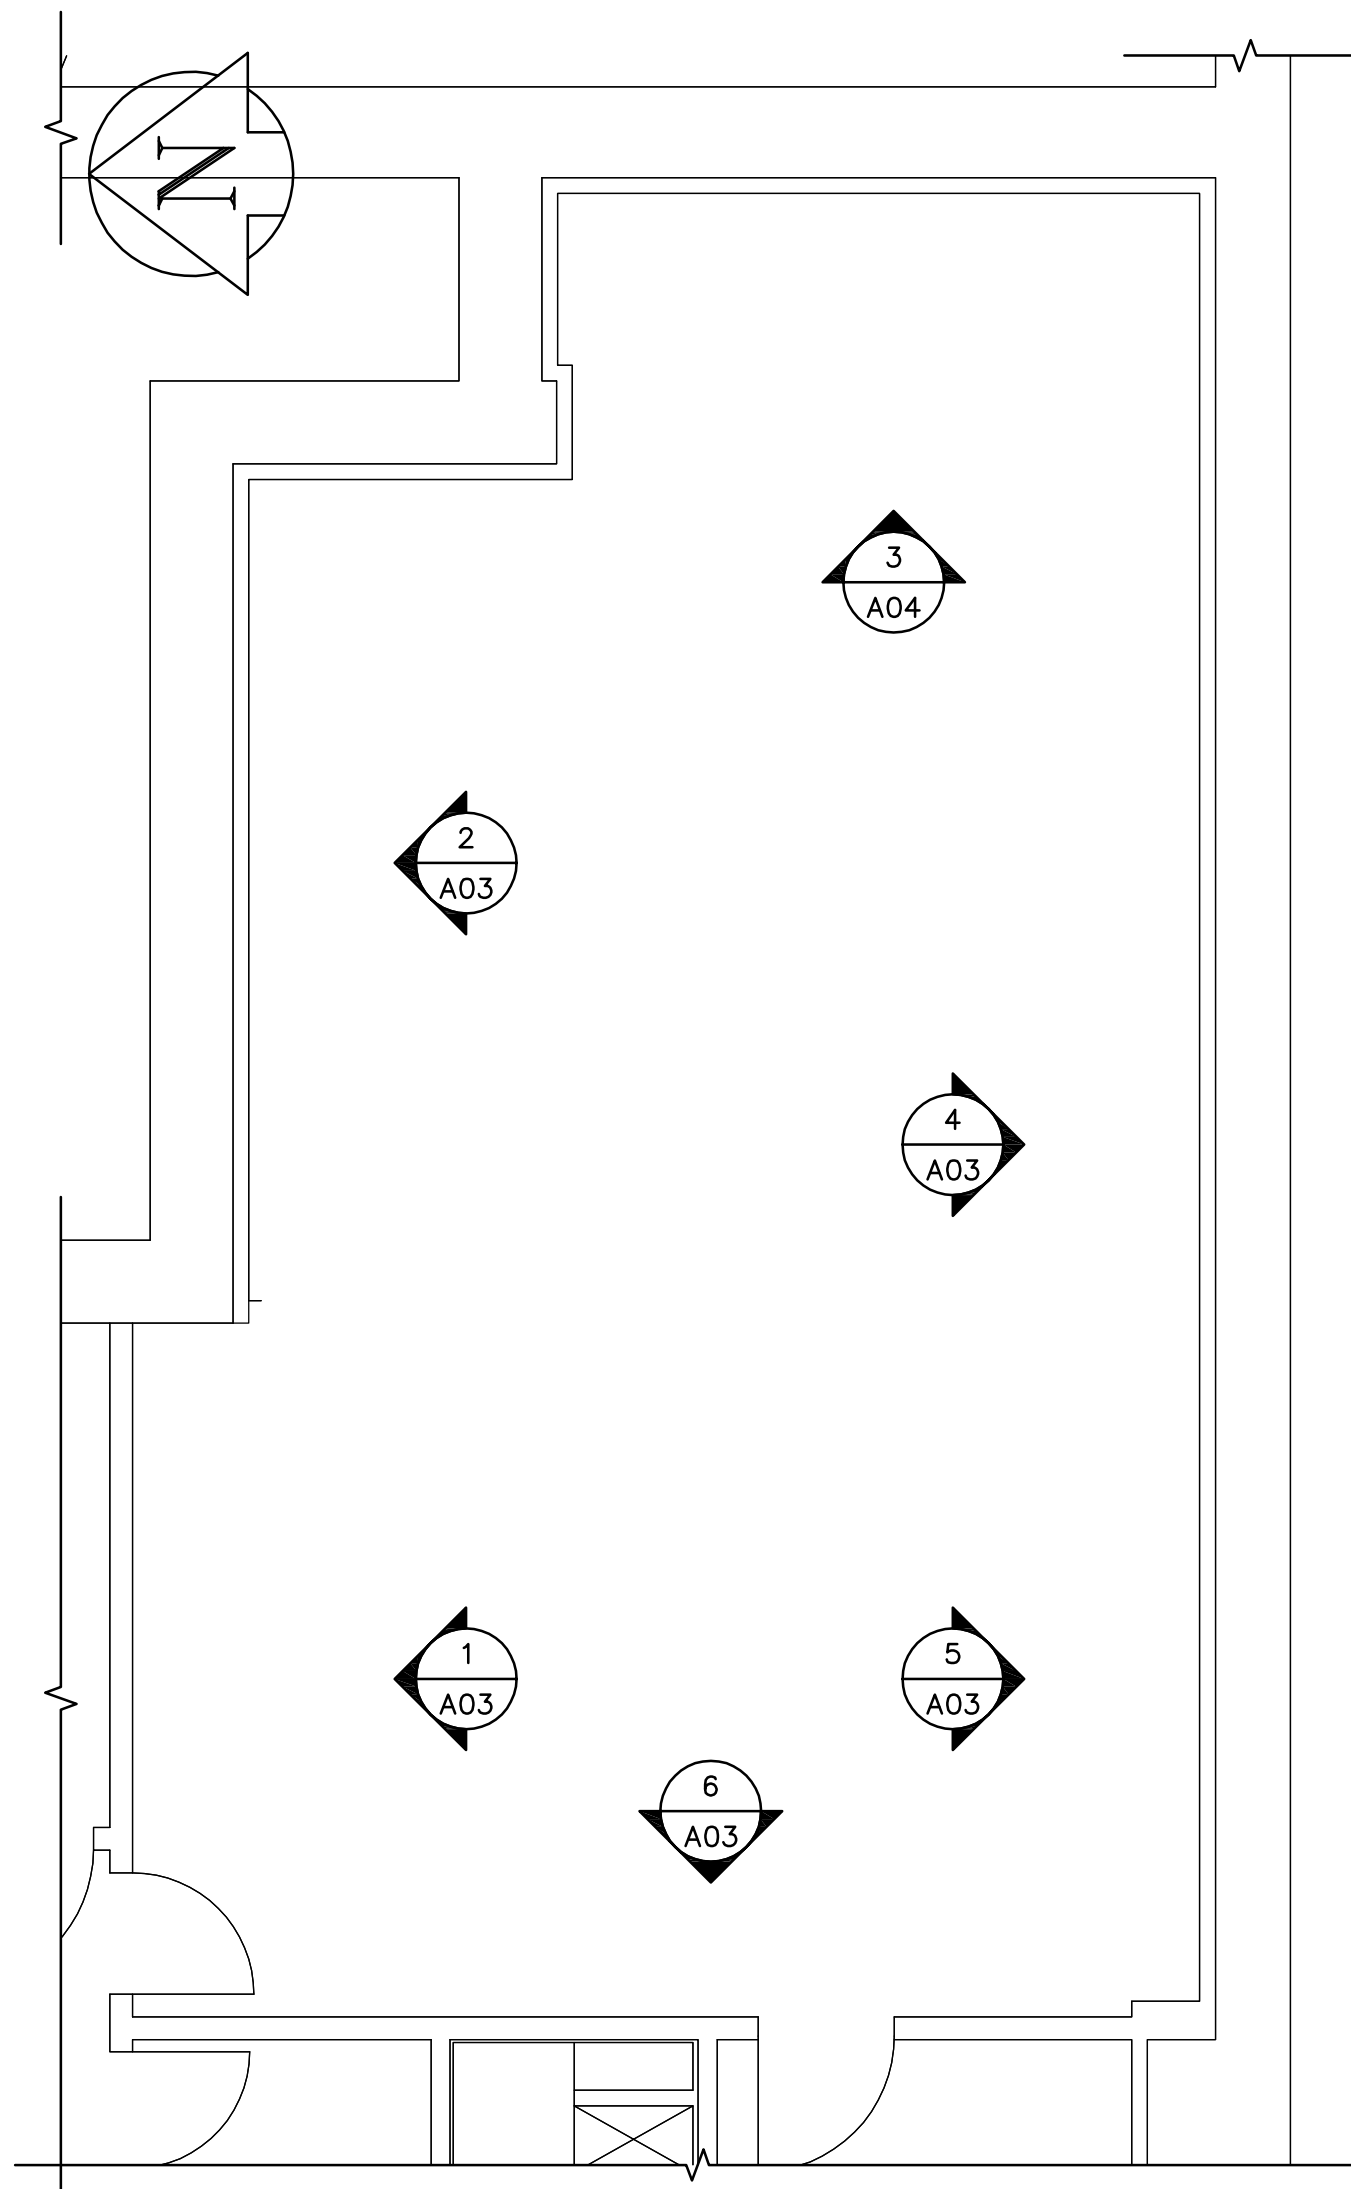

2 EXISTING ROOM
 A03 NTS



3 EXISTING ROOM
 A03 NTS



4 EXISTING ROOM
 A03 NTS



5 EXISTING ROOM
 A03 NTS



6 EXISTING ROOM
 A03 NTS

- NOTES :
- GENERAL NOTES**
- COORDINATE WITH OTHER TRADES SO AS TO PREVENT CONFLICTS.
 - EXISTING EQUIPMENT LOCATED ON FLOOR ARE NOT IN CONTRACT. COMPUTERS, MONITORS, PARTITIONS AND BOXES WILL BE REMOVED BY THE CITY PRIOR TO COMMENCEMENT OF WORK.
 - REMOVE ALL NETWORK DATA LINES IN AREA OF WORK BACK TO THE PANEL OF ORIGIN. COORDINATE WITH DIVISION 26.
 - MAINTAIN INSULATION ON U/S OF DECK WHEREVER POSSIBLE. CUT-OUT INSULATION ON U/S OF DECK FOR FASTENING AND CORING PURPOSES ONLY.

0	ISSUED FOR ADDENDUM NO. 4	DL	2008.01.06
NO.	REVISION/DESCRIPTION	BY	DATE

SEALS

EARTH TECH | AECOM

DRAWN BY	DL	CHECKED BY	DC	APPROVED
DATE	2008.12.18	USER APPROVAL		

CITY OF WINNIPEG
 PLANNING, PROPERTY AND
 DEVELOPMENT DEPARTMENT
 CIVIC ACCOMMODATIONS DIVISION
 300 - 65 GARRY ST. R3C 4K4

PROJECT
 CONFEDERATION BUILDING
 SUPPLEMENTARY HEATING UPGRADES
 PHASE 1 - CITY BID OPP. NO. 757-2008
 457 MAIN STREET, WINNIPEG, MANITOBA

APEGM
 Certificate of Authorization
 Earth Tech Canada Inc.
 No. 730 Expiry: April 30, 2009

SHEET TITLE
 BASEMENT
 DEMOLITION REFERENCE PLAN
 INTERIOR ELEVATIONS

AECOM
 © 2008 EARTH TECH (CANADA) INC. ALL RIGHTS RESERVED.
 THIS DOCUMENT IS PROTECTED BY COPYRIGHT LAW AND MAY NOT BE USED, REPRODUCED OR MODIFIED IN ANY MANNER OR FOR ANY PURPOSE EXCEPT WITH THE WRITTEN PERMISSION OF EARTH TECH (CANADA) INC. DOING BUSINESS AS AECOM ("AECOM") OR A PARTY TO WHICH ITS COPYRIGHT HAS BEEN ASSIGNED. AECOM ACCEPTS NO RESPONSIBILITY, AND DENIES ANY LIABILITY WHATSOEVER, TO ANY PARTY THAT USES, REPRODUCES, MODIFIES, OR RELIES ON THIS DOCUMENT WITHOUT AECOM'S EXPRESS WRITTEN CONSENT.

SCALE	PROJECT NO.	SHEET NO.
AS SHOWN	105111	A04

DRAWING SHEET SIZE: A1 (841mm x 594mm) PLOT 1:1