



NB:
 HYDRO CAVEAT 3.0 m INSIDE
 PROPERTY LINE
 3/4" COPPER and 3" POLY WATER LINES
 ARE 600mm BELOW GRADE WITHIN
 THE CAVEAT AREA

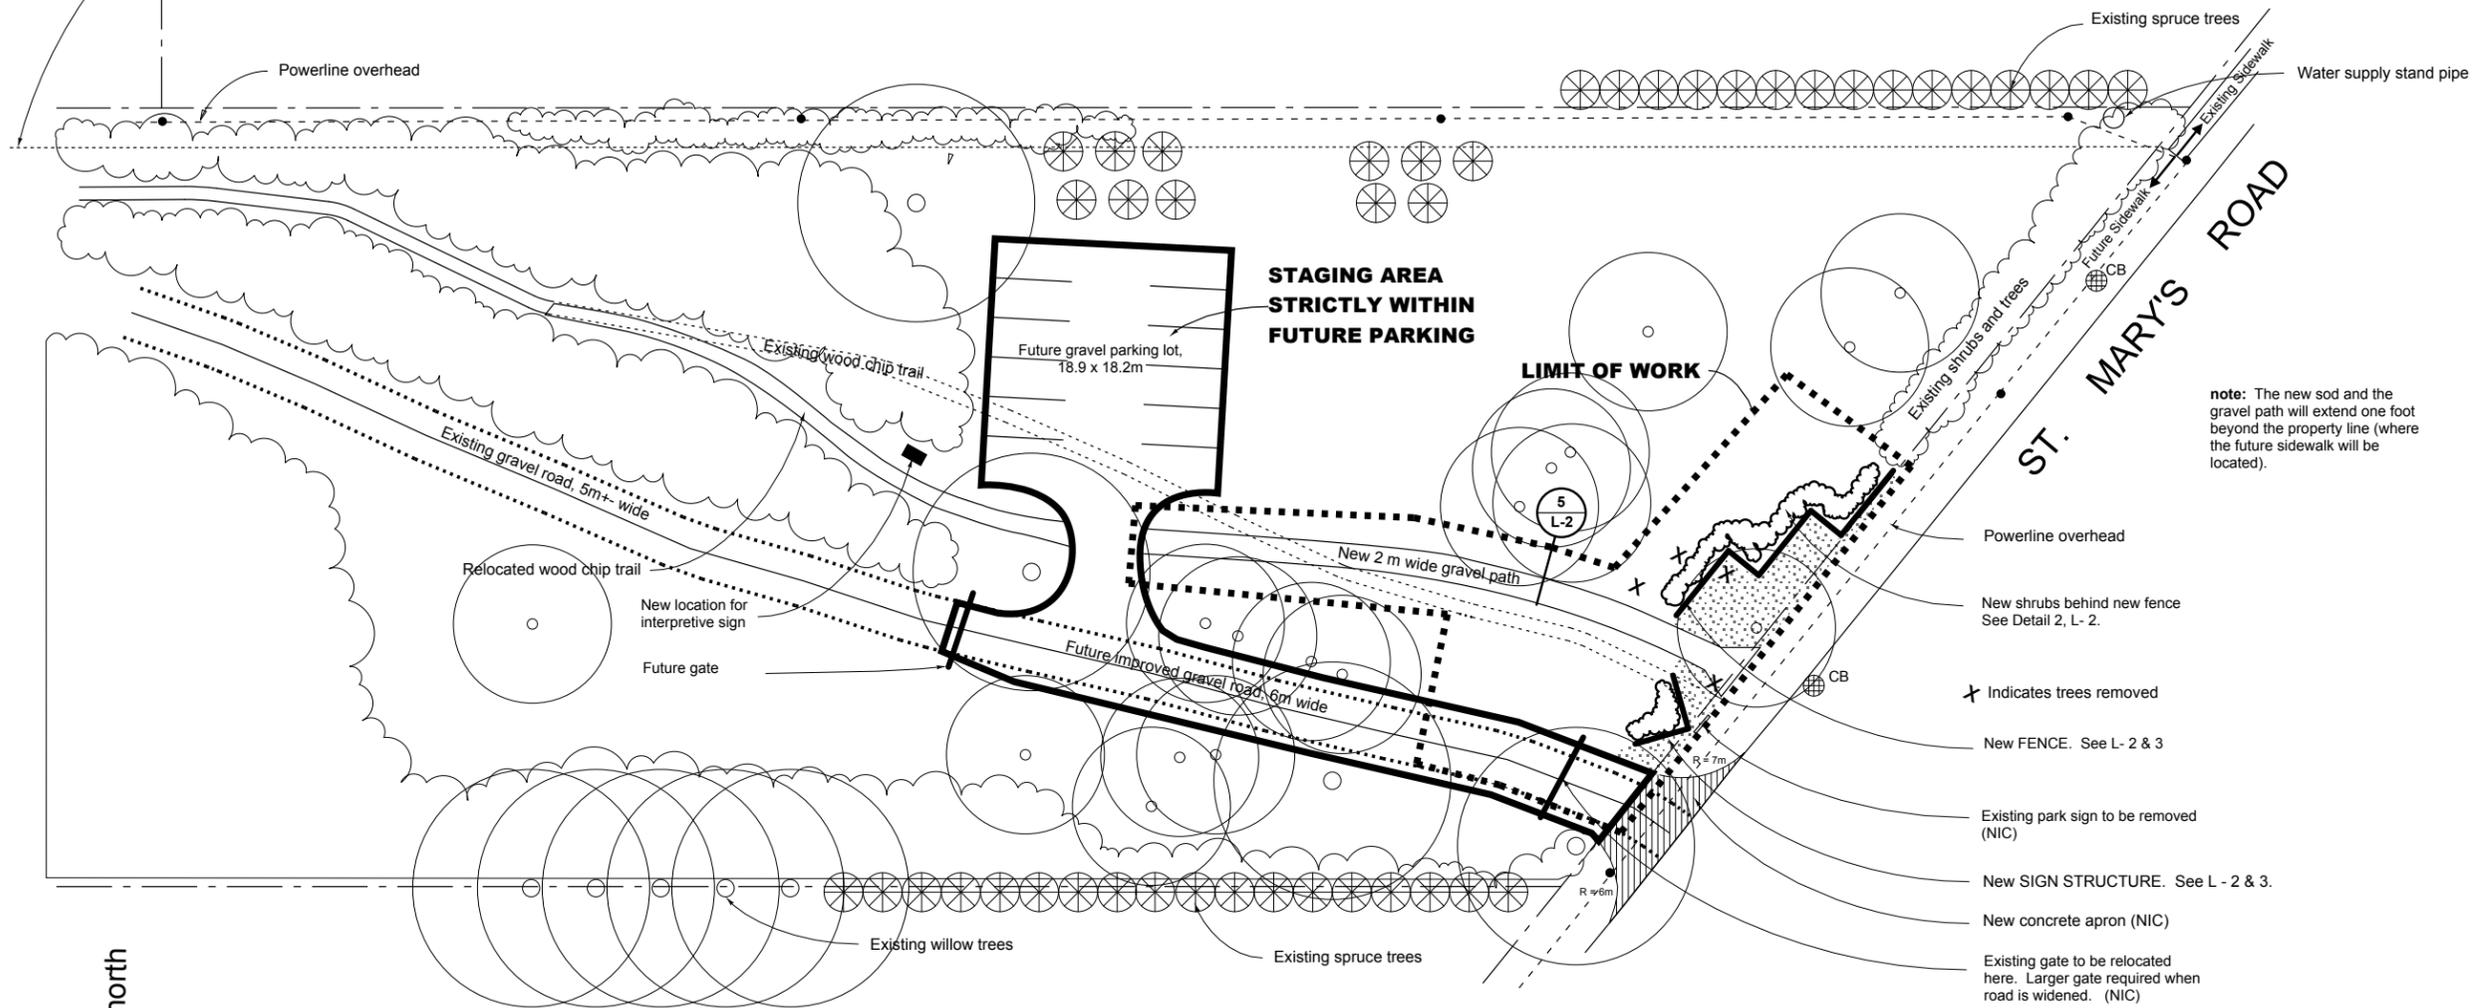

note: The new sod and the gravel path will extend one foot beyond the property line (where the future sidewalk will be located).

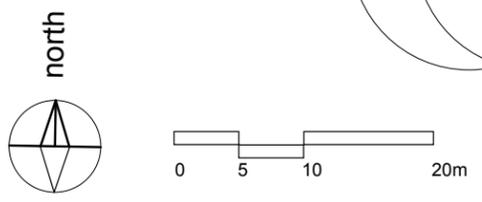

LEGEND

	New Sod		Existing Shade Trees		Property Line
	New Shrubs		Existing Evergreen Trees		Limestone Slab NIC

CCLA
 CYNTHIA COHLMAYER
 LANDSCAPE
 ARCHITECT
 359 McDermot Avenue
 Winnipeg MB R3A 0A6
 TEL (204) 943-1394
 FAX 942-4426
 cynthia@cohlarch.ca

HENTELEFF PARK
 1980 ST. MARY'S ROAD
 Winnipeg, Manitoba

Sheet Title Project No.
 0720

**ENTRANCE AREA
 LAYOUT**
L - 1