

WESTBOUND DETOURS AND TRAFFIC MOVEMENTS WEST OF BRIDGE (IN OPERATION FROM APRIL 2008 TO SEPTEMBER 1, 2008)

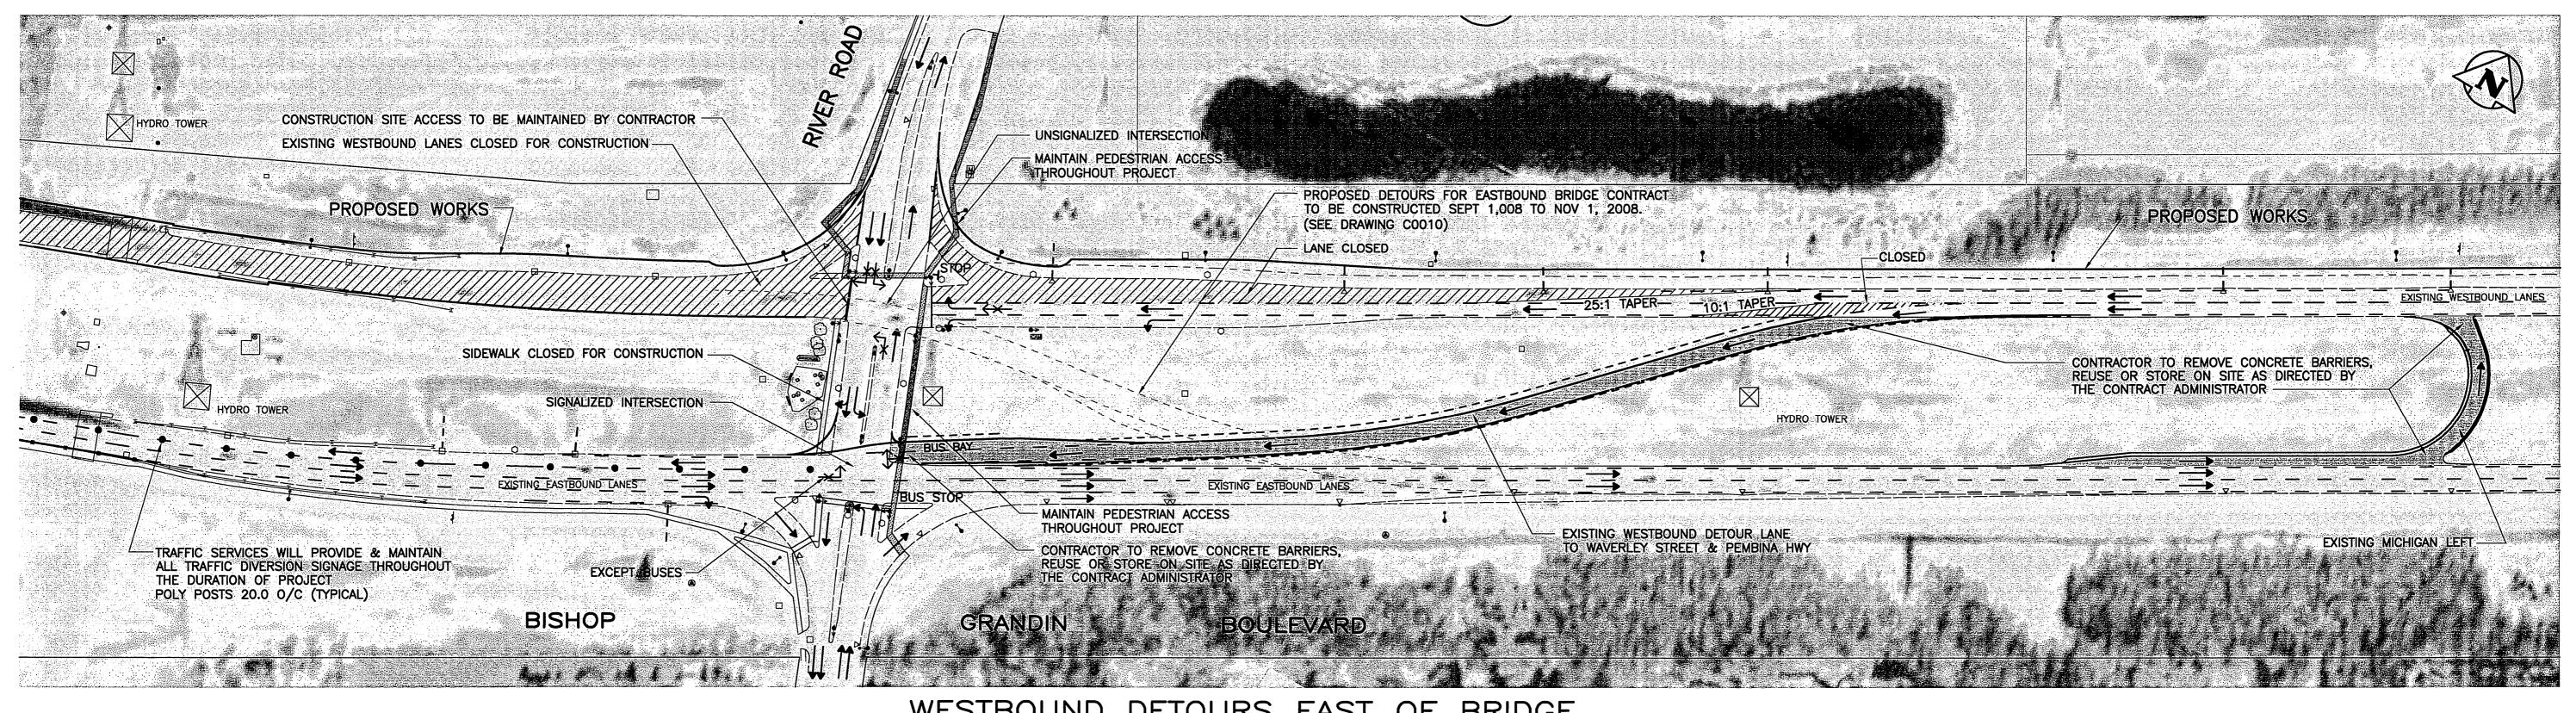


WESTBOUND DETOURS EAST OF BRIDGE (IN OPERATION FROM APRIL 2008 TO SEPTEMBER 1, 2008)

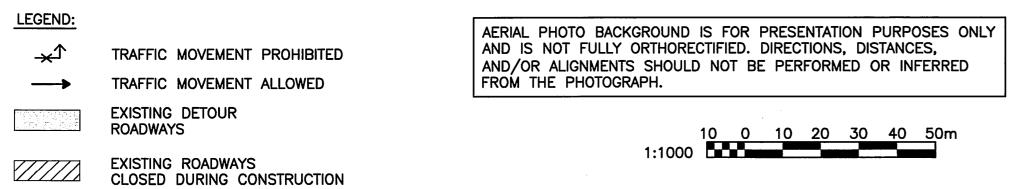

NOT FULLY ORTHORECTIFIED. DIRECTIONS, DISTANCES,		
ALIGNMENTS SHOULD NOT BE PERFORMED OR INFERRED E PHOTOGRAPH.	APEGIN	
	Certificate of Authorization	
10 0 10 20 30 40 50m 1:1000	Wardrop Engineering Inc.	
	No. 195 Expiry: April 30, 2008	

B.I EL	M. EV.	F.B. 2153			WCE OF MAN
			WARDROP	Engineering Inc.	STATE OF THE PARTY
			DESIGNED DAL	CHECKED BY	FUNK
			DRAWN NL	APPROVED BY	STERED ENGIN
			HOR. SCALE: 1 : 1000	ACCEPTED BY DATE	CONSULTANT DRAWING NO.
00 NO.	ISSUED FOR TENDER REVISIONS	08.02.04 (BY	VERTICAL: DATE 07.07.02	RANDY DINGAS, P. ENG BRIDGES PROJECTS ENGINEER	0600070700-DWG-C1019-0

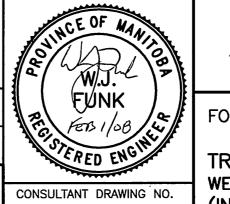

Winnipeg

THE CITY OF WINNIPEG PUBLIC WORKS DEPARTMENT TRANSPORTATION ENGINEERING DIVISION

FORT GARRY BRIDGE REHABILITATION

TRAFFIC CONTROL WESTBOUND DETOURS AND TRAFFIC MOVEMENTS (IN OPERATION FROM APRIL 2008 TO SEPTEMBER 1, 2008)

CITY DRAWING NUMBER B173-08-045W 45 54 C0002