



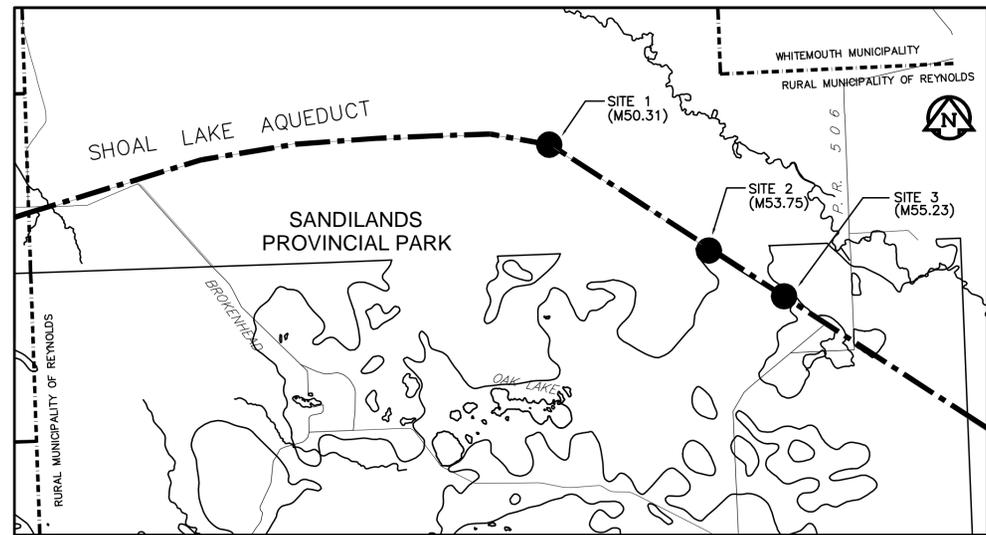

THE CITY OF WINNIPEG WATER AND WASTE DEPARTMENT

DRAWING LIST

CITY DWG #	DESCRIPTION
-	00 COVER SHEET - KEY PLAN & DRAWING LIST
D-11542	01 KEY PLAN & SITE ACCESS 1
D-11543	02 KEY PLAN & SITE ACCESS 2
D-11544	03 DRAINAGE SIPHON MILE 50.31 (SITE 1) - PLANS & SECTIONS
D-11545	04 DRAINAGE SIPHON MILE 53.75 (SITE 2) - PLANS & SECTIONS
D-11546	05 DRAINAGE SIPHON MILE 55.23 (SITE 3) - PLANS & SECTIONS
D-11547	06 MISCELLANEOUS DETAILS (1)
D-11548	07 MISCELLANEOUS DETAILS (2)

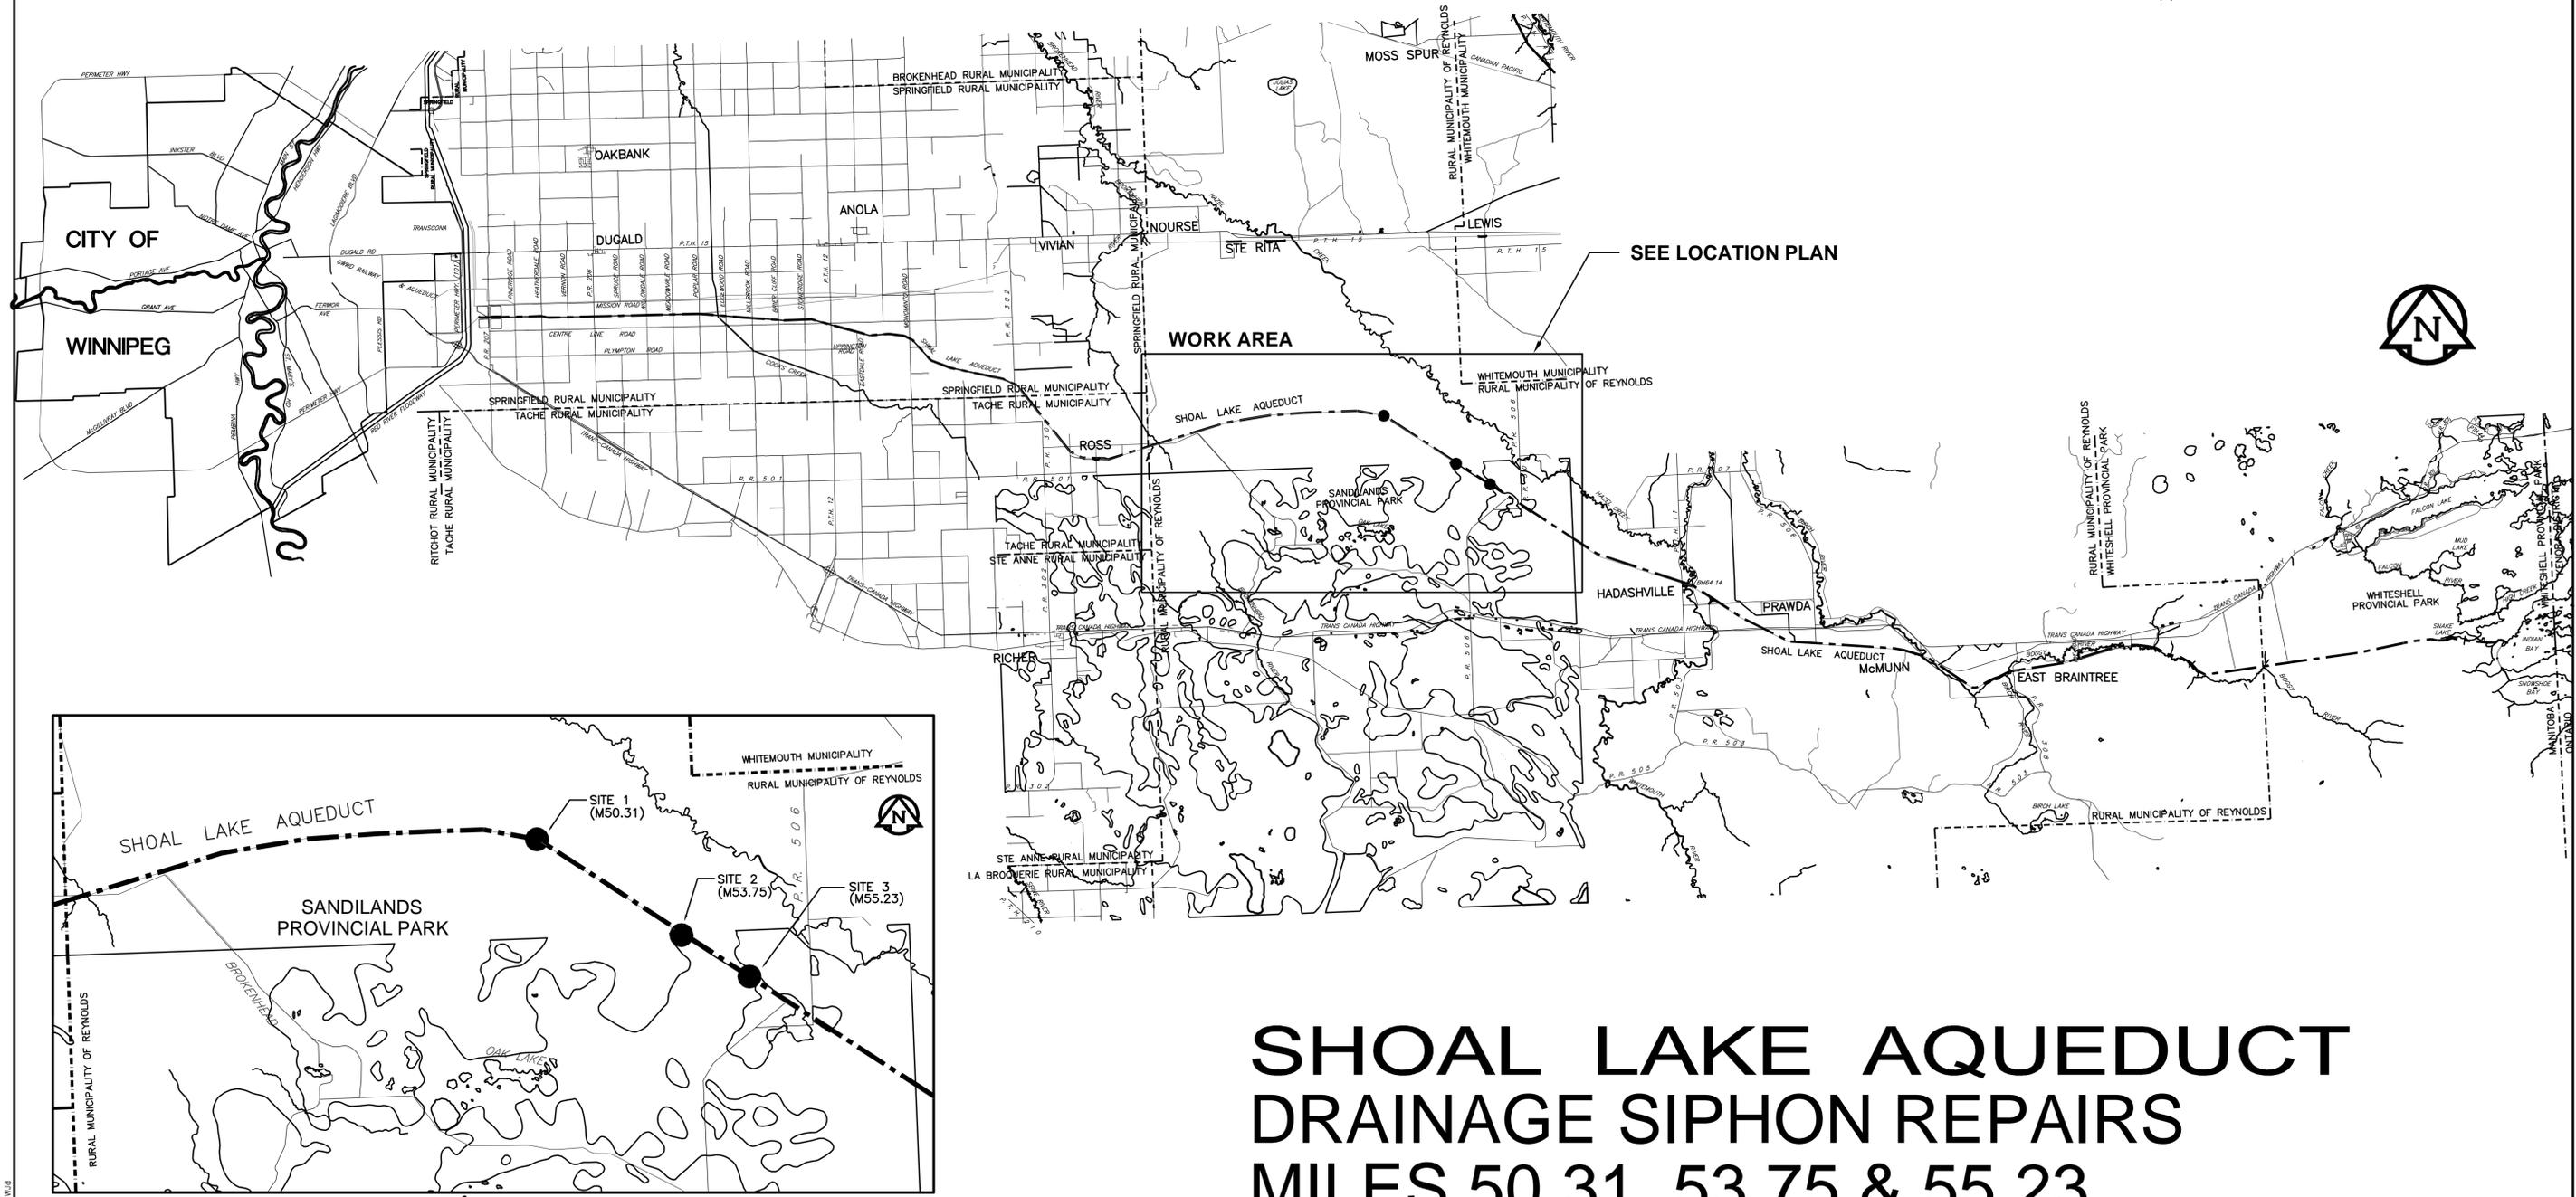

LOCATION PLAN
1:100,000

SHOAL LAKE AQUEDUCT DRAINAGE SIPHON REPAIRS MILES 50.31, 53.75 & 55.23

BID OPPORTUNITY No. 926-2008

AECOM