



D SIZE 22" x 34" (559mm x 864mm)

PLOT: 09/03/11 10:27:49 AM

UJA FILE NAME: D265-177-08\_01-C-1011\_RX.dwg Saved By: AECOM REVIEW DRFT CHK Wjd

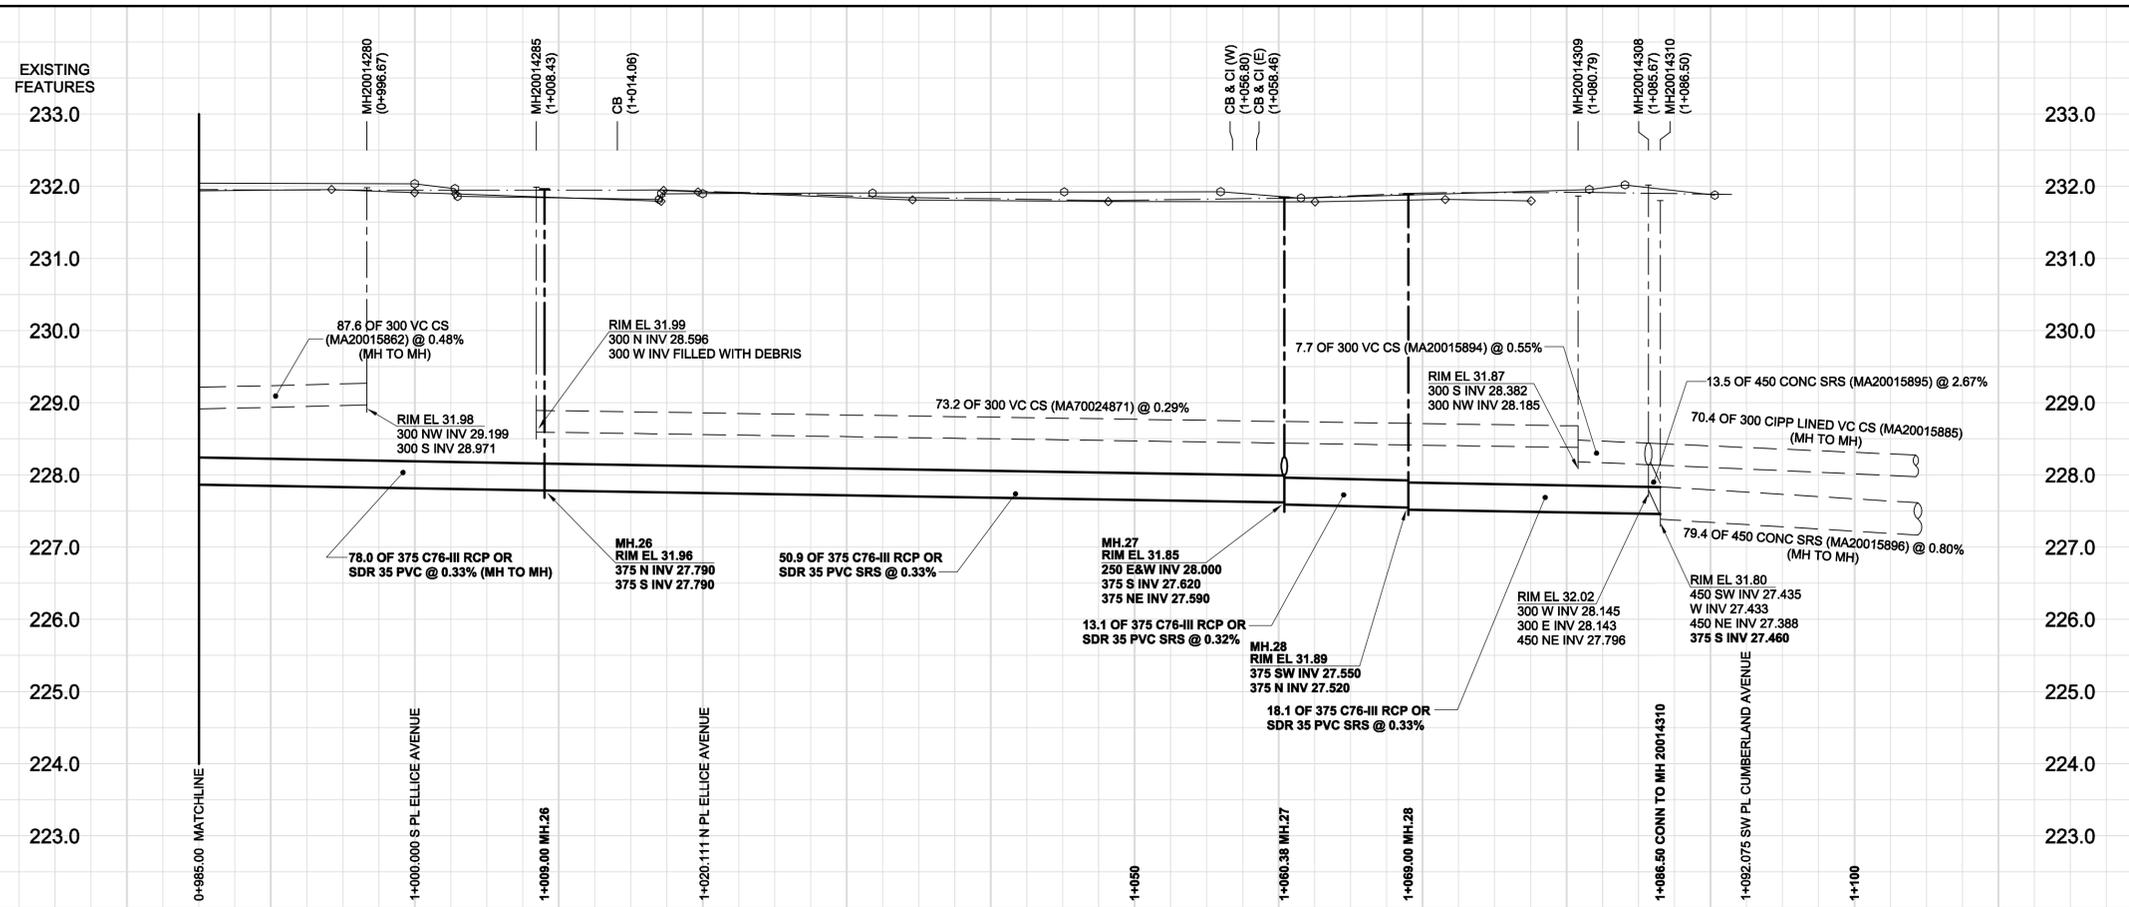

CHAINAGE ALONG E PL DONALD STREET

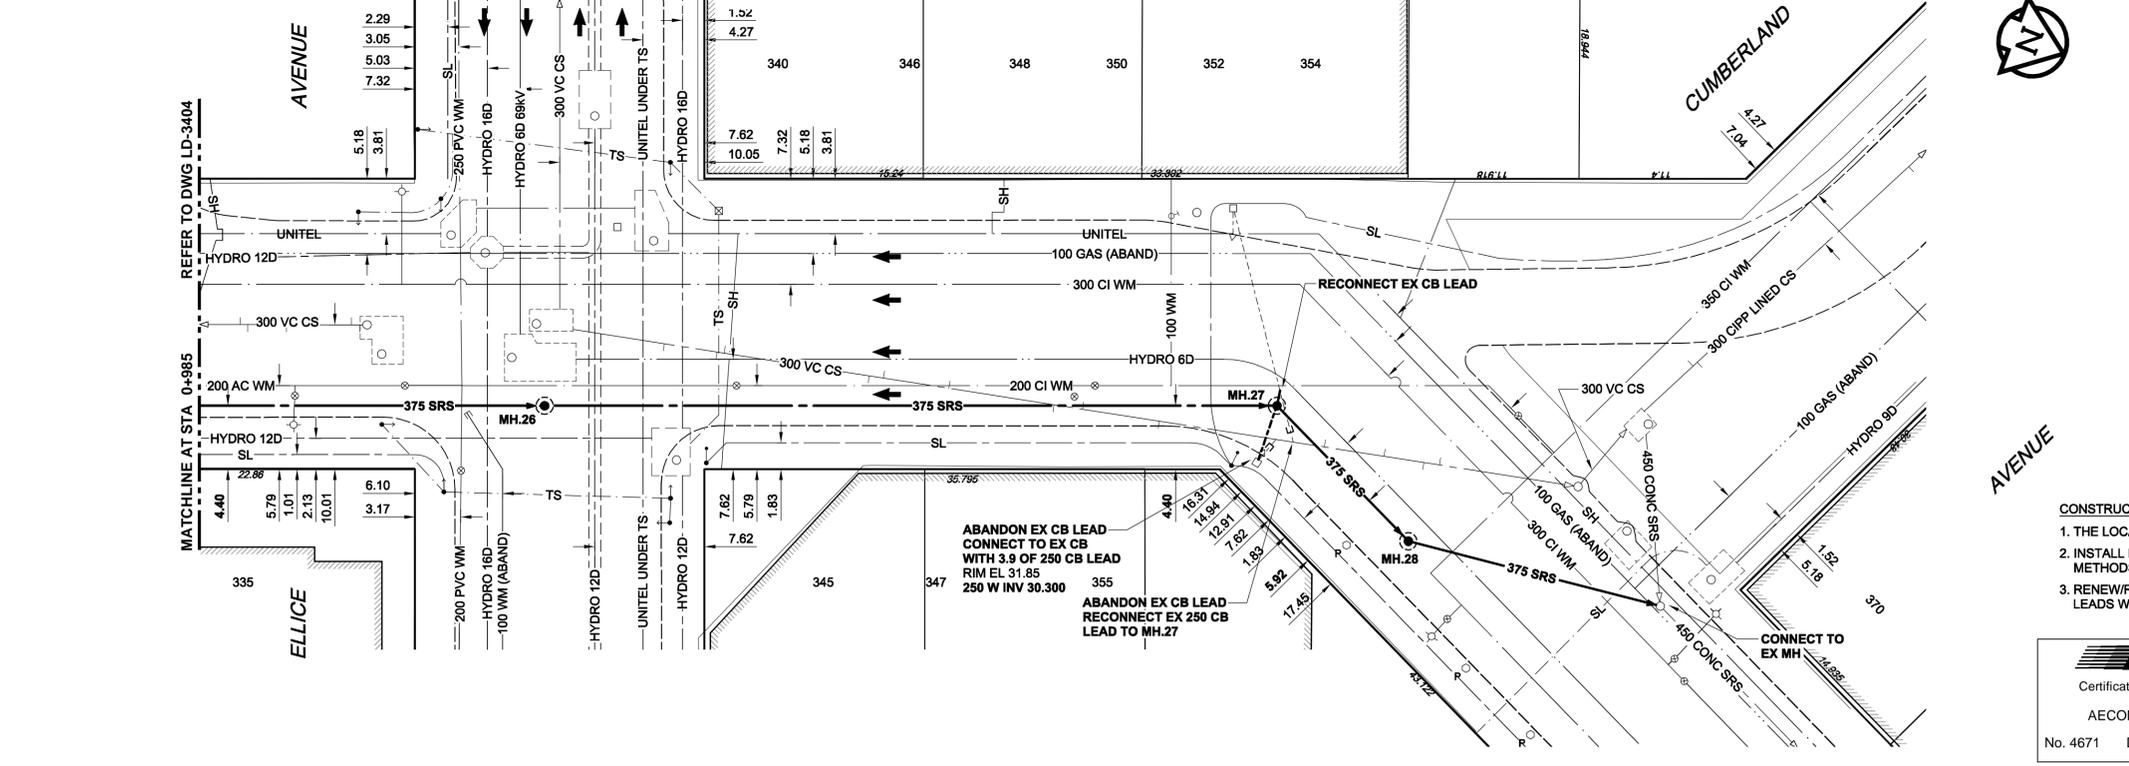

- CONSTRUCTION NOTES:**
1. THE LOCATION OF ALL SERVICES IS TO BE CONFIRMED IN THE FIELD.
  2. INSTALL NEW SEWERS AND CATCHBASIN LEADS BY TRENCHLESS METHODS WHEREVER POSSIBLE.
  3. RENEW/REHABILITATE CATCHBASINS & RENEW CATCHBASIN LEADS WHERE NOTED.

**AECOM**  
 Certificate of Authorization  
 AECOM Canada Ltd.  
 No. 4671 Date: March 10, 2009

BID OPPORTUNITY NO. 12-2009

150 mm WM	WATERMAIN	150 mm WM	EXISTING	CURB STOP	NEW	150 mm WM	WATERMAIN	150 mm WM	EXISTING	LEGEND - PLAN	NEW	150 mm WM	WATERMAIN	150 mm WM	EXISTING	LEGEND - PROFILE	NEW		
	HYDRANT				REDUCER COUPLING		HYDRANT			VALVE		LAND DRAINAGE SEWER		LAND DRAINAGE SEWER		WASTE WATER SEWER			
	LAND DRAINAGE SEWER		WASTE WATER SEWER		MANHOLE		CATCH BASIN		CURB INLET		CULVERT		PIPE ABANDONMENTS		SURVEY BAR		EXISTING		NEW

**LOCATION APPROVED UNDERGROUND STRUCTURES**

SUPR. U/G STRUCTURES DATE COMMITTEE

**NOTE:**  
 LOCATION OF UNDERGROUND STRUCTURES AS SHOWN ARE BASED ON THE BEST INFORMATION AVAILABLE. BUT NO GUARANTEE IS GIVEN THAT ALL EXISTING UTILITIES ARE SHOWN OR THAT THE GIVEN LOCATIONS ARE EXACT. CONFIRMATION OF EXISTENCE AND EXACT LOCATION OF ALL SERVICES MUST BE OBTAINED FROM THE INDIVIDUAL UTILITIES BEFORE PROCEEDING WITH CONSTRUCTION.

NO.	ISSUED FOR CONSTRUCTION	REVISIONS	DATE	BY
0	ISSUED FOR CONSTRUCTION		03/10/09	KMB

**AECOM**

DESIGNED BY: GEB / DME  
 CHECKED BY: FMI  
 DRAWN BY: KMB  
 APPROVED BY: AN  
 HOR. SCALE: 1:250  
 VERT. SCALE: 1:50  
 DATE: March 10, 2009  
 RELEASED FOR CONSTRUCTION: C. Boulet  
 DATE: March 10 / 09

PROFESSIONAL'S SEAL  
 Issued for Construction  
 WAS SEALED BY  
 A. NAGY  
 AND DATED  
 March 10, 2009  
 CONSULTANT DRAWING NO. 11  
 D265-177-08

**THE CITY OF WINNIPEG**  
 WATER AND WASTE DEPARTMENT

**ALEXANDER/BANNATYNE**  
 COMBINED SEWER RELIEF  
 CONTRACT 8  
 DONALD STREET  
 ELLICE AVENUE  
 TO CUMBERLAND AVENUE

SHEET 11 OF 18  
 CITY DRAWING NUMBER  
 LD-3405  
 REV 0