



David Wagner Associates Inc.

4 - 430 River Avenue Winnipeg, Manitoba, R3L 0C6 (204) 452-2426

LANDSCAPE ARCHITECTURE • URBAN DESIGN • GOLF COURSE ARCHITECTURE

PRELIMINARY NOT FOR CONSTRUCTION

NOTE:
LOCATION OF UNDERGROUND STRUCTURES AS SHOWN ARE BASED ON THE BEST INFORMATION AVAILABLE BUT NO GUARANTEE IS GIVEN THAT ALL EXISTING UTILITIES ARE SHOWN OR THAT THE GIVEN LOCATIONS ARE EXACT. CONFIRMATION OF EXISTENCE AND EXACT LOCATION OF ALL SERVICES MUST BE OBTAINED FROM THE INDIVIDUAL UTILITIES BEFORE PROCEEDING WITH CONSTRUCTION.

Manager Parks and Open Space Division
Released For Construction Date

DO NOT SCALE DRAWINGS

| | | |
|-----------|---------------------|----------|
| 5 | | |
| 4 | | |
| 3 | | |
| 2 | | |
| 1 | | |
| 0 | Released for Tender | 02-04-09 |
| revisions | description | date |


LONDON REAY PARK 60 REAY CRESCENT WINNIPEG, MANITOBA

| | | |
|-------------|-----|-----------------|
| approved by | | |
| designed by | LLW | scale As Shown |
| drawn by | LLW | date 12 03 2009 |



EXISTING CONDITIONS AND REMOVALS PLAN

| | | |
|-------------|-------|--------------|
| project no. | sheet | revision no. |
| 0902 | LR-L1 | 0 |

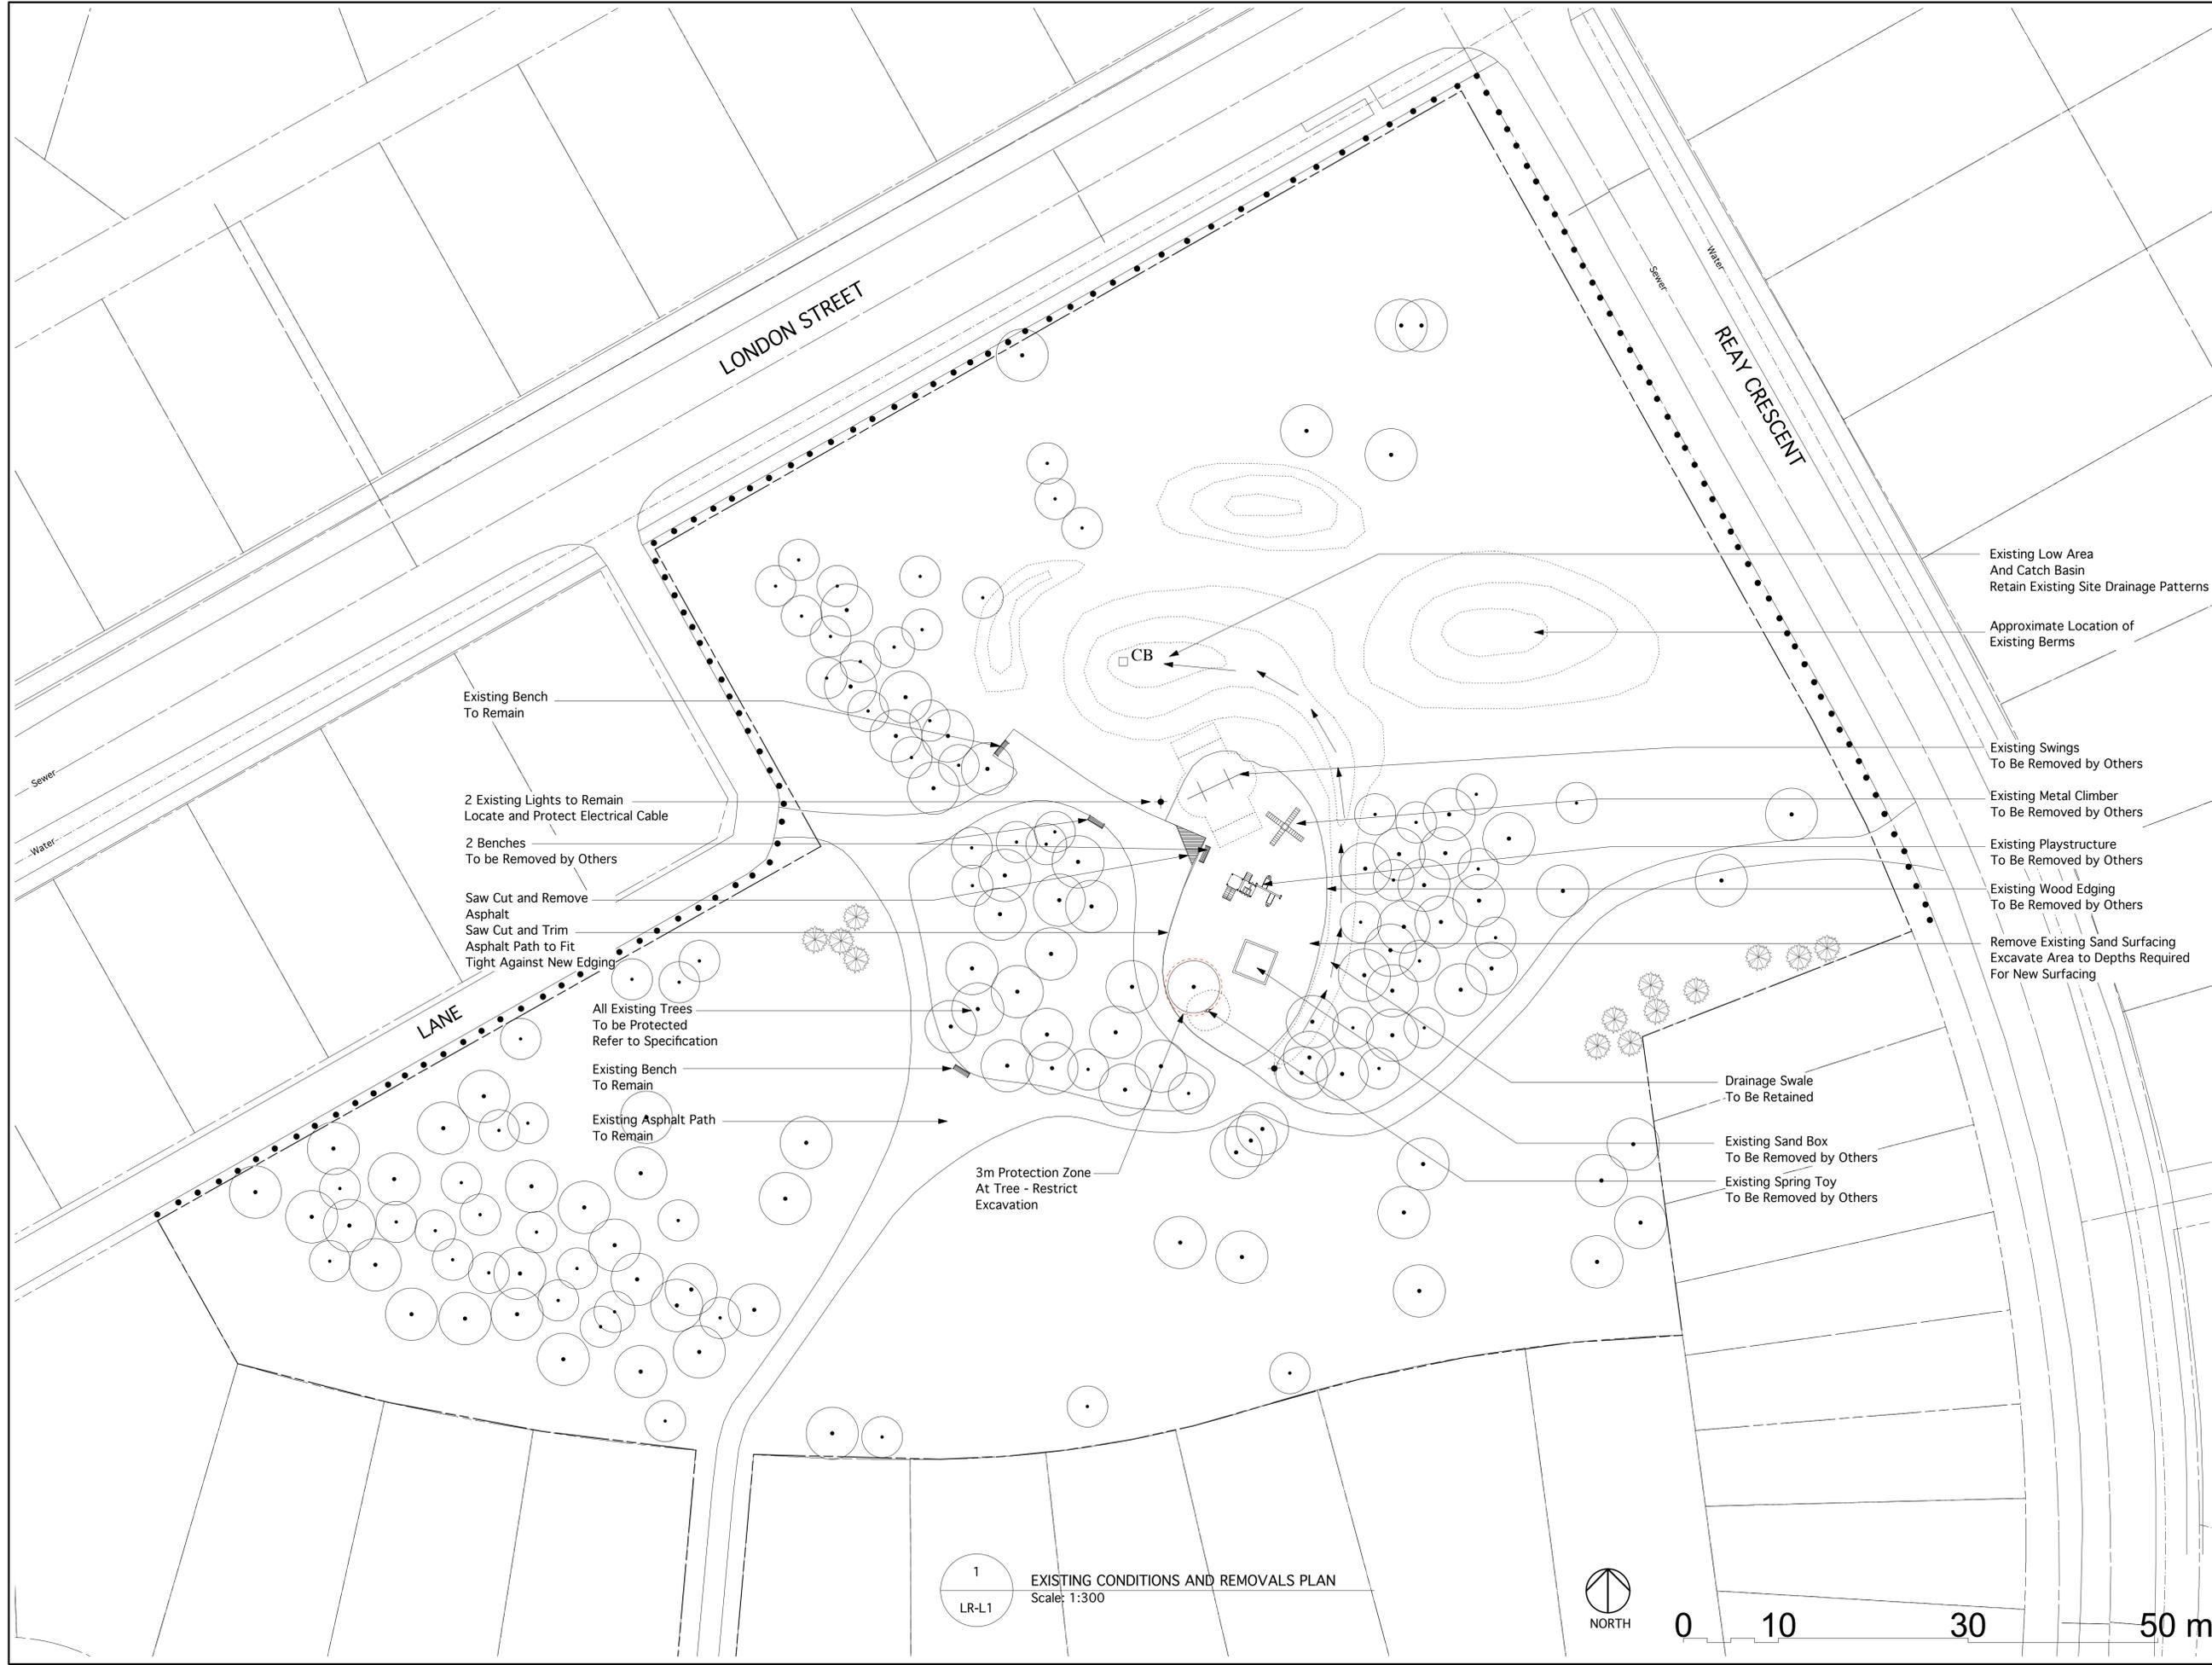

1
LR-L1 EXISTING CONDITIONS AND REMOVALS PLAN
Scale: 1:300



0 10 30 50 m