

Drawing Title:


Drawing No:

# PARK PATH ASPHALT TO PEDRA EDGE

## SCD-647a

### General Notes

1. Asphalt Concrete Pavement Works as per CW 3410
2. Sub-Grade, Sub Base & Base Coarse Construction as per CW 3110
3. Topsoil & Seed as per CW3520 and CW 3540
4. Topsoil & Sod as per CW 3510 and CW 3540

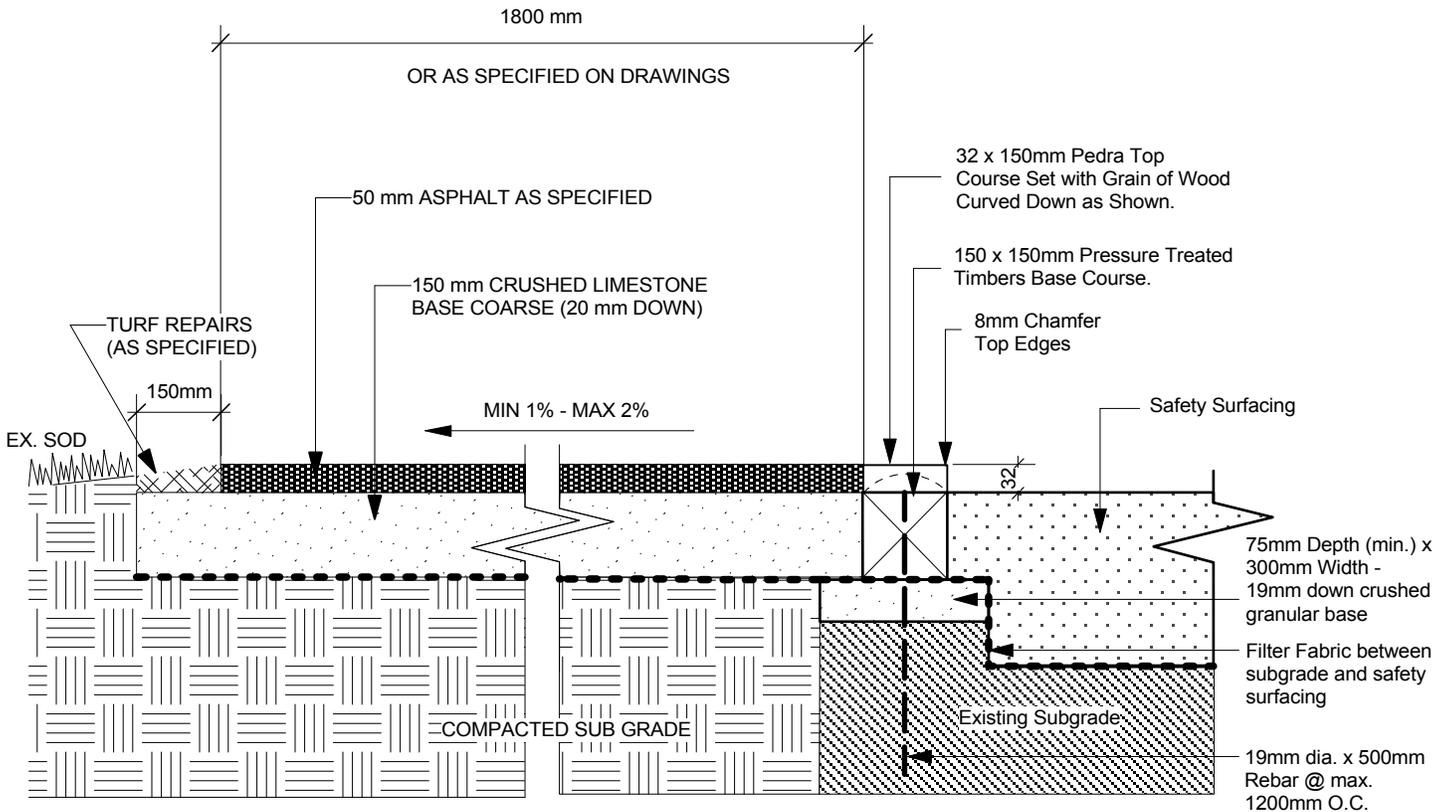

Topsoil and Sod/Seed Repairs  
 Max. 500mm from timber edging.  
 Ensure positive drainage away from  
 play area - min. 1%, max. 10%  
 slope.

Base course timber shall be pinned with minimum of two (2)  
 19mm dia. rebar @ max. 1200mm O.C.  
 Pedra top course shall be pre-drilled and screwed down  
 using stainless steel or ceramic-coated screws and sized to  
 suit. Two screws at each end and every 600mm alternating  
 sides along length. Only use but joints for straight sections  
 of pedra. Min. length of timbers to be 1200mm. Install  
 longest lengths possible.

DIMENSIONS SHOWN ARE IN MILLIMETRES UNLESS OTHERWISE SPECIFIED

DATE: 05/05/2009  
 SCALE: NTS  
 DRAWN BY: HF

The City of Winnipeg  
 Planning, Property and Development Department  
 Planning and Land Use Division  
 Unit 15 - 30 Fort Street, Winnipeg, MB, R3C 4X5

