
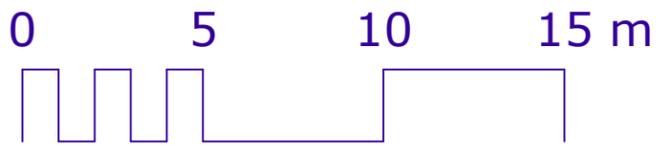


General Notes

1. All existing trees, sidewalks, curbs, catch basins, culverts, survey markers, to remain are to be protected during construction. Any damage to them is to be made good by the Contractor. Maintain positive drainage into all catch basins and curb inlets.
2. Contractor is to limit operations to the area within the area of work shown on the drawing. Should areas outside of this limit be damaged during the course of construction, Contractor is to make good the damage at his own expense
3. Drawing is METRIC with dimensions shown in meters unless marked otherwise. Layout is to be performed with metric measure. Soft conversion of dimension will not be permitted.
4. Contractor to confirm all dimensions and report any discrepancies to Contract Administrator prior to construction.
5. Contractor is to establish layout on ground including radius points prior to requesting approval of layout
6. Layout is based upon the alignment of the west edge of the existing asphalt path.
7. Layout is to be approved by Contract Administrator prior to any construction or demolition/removals.

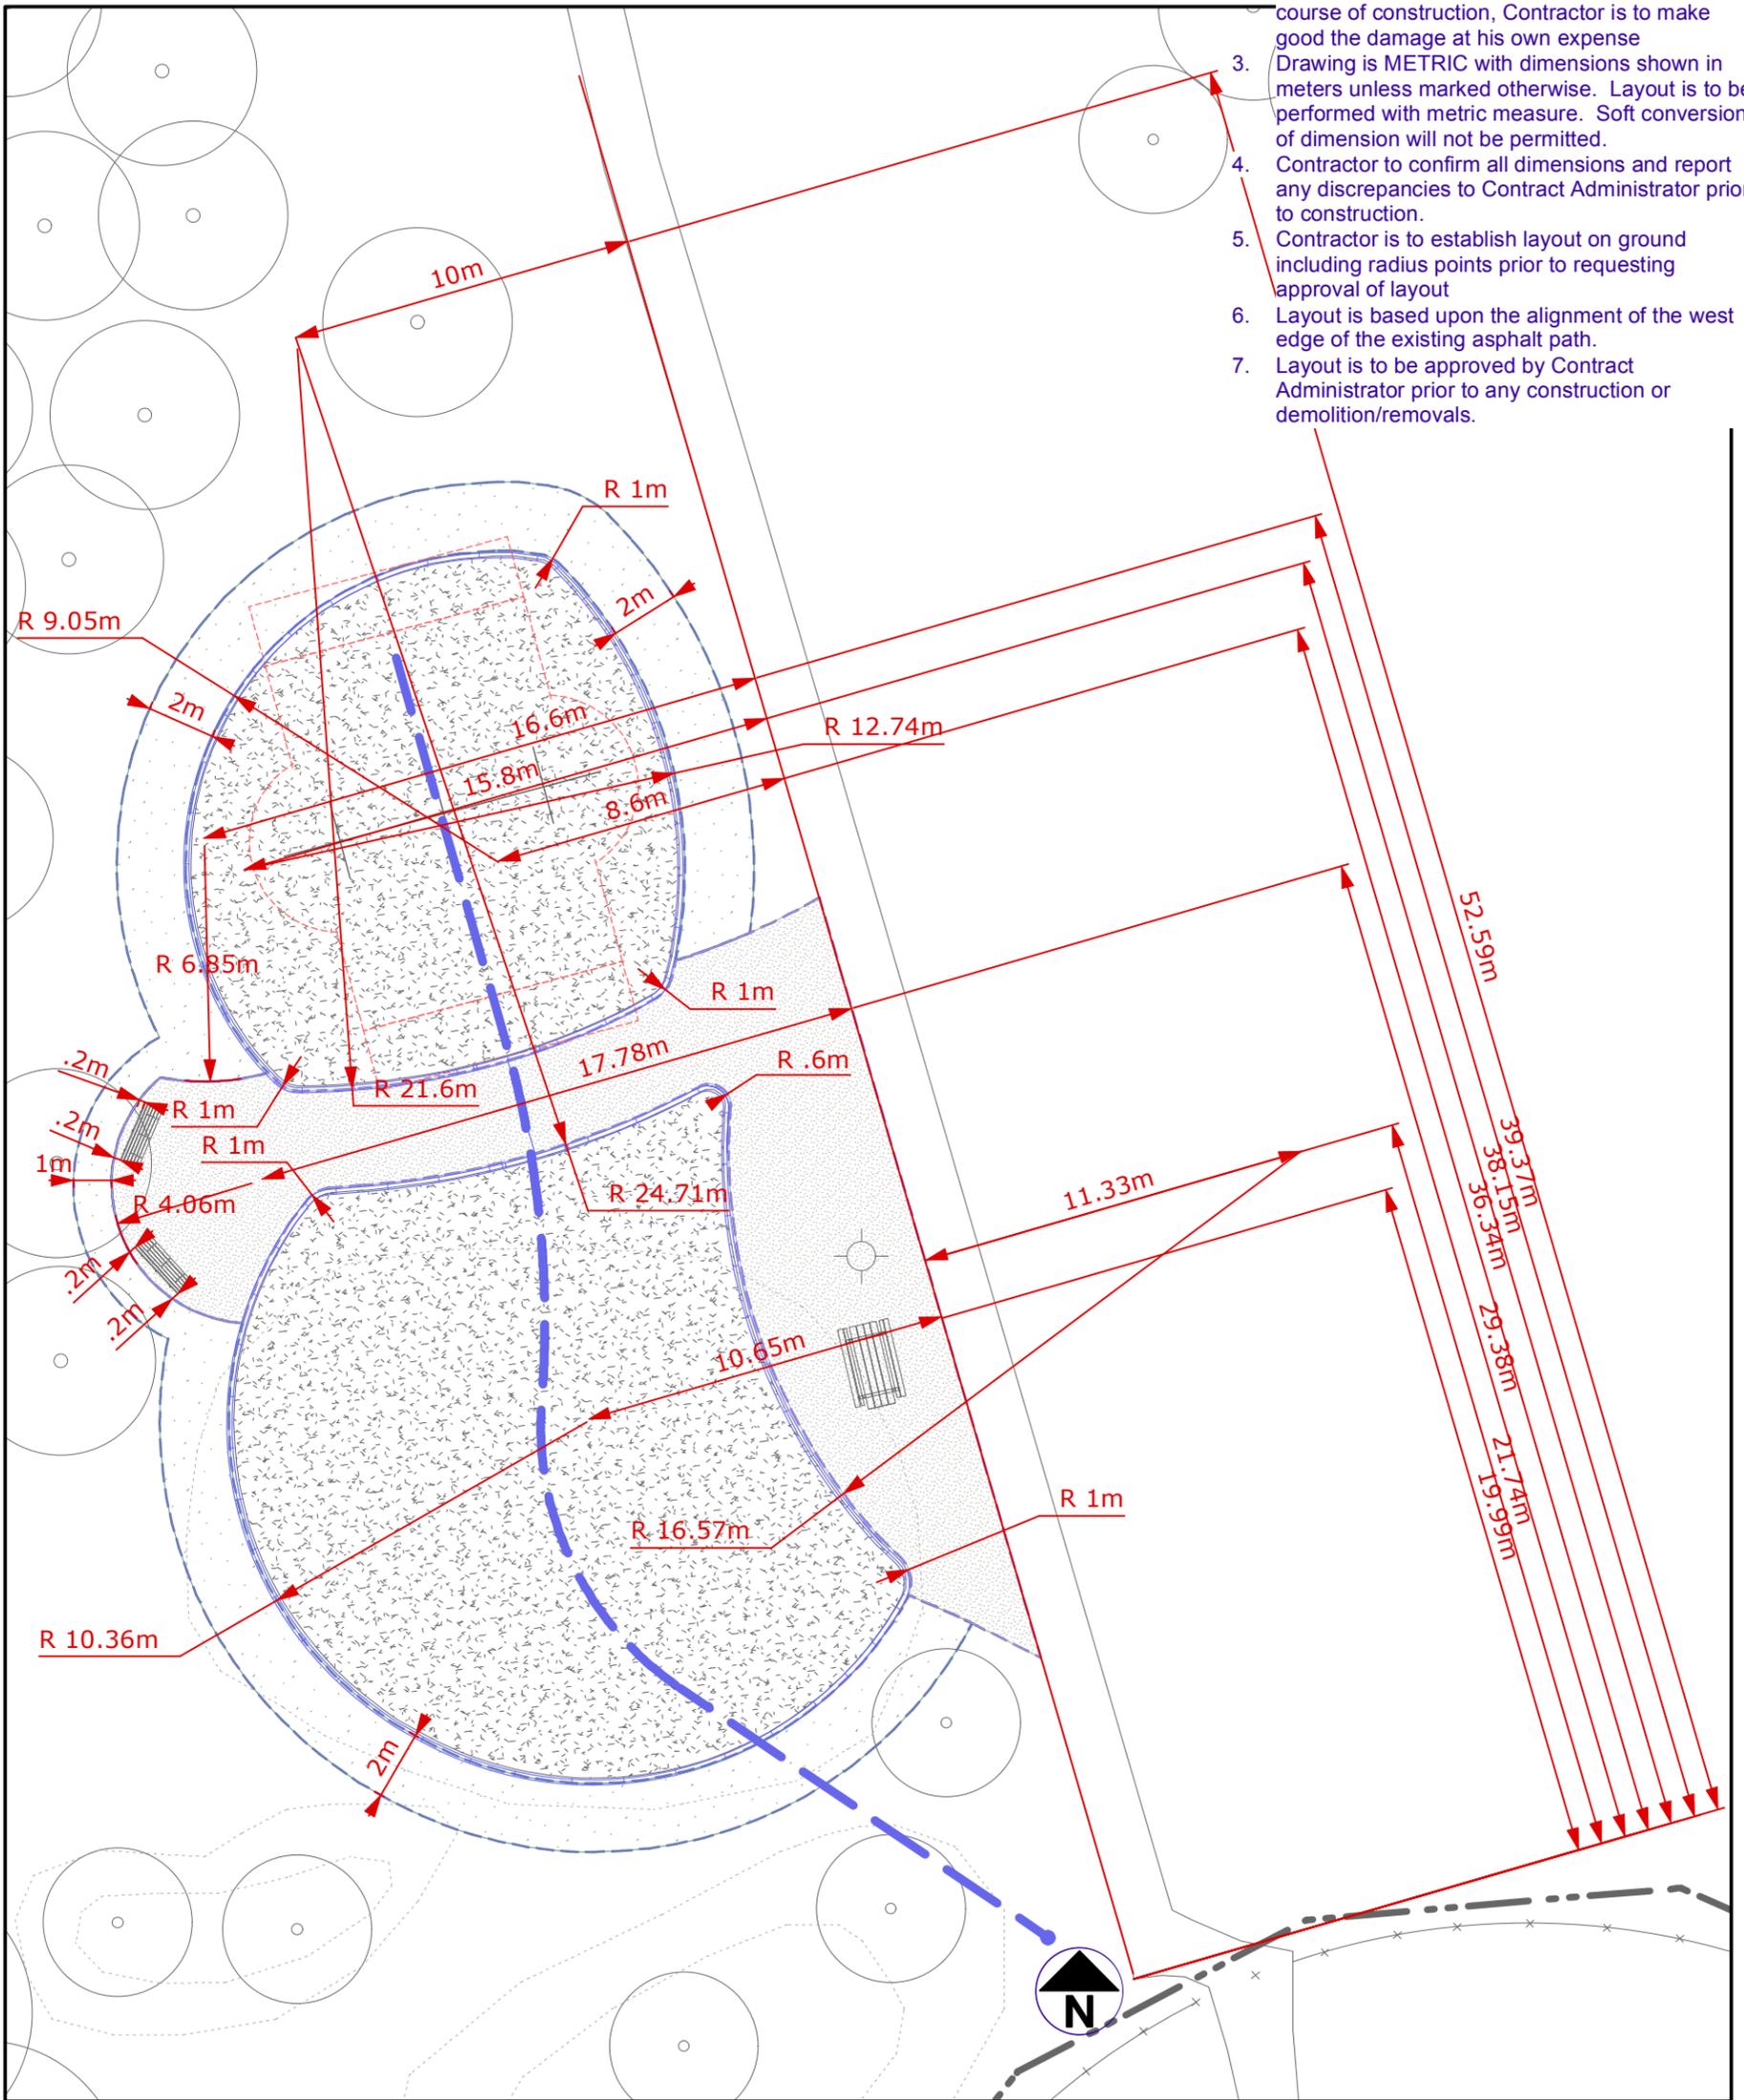

1 Layout Plan
L-5 Scale: 1:200

1 4/8/09 For Bid Opportunity

No.	Date	Issue Notes

Drawing No. L-5 of 9

**Pinehurst Byron Park
Playground Renovation
Layout Plan**

