



3	Multi-Flow Trench Under Play (safety) Surfacing
L-9	Scale: 1:10

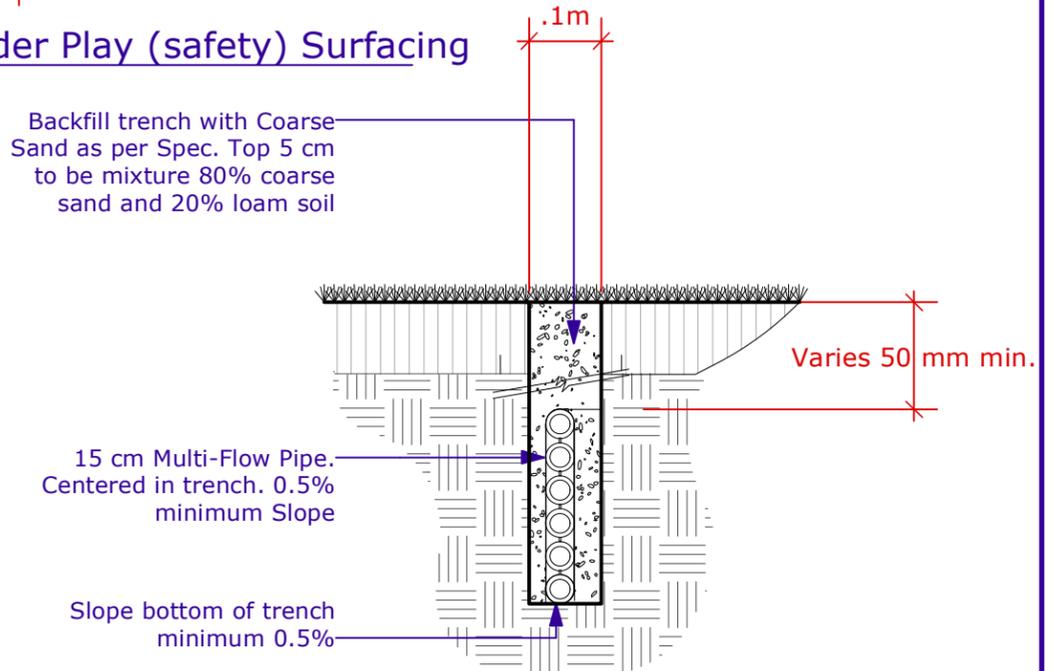

2	Multi-Flow Trench Through Sod
L-9	Scale: 1:10

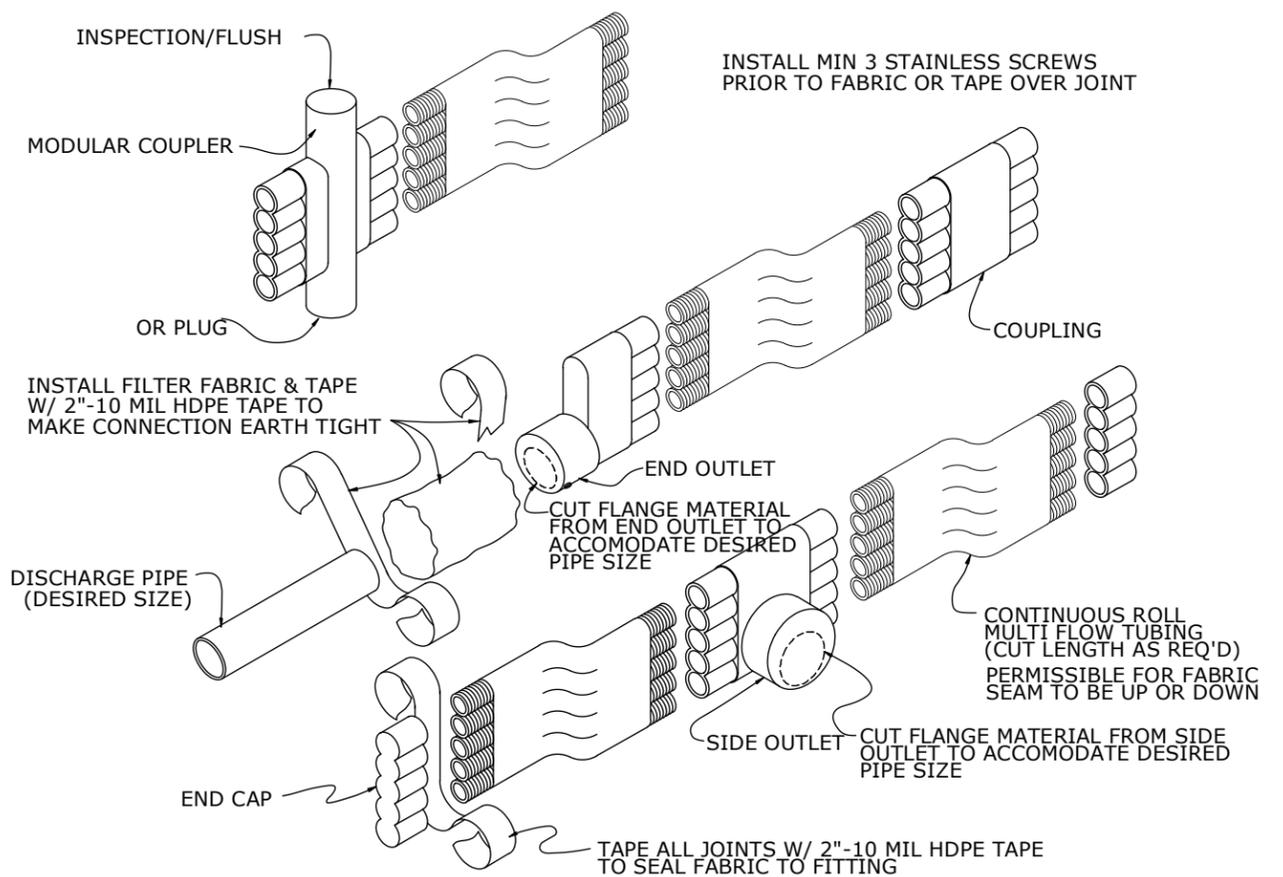

1	Multi-Flo Connection Details
L-9	Scale: 1:5

1 4/8/09 For Bid Opportunity

No. Date Issue Notes

Drawing No.

L-9 of 9

Pinehurst Byron Park
Playground Renovation
Multi-Flo Details

