


NOTES:

- .01 Contractor is responsible for site verifications of all dimensions
- .02 Drawings are not to be scaled for estimating purposes
- .03 All areas given are approximate
- .04 Expansion joint repairs, approximately 230 lin. Ft.
- .05 Caulk chimney flashing and storm collars
- .06 Fill pitch boxes

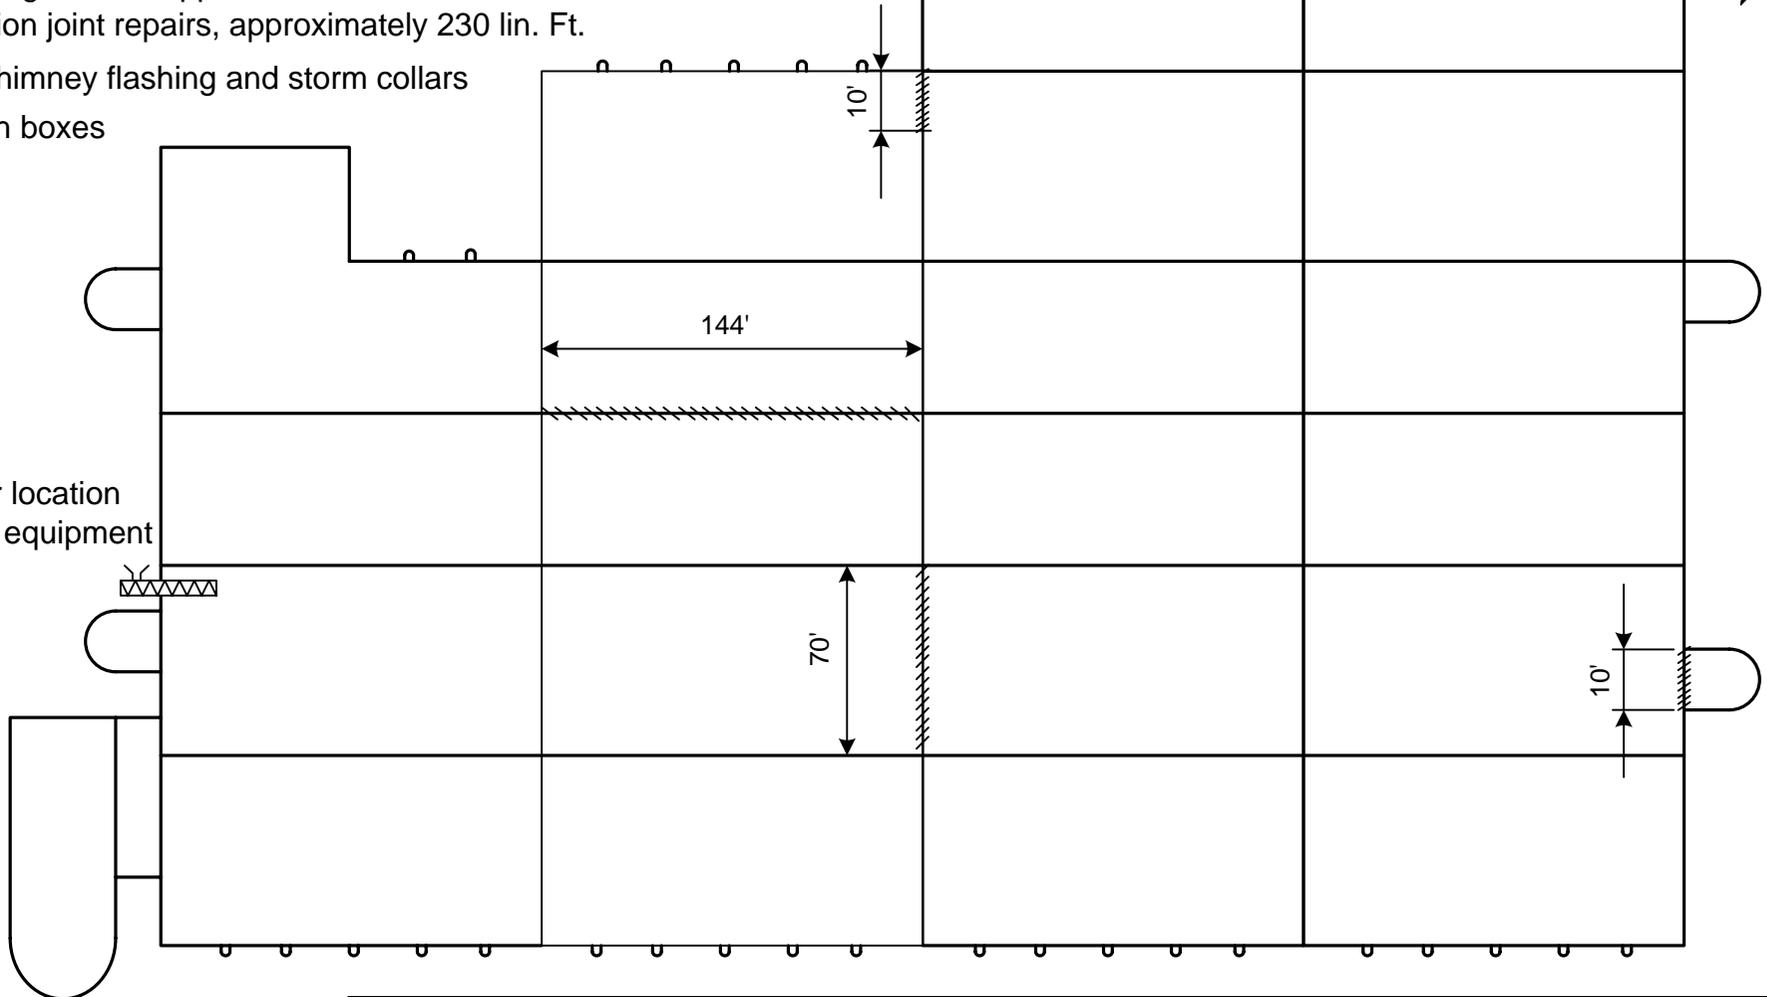

Area for location
roofer's equipment



- .07 Minor repairs to exposed expansion joint membranes and perimeter striping
- .08 Check flashings and re-secure as required
- .09 Check drains to be clear

CITY OF WINNIPEG TRANSIT DEPARTMENT 421 OSBORNE STREET WINNIPEG, MB. R3L 2A2 avecherya@winnipeg.ca		PROJECT PROVISION OF ROOF REPLACEMENT AT WINNIPEG TRANSIT DEPARTMENT, 421 OSBORNE STREET		SHEET TITLE ROOF REPLACEMENT BUILDING B	
DRAWN BY	CHECKED BY	APPROVED BY	DATE	SCALE	SHEET No.
AV	AV		2009.05.20	NTS	A-2
			eFILE 375-2009 DRAWING A-2-R 0	PROJECT No. 375-2009	