


General Notes

1. All existing trees, sidewalks, curbs, catch basins, culverts, survey markers, to remain are to be protected during construction. Any damage to them is to be made good by the Contractor. Maintain positive drainage into all catch basins and curb inlets.
2. Contractor is to limit operations to the area within the area of work shown on the drawing. Should areas outside of this limit be damaged during the course of construction, Contractor is to make good the damage at his own expense
3. Drawing is METRIC with dimensions shown in meters unless marked otherwise. Layout is to be performed with metric measure. Soft conversion of dimension will not be permitted.
4. Contractor to confirm all dimensions and report any discrepancies to Contract Administrator prior to construction.
5. Contractor is to establish layout on ground including radius points prior to requesting approval of layout
6. Layout is to be approved by Contract Administrator prior to any construction or demolition/removals.

Base Layout line is a line between the 'centers' of the northwest poplar tree and the southernmost spruce in the northern group as shown. Site is to be laid out on a rectilinear base with the base at 37° angle to this base line as shown. All other angles are at 90 or 45 to this rectilinear base.

1 Layout Plan
L-6 Scale: 1:200

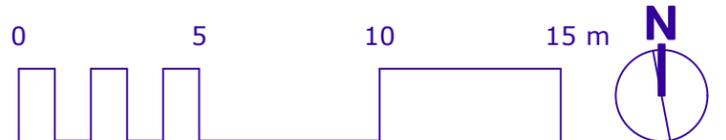

B 4/27/09 For Pre Bid-Opp Review

No. Date Issue Notes

Drawing No.

L-6 of 9

Waverley Heights CC
Playground Renovation
Layout Plan

