
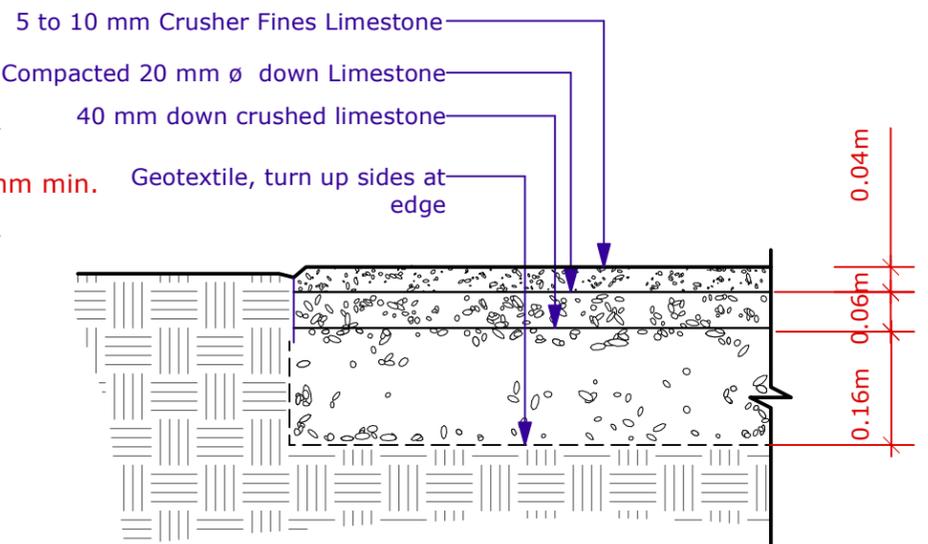



1 Sod / Seed Detail
L-9 Scale: 1:10

2 Multi-Flow Trench Under Play (safety) Surfacing
L-9 Scale: 1:10

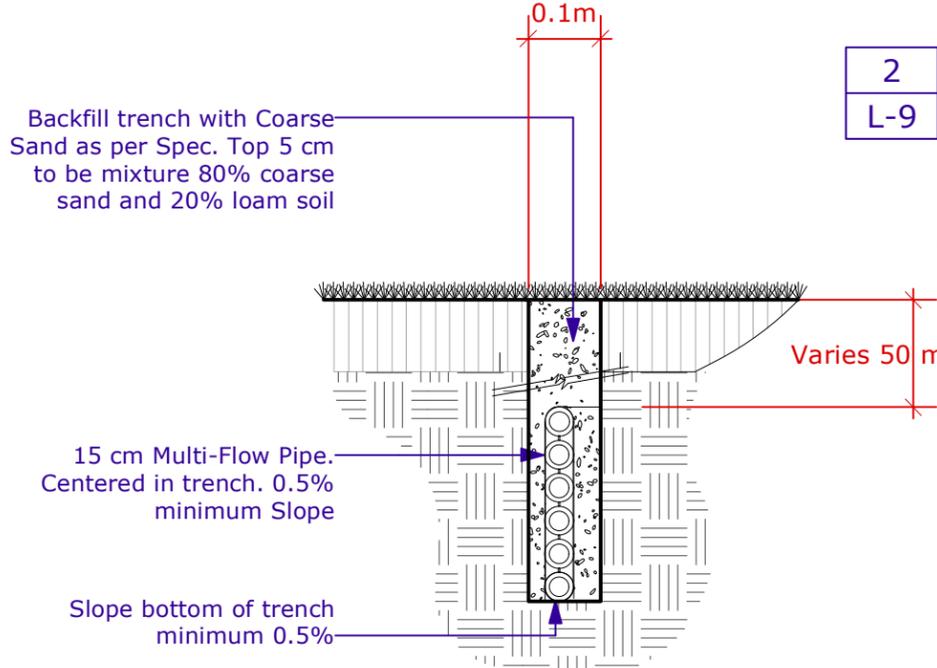

3 Multi-Flow Trench Through Sod
L-9 Scale: 1:10

5 Crusher Fines Paving
L-9 Scale: 1:10

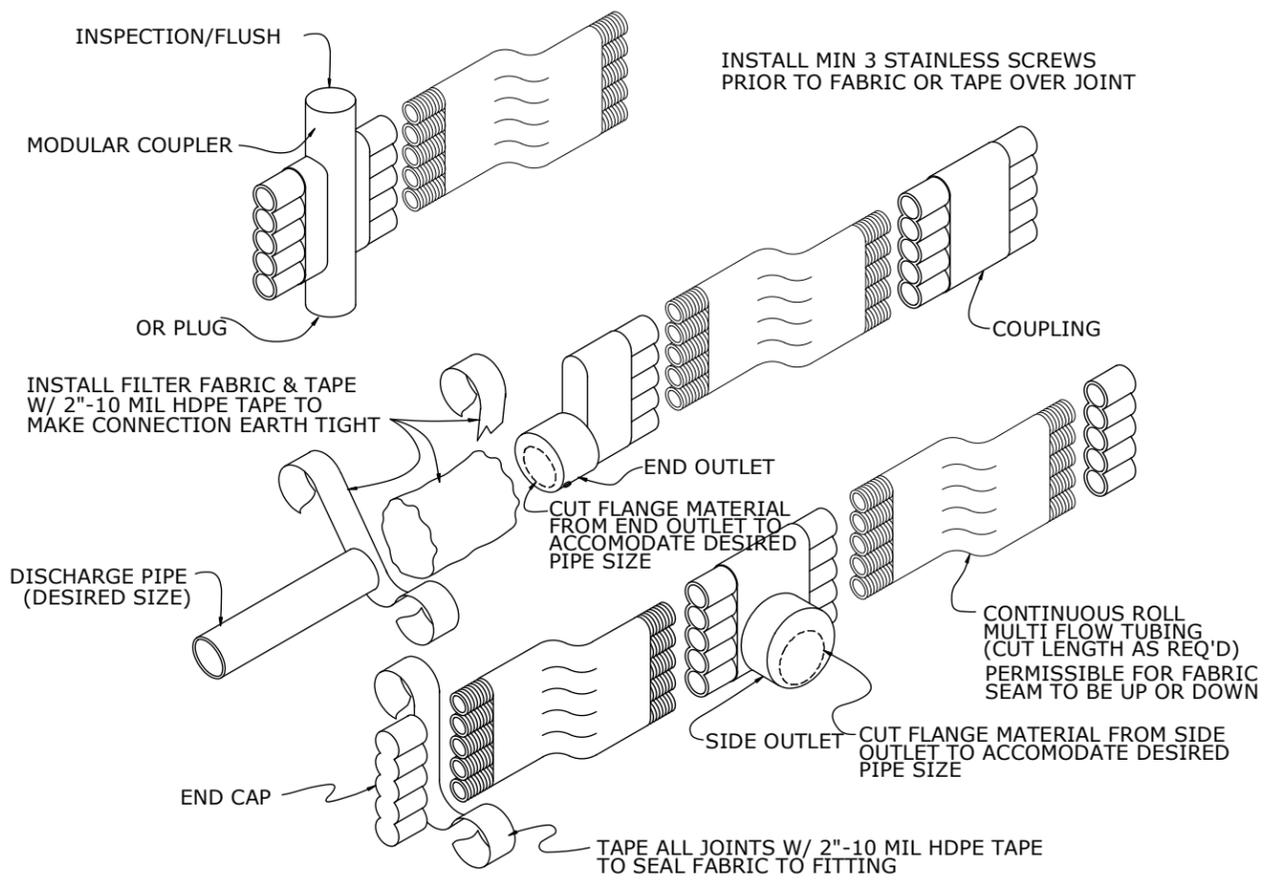

4 Multi-Flo Connection Details
L-9 Scale: 1:5

B	4/27/09	For Pre Bid-Opp Review
No.	Date	Issue Notes
Drawing No.		