



LEGEND

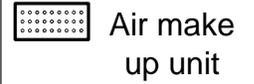

Air make up unit



Exhaust fan

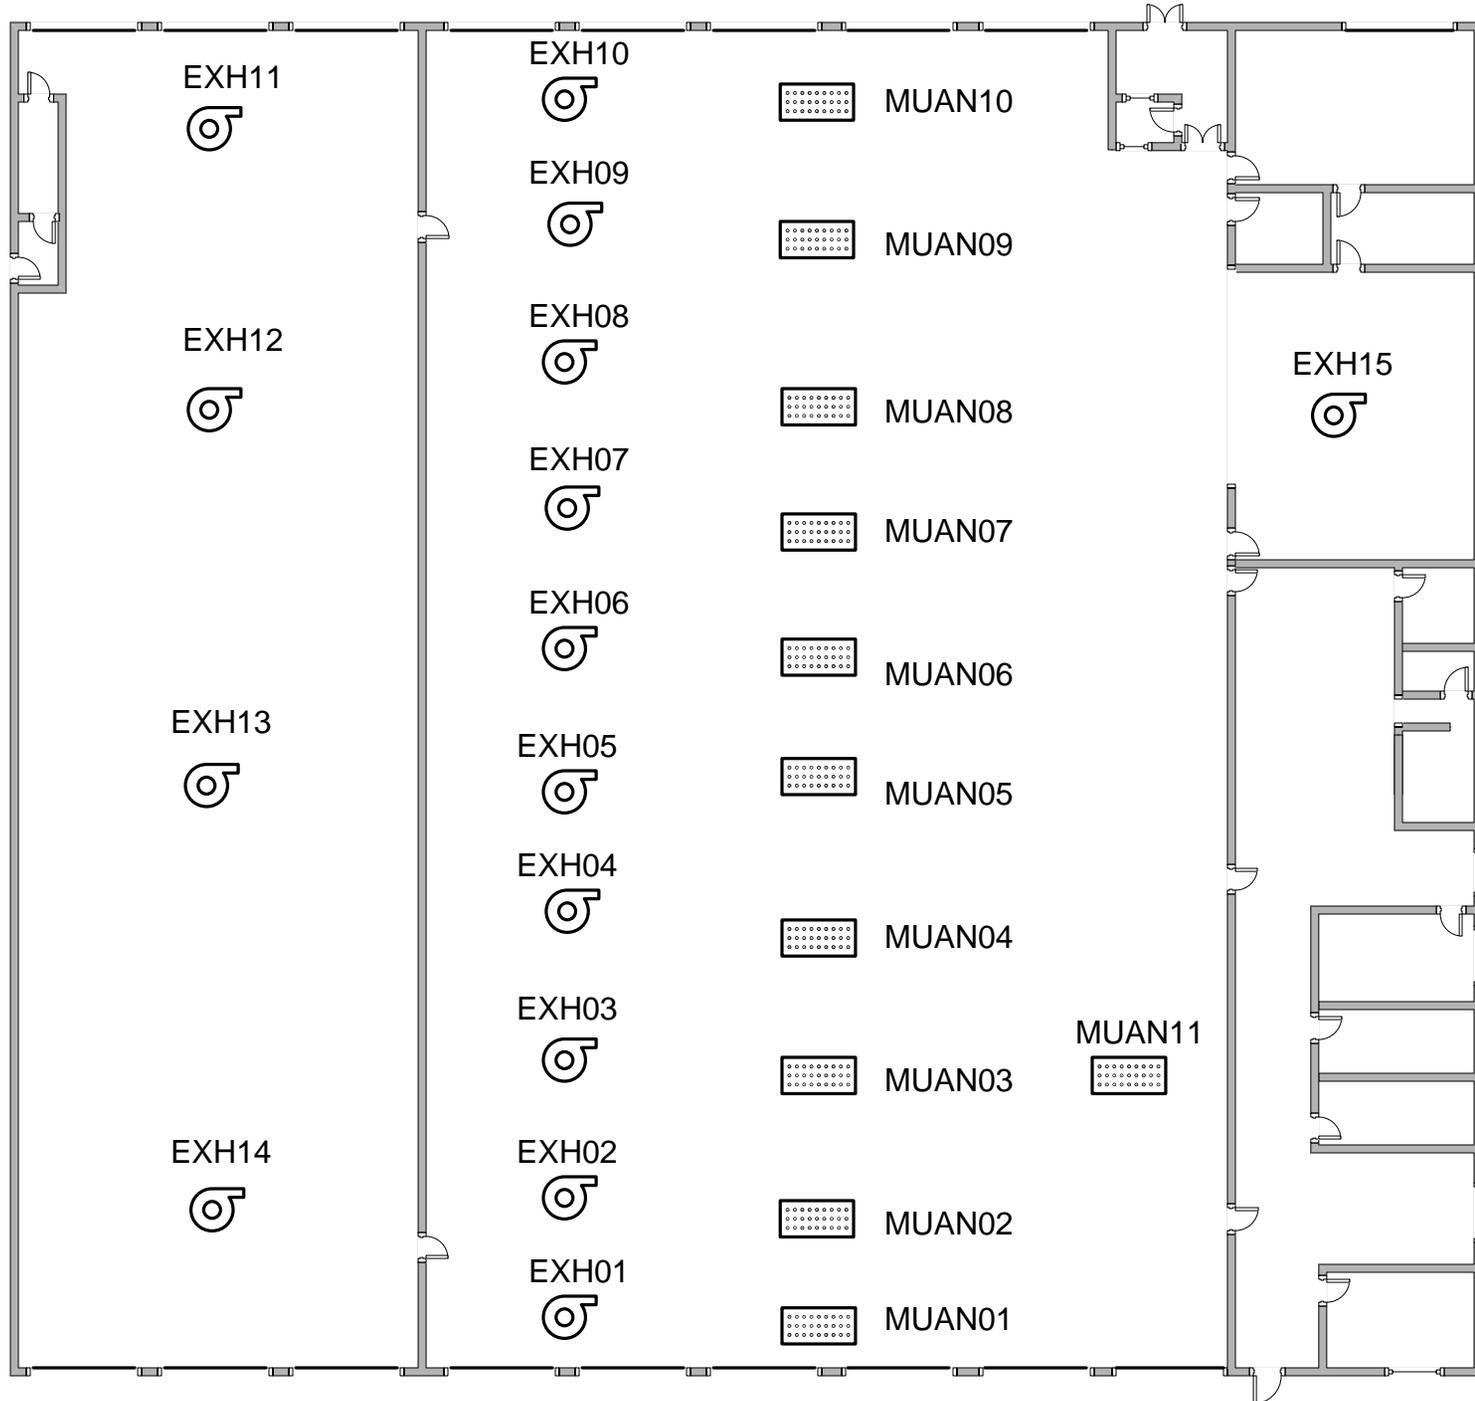

WINNIPEG TRANSIT DEPARTMENT
 421 Osborne Street
 Winnipeg MB R3L 2A2
 Tel: 986-3821 / 479-5430
 avecherya@winnipeg.ca

PROJECT
INSPECTION AND REPAIR OF HVAC EQUIPMENT AT WINNIPEG TRANSIT DEPARTMENT

SHEET TITLE
LOCATION OF MUA UNITS AND EXHAUST FANS AT NORTH CAR GARAGE STORAGE TRACKS

DRAWN BY	CHECKED BY	APPR. BY
AV	AV	

eFILE 396-2009 DRAWING A-6-RO	PROJECT No 396-2009
-------------------------------------	-------------------------------

DATE 2009. 06.22	SCALE NTS
----------------------------	---------------------

SHEET No
A-6