

Drawing Title:


Drawing No:

# PARKWAY PATH CRUSHED LIMESTONE

## SCD-646

### General Notes

1. Sub-Grade, Sub Base & Base Coarse Construction as per CW 3110
2. Topsoil & Seed as per CW3520 and CW 3540
3. Topsoil & Sod as per CW 3510 and CW 3540

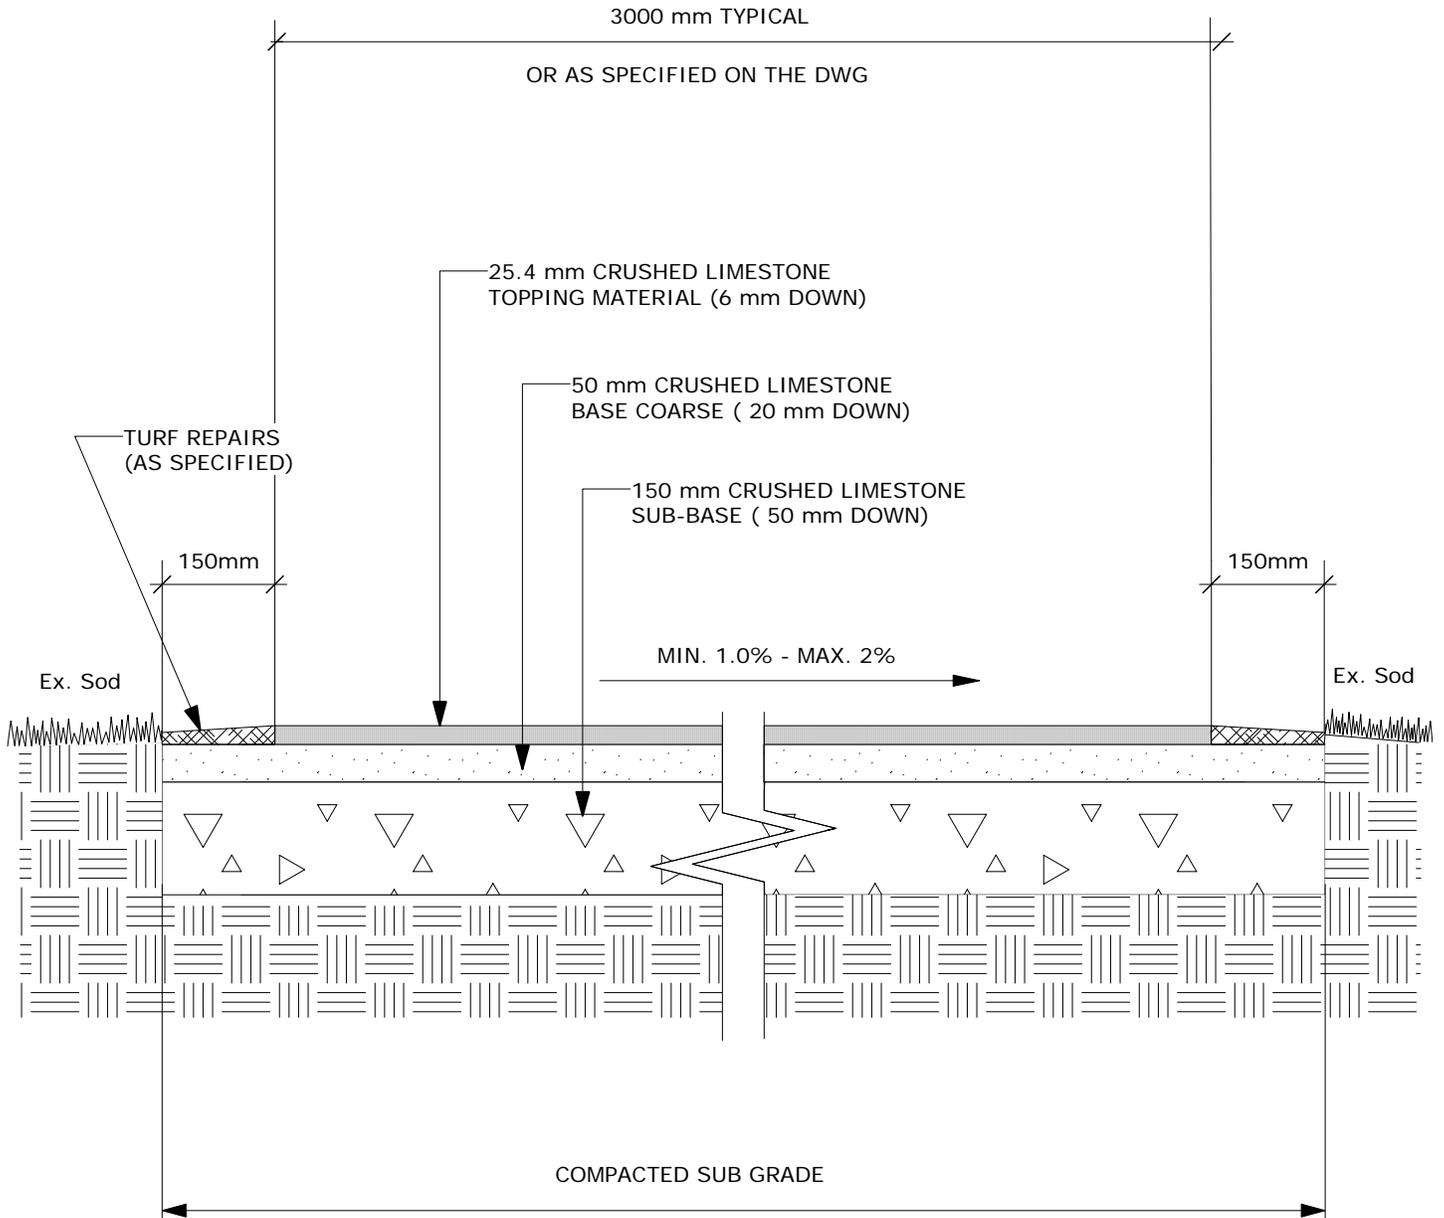

DIMENSIONS SHOWN ARE IN MILLIMETRES UNLESS OTHERWISE SPECIFIED

DATE: 01/01/2007  
 SCALE: 1:10  
 DRAWN BY: J.F.

The City of Winnipeg  
 Planning, Property and Development Department  
 Planning and Land Use Division  
 Unit 15 - 30 Fort Street, Winnipeg, MB, R3C 4X5

