


EXISTING SITE PHOTO ONE

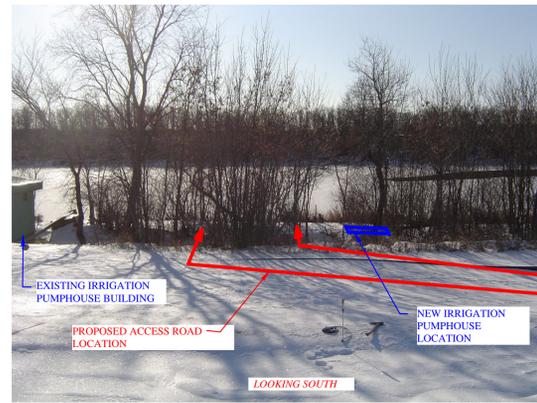

EXISTING SITE PHOTO TWO



EXISTING SITE PHOTO THREE




EXISTING SITE PHOTO FOUR




EXISTING SITE PHOTO FIVE




EXISTING SITE PHOTO EIGHT

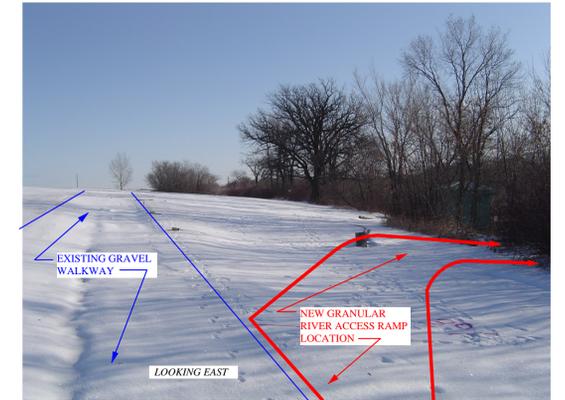

EXISTING SITE PHOTO SIX

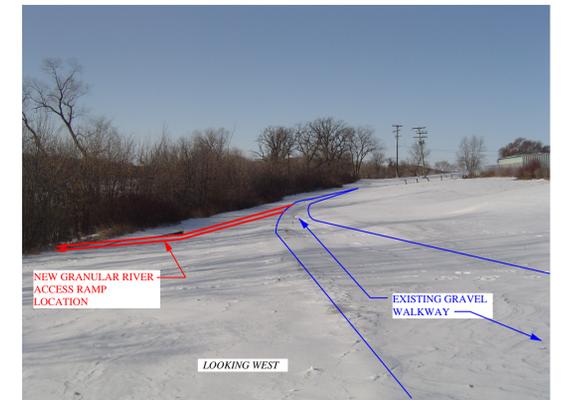

EXISTING SITE PHOTO SEVEN

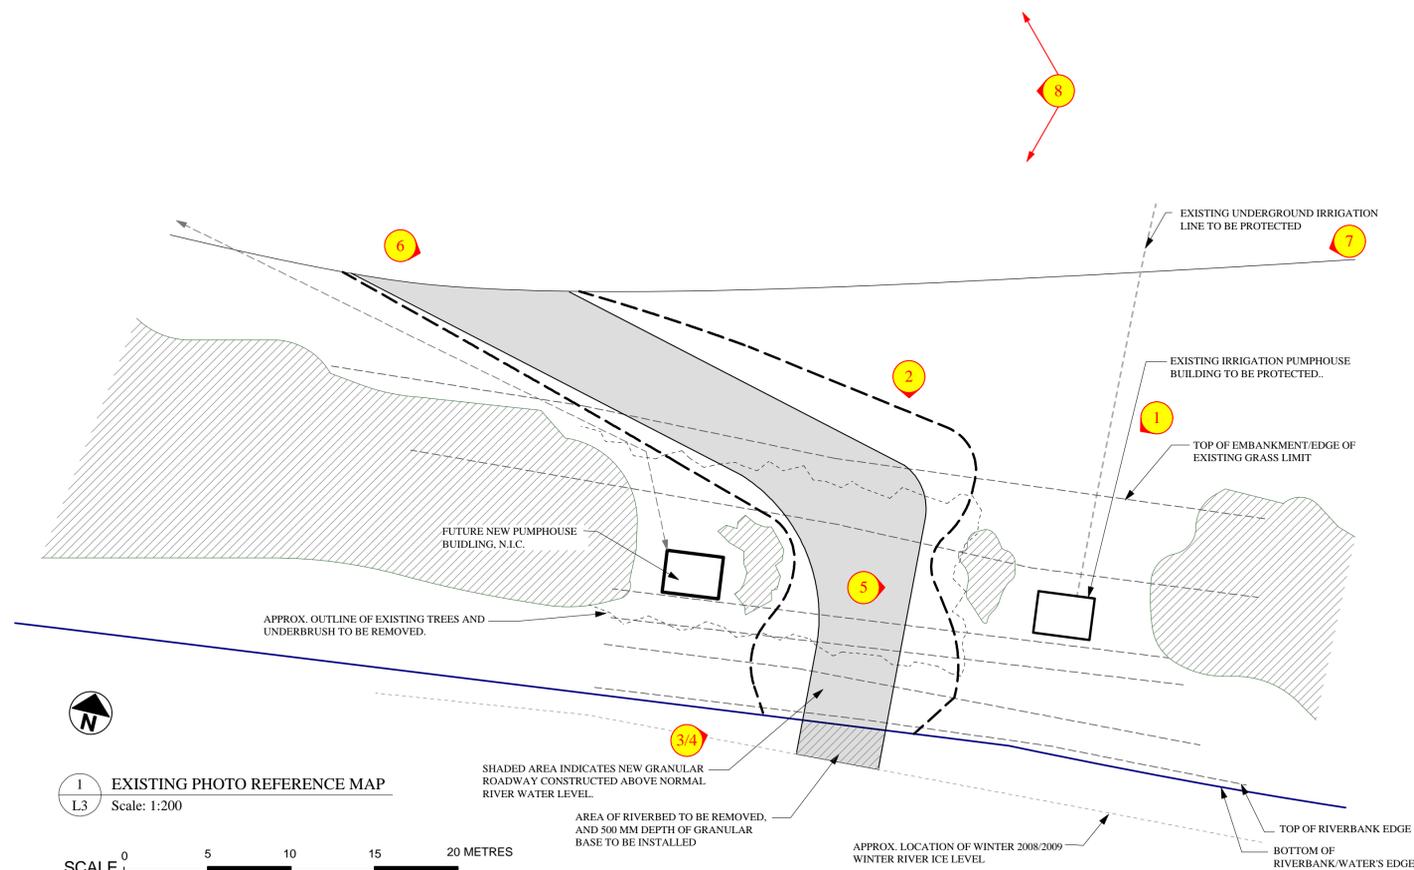

| | | | | |
|---|--|-----------|----|------|
| PROJECT TITLE | NO. | REVISIONS | BY | DATE |
| JOHN BLUMBERG SOCCER COMPLEX | | | | |
| DRAWING TITLE | KEN RECH LANDSCAPE ARCHITECTS INC. | | | |
| PROPOSED ACCESS ROAD EXISTING SITE PHOTOS | 1480 Wellington Crescent Winnipeg Manitoba Fax 489-6852 R3N 0B3 Tel(204) 489-6616 | | | |
| DRAWN BY K. Rech | SCALE N.T.S | SHEET NO. | | |
| PRINT DATE JAN. 19, 2009 | DATE JAN. 19, 2009 | REVISION | | L3 |
| FILE NO. 08-16 | | 0 | | |