
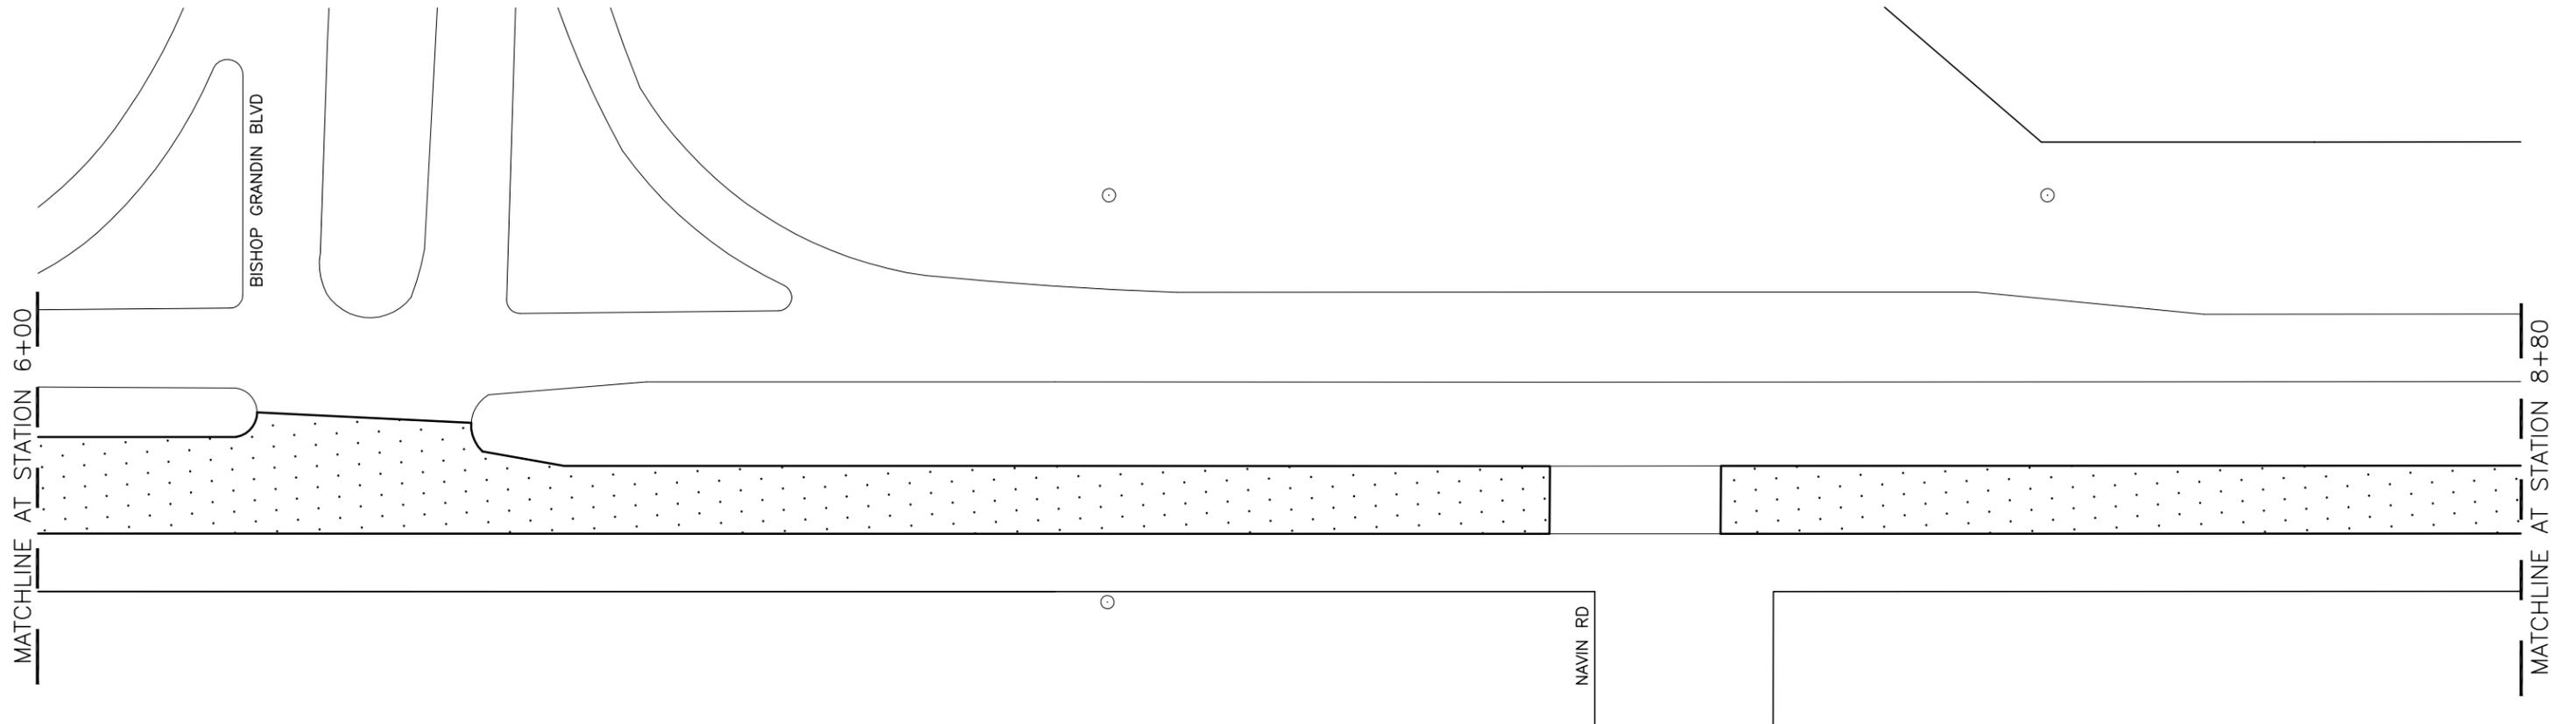
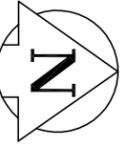


# LAGIMODIERE BOULEVARD (NORTHBOUND)

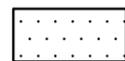

## EXTENT OF WORK

- MILL EXISTING ASPHALT
- CURB RENEWALS AS DIRECTED
- JOINT AND SLAB RENEWALS AS DIRECTED
- ASPHALT OVERLAY

 - ASPHALT OVERLAY

 200 TACHE AVENUE WINNIPEG, MANITOBA R2H 1A7 PH: (204)-233-2113 FAX: (204)-233-2080		 THE CITY OF WINNIPEG PUBLIC WORKS DEPARTMENT ENGINEERING DIVISION	
DESIGNED BY: R.H./A.B.	CHECKED BY: R.H.	PROVINCE OF MANITOBA/CITY OF WINNIPEG	CITY DRAWING NO.
DRAWN BY: A.B.	APPROVED BY: S.M.	2009 MILL AND FILL	CONSULTANT DRAWING NO. 063-056-03
HOR. SCALE: N.T.S.	RELEASED FOR CONSTRUCTION	LAGIMODIERE BOULEVARD (NORTHBOUND)	5-2009
VERT. SCALE: N.T.S.	DATE	FROM STA. 6+00 TO STA. 8+80	
DATE: JANUARY 2009	DATE		