





TYP DETAIL AT EXP JOINT LOCATION 1:5

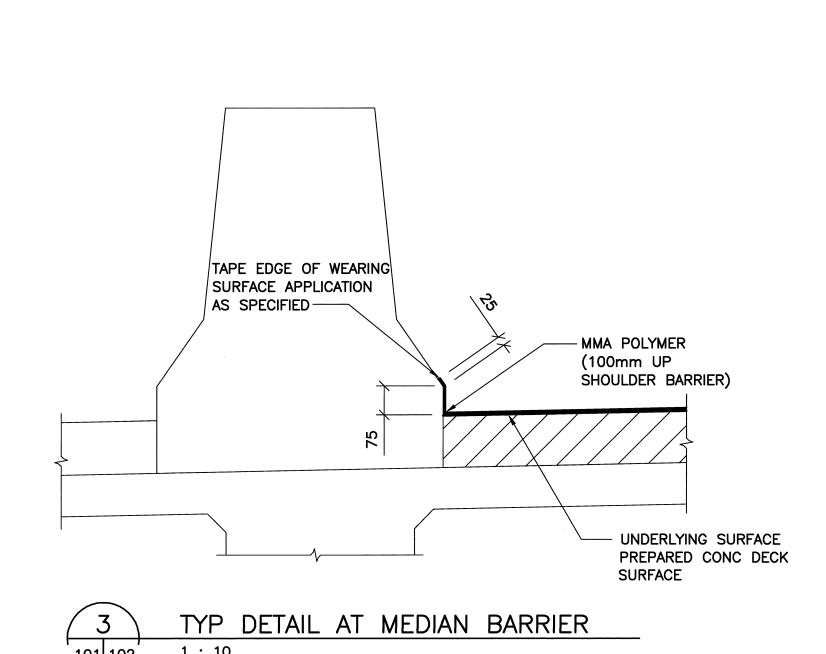

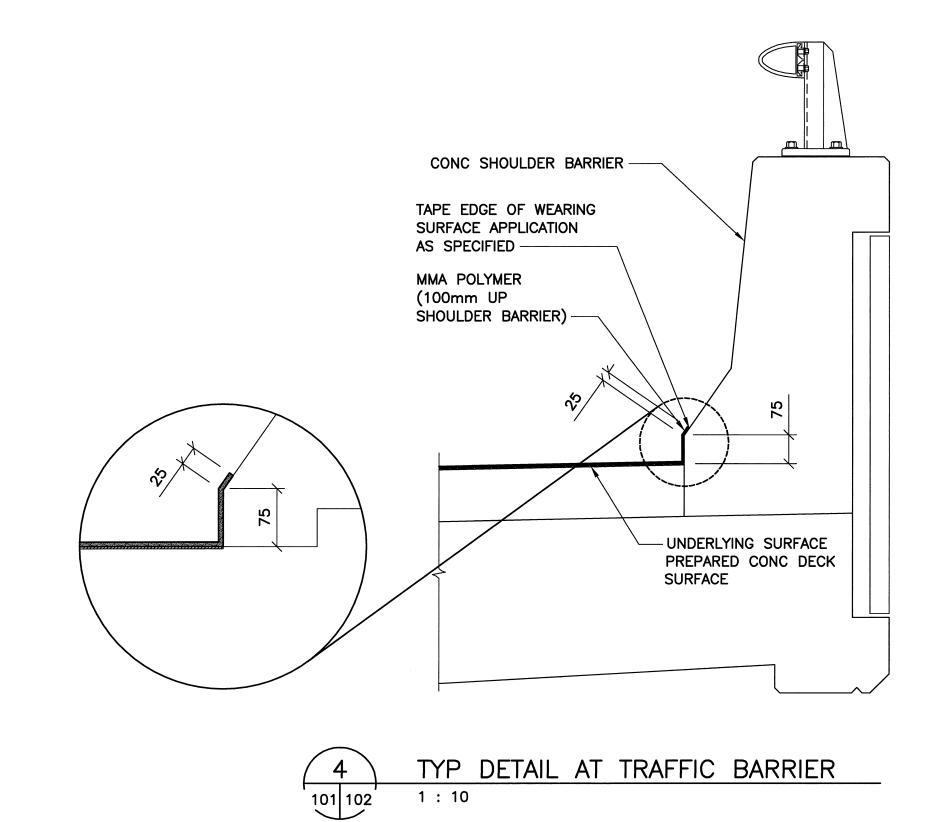

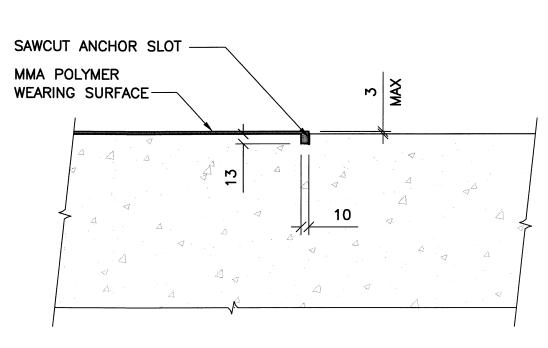

TYPICAL ANCHOR DETAIL 5 101 102

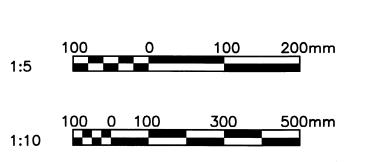



B.M. ELEV.	F.B.			ACE OF WALL
		WARDROP	Engineering Inc.	V. BANTHIA
		DESIGNED V.B.	CHECKED GFS	Member 23477
		DRAWN E.M.M.	APPROVED CF	PROFESSION NE
OO ICCUED FOR TENDE	00.07.08	HOR. SCALE: AS NOTED VERTICAL:	ACCEPTED BY DATE	CONSULTANT DRAWING NO.
00 ISSUED FOR TENDE NO. REVISIONS	R 09.07.08 H DATE BY	DATE 03.02.09	B. A. NEIRINCK, P.ENG. BRIDGE PLANNING & OPERATIONS ENGINEER	0500070600-DWG-S0002

V. BANTHIA	$\hat{\mathbf{W}}$
Member 23477	PROV EASTE MMA
JLTANT DRAWING NO.	WEAR
The state of the s	WEA

<u> </u>	THE CITY OF WINN	IPE
Winnipeg	PUBLIC WORKS DEPARTMENT ENGINEERING DIVISION	

PROVENCHER VEHICULAR BRIDGE EASTBOUND LANE — APPLICATION OF	CITY DRAWING NUMBER B110-09-02	
MMA POLYMER WEARING SURFACE	SHEET 2 OF 2	
WEARING SURFACE DETAILS	102	