



120.30 PARTIALLY DETERIORATED
OVALITY = 3.0%

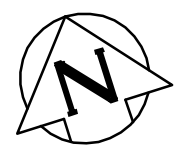

MARLTON CRESCENT (S LEG)

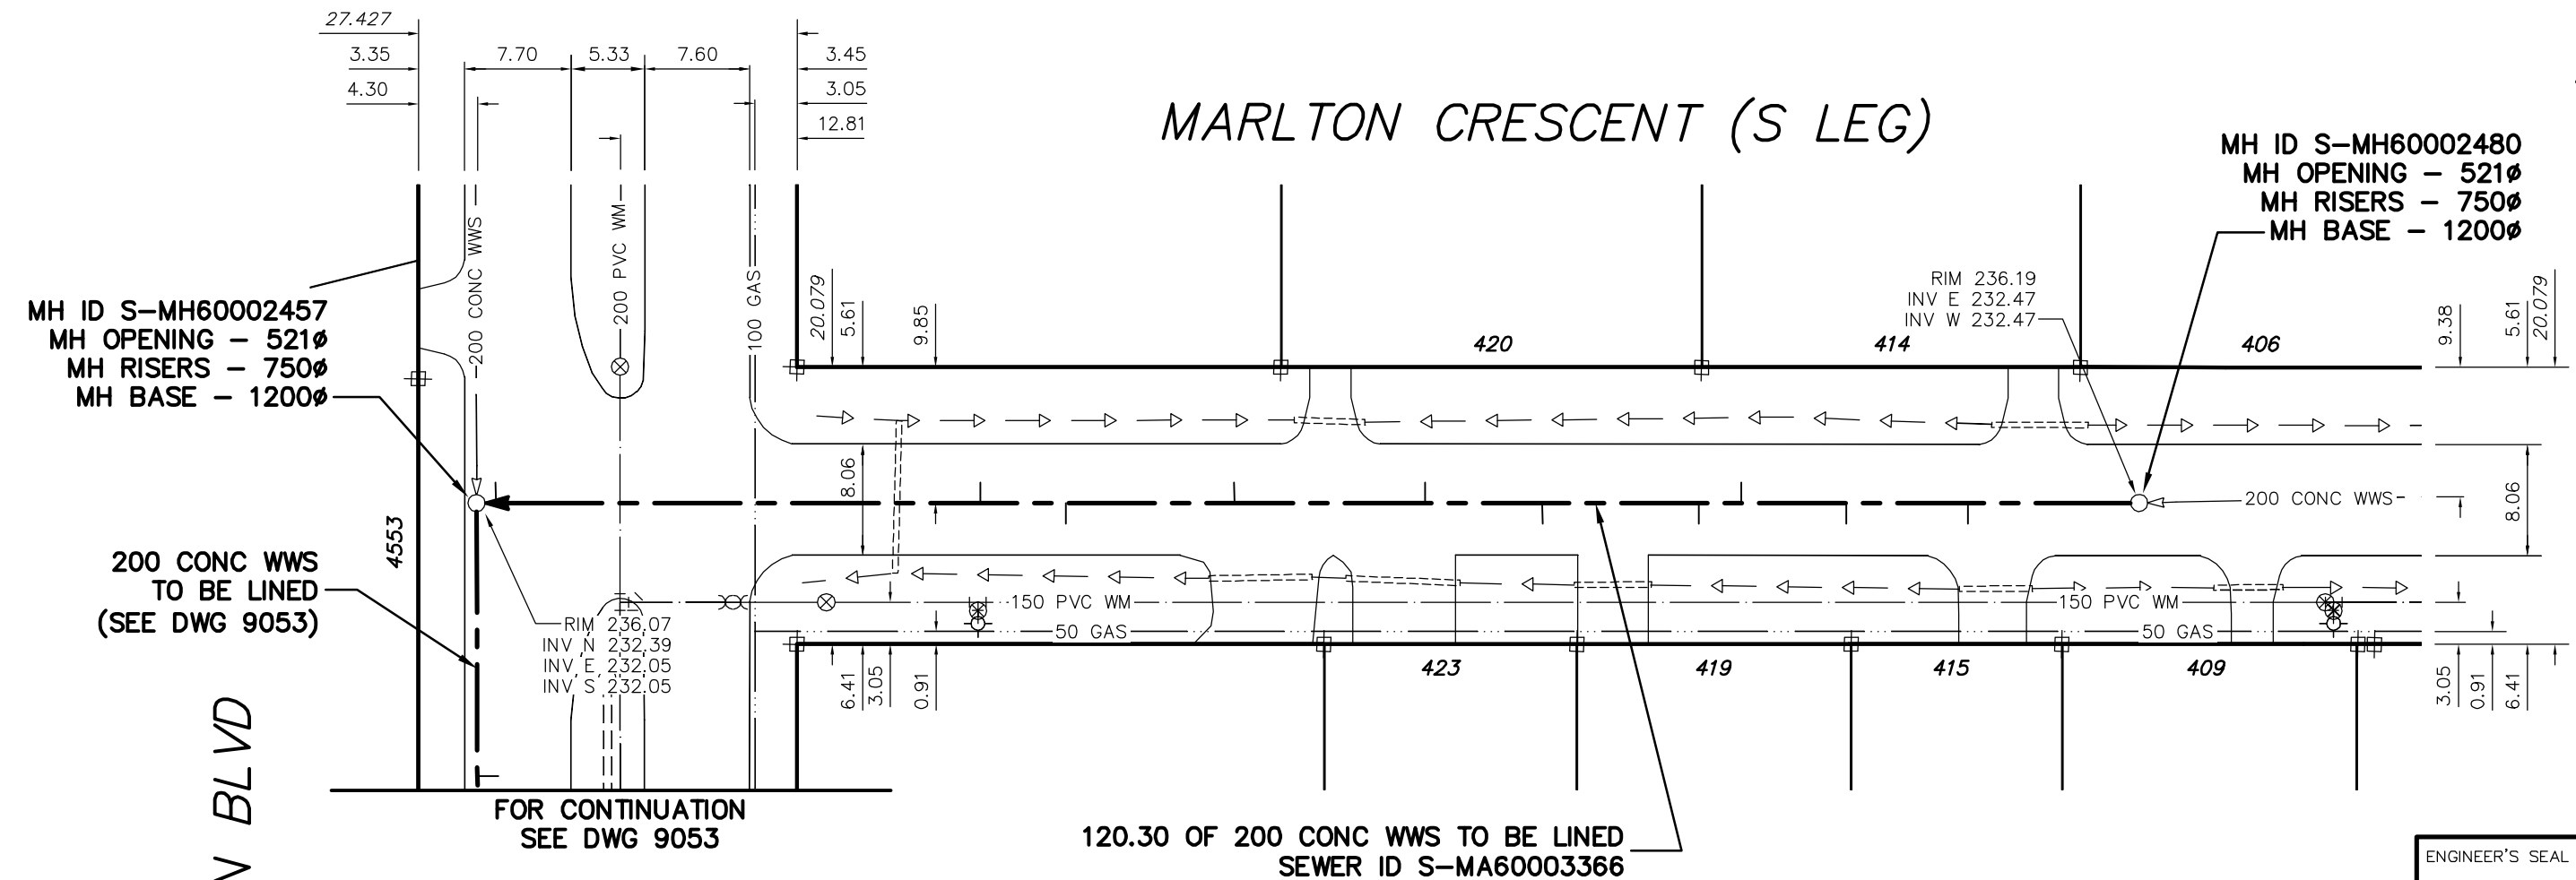

ROBLIN BLVD

120.30 OF 200 CONC WWS TO BE LINED
SEWER ID S-MA60003366

FOR CONTINUATION
SEE DWG 9053

MH ID S-MH60002457
MH OPENING - 521Ø
MH RISERS - 750Ø
MH BASE - 1200Ø

200 CONC WWS
TO BE LINED
(SEE DWG 9053)

MH ID S-MH60002480
MH OPENING - 521Ø
MH RISERS - 750Ø
MH BASE - 1200Ø

RIM 236.07
INV N 232.39
INV E 232.05
INV S 232.05

RIM 236.19
INV E 232.47
INV W 232.47

SEWER JUNCTION INFORMATION FROM SEWER VIDEO INSPECTION SEWER ID S-MA60003366				
DISTANCE FROM MH ID S-MH60002457				
1.40	E	200Ø	UNKNOWN	PC

SEWER JUNCTION INFORMATION FROM SEWER VIDEO INSPECTION SEWER ID S-MA60003366				
DISTANCE FROM MH ID S-MH60002480				
12.40	W	150Ø	SOUTH	CNI
21.20	W	100Ø	SOUTH	JN
28.80	W	100Ø	NORTH	JN
31.90	W	100Ø	SOUTH	JN
43.20	W	150Ø	SOUTH	CN
51.70	W	100Ø	NORTH	JN
65.50	W	100Ø	NORTH	JN
77.70	W	100Ø	SOUTH	JN
83.90	W	100Ø	NORTH	JN

ENGINEER'S SEAL

**ORIGINAL
SIGNED BY
S.R.J.
COURNOYER
09/09/28**

BID OPPORTUNITY: 567-2009
FILENAME : 9040.dwg
PLOT DATE : 2009 09 28

METRIC
WHOLE NUMBERS INDICATE MILLIMETRES
DECIMALIZED NUMBERS INDICATE METRES

B.M. ELEV.	FIELD BOOK #:	CITY OF WINNIPEG WATER AND WASTE ENGINEERING DIVISION		THE CITY OF WINNIPEG WATER AND WASTE DEPARTMENT	
POSTED TO LBIS		DESIGNED BY: SC	CHECKED BY: SC	2009 SEWER RENEWALS BY CIPP LININGS, CONTRACT 15	
		DRAWN BY: CJH/WKT	APPROVED BY: KZ	MARLTON CRESCENT (S LEG)	
		HOR. SCALE 1:500	RELEASED FOR CONSTRUCTION	1ST MH E OF ROBLIN BOULEVARD TO MH AT ROBLIN BOULEVARD	
		VERTICAL		SHEET 20 OF 45	
NO.	REVISIONS	DATE	BY	CITY DRAWING NUMBER	
		DATE 2009 09 25		9040	