


COMMERCIAL OR LANE APPROACH WITH BARRIER CURB

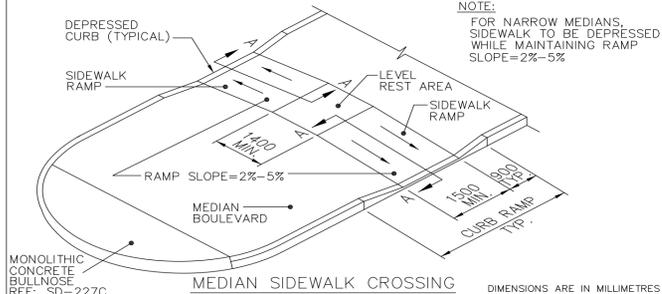

MEDIAN SIDEWALK CROSSING

NOTE: FOR NARROW MEDIANS, SIDEWALK TO BE DEPRESSED WHILE MAINTAINING RAMP SLOPE=2%-5%


THE CITY OF WINNIPEG PUBLIC WORKS DEPARTMENT

Reference Spec. No. CW 3235, CW 3310, CW 3325


DESIGNED BY: B.P. DRAWN BY: T.G.A. SCALE: N.T.S.

CHECKED BY: D.R.K. DATE: 08-12-15 DRAWING NO. SD-229B

APPROVED: SURFACE WORKS COMMITTEE

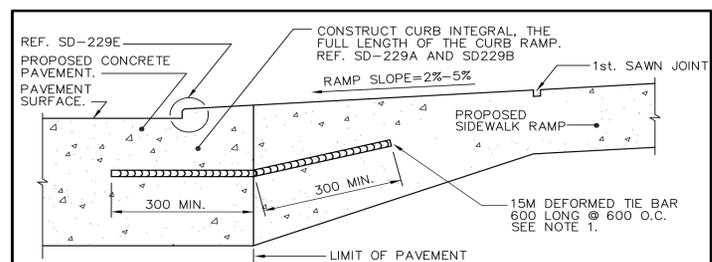

SECTION A-A (FOR NEW CONCRETE PAVEMENT)

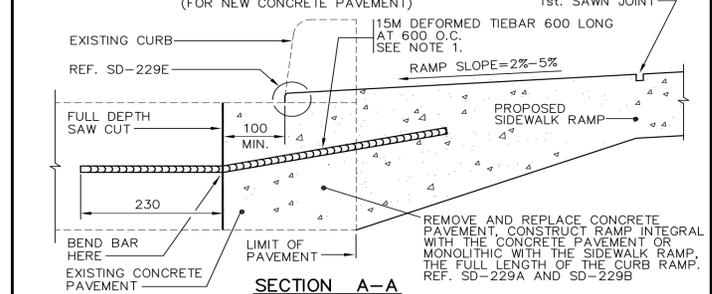

SECTION A-A (FOR EXISTING CONCRETE PAVEMENT)

NOTE: 1. 15M TIE BARS SHALL BE PLACED PRIOR TO THE PLACING OF ANY CONCRETE. TIE BARS SHALL BE BENT AS REQUIRED AND PLACED SO AS TO ENSURE A MINIMUM CONCRETE COVER OF 50.

THE CITY OF WINNIPEG PUBLIC WORKS DEPARTMENT


Reference Spec. No. CW 3235, CW 3310, CW 3325

DESIGNED BY: B.P. DRAWN BY: A.R. SCALE: N.T.S.

CHECKED BY: D.R.K. DATE: 05-12-31 DRAWING NO. SD-229C

APPROVED: SURFACE WORKS COMMITTEE

CURB RAMP FOR CONCRETE PAVEMENT

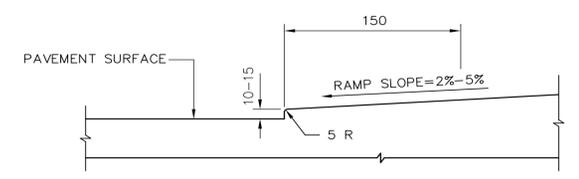

DEPRESSED CURB

NOTE: 1) SIDEWALK RAMP SURFACE SHALL BE GIVEN A PARALLEL TEXTURED BROOM FINISH.

THE CITY OF WINNIPEG PUBLIC WORKS DEPARTMENT


Reference Spec. No. CW 3235, CW 3310, CW 3325

DESIGNED BY: B.P. DRAWN BY: A.R. SCALE: N.T.S.


CHECKED BY: D.R.K. DATE: 05-12-31 DRAWING NO. SD-229E

APPROVED: SURFACE WORKS COMMITTEE

CURB RAMP DEPRESSED CURB

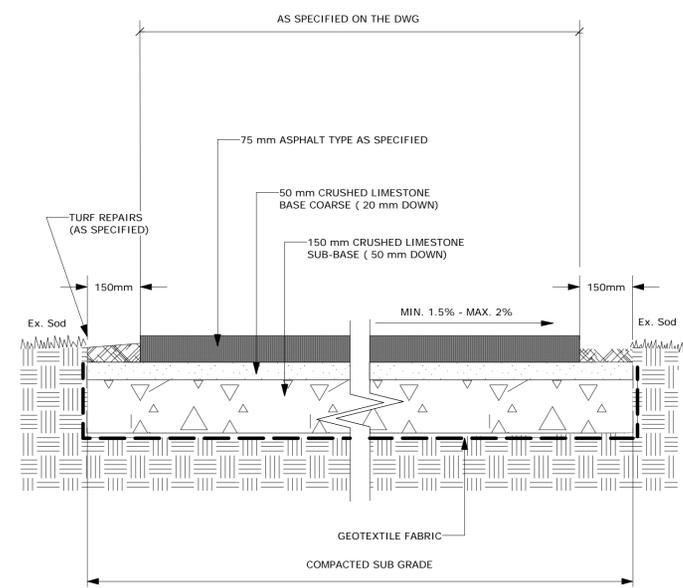

ASPHALT PATHWAY CROSS SECTION

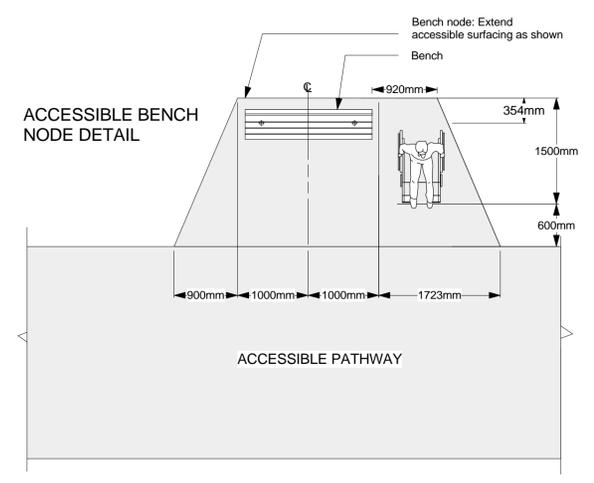

BENCH NODE DETAIL

Original Drawing Size: A1 - 594 mm x 841 mm

<p>WATERMAIN</p> <p>HYDRANT</p> <p>VALVE</p> <p>LAND DRAINAGE SEWER</p> <p>WASTE WATER SEWER</p> <p>MANHOLE</p> <p>CATCH BASIN</p> <p>CURB INLET</p> <p>GAS</p> <p>EXISTING</p>		<p>HYDRO</p> <p>M.T.S.</p> <p>CONCRETE</p> <p>ASPHALT</p> <p>PROPERTY LINE</p> <p>SURVEY BAR</p> <p>CURB STOP</p> <p>C.B. LEAD</p> <p>SIDEWALK</p> <p>SIDEWALK RAMP</p> <p>ELEVATIONS</p> <p>PROPOSED</p>		<p>150mm W.M.</p> <p>300mm L.D.S.</p> <p>250mm W.W.S.</p> <p>EXISTING</p>		<p>WATERMAIN</p> <p>HYDRANT</p> <p>VALVE</p> <p>LAND DRAINAGE SEWER</p> <p>WASTE WATER SEWER</p> <p>DATE</p>		<p>LOCATION APPROVED UNDERGROUND STRUCTURES</p> <p>DATE</p> <p>NOTE: LOCATION OF UNDERGROUND STRUCTURES AS SHOWN ARE BASED ON THE BEST INFORMATION AVAILABLE BUT NO GUARANTEE IS GIVEN THAT ALL EXISTING UTILITIES ARE SHOWN OR THAT THE GIVEN LOCATIONS ARE EXACT. CONFIRMATION OF EXISTENCE AND EXACT LOCATION OF ALL SERVICES MUST BE OBTAINED FROM THE INDIVIDUAL UTILITIES BEFORE PROCEEDING WITH CONSTRUCTION.</p>		<p>B.M. ELEV.</p> <p>THIS DRAWING SHALL NOT BE USED FOR CONSTRUCTION PURPOSES UNTIL SIGNED BELOW.</p> <p>THE CONTRACTOR SHALL CHECK ALL DIMENSIONS AND OTHER DATA ON SITE AND REPORT ANY DISCREPANCIES TO THE CONTRACT ADMINISTRATOR.</p> <p>FIGURED DIMENSIONS TO BE TAKEN IN PREFERENCE TO SCALED DIMENSIONS.</p> <p>DESIGNED BY: [] CHECKED BY: []</p> <p>DRAWN BY: [] APPROVED BY: []</p> <p>HORI SCALE 1:500</p> <p>VERT SCALE</p> <p>DATE July 2009</p>		<p>ENGINEER'S / LANDSCAPE ARCHITECT'S SEAL</p> <p>THE CITY OF WINNIPEG Planning, Property and Development Department</p> <p>Unit 15 - 30 Fort Street, Winnipeg, Manitoba R3C 4X5</p>		<p>DRAWING TITLE</p> <p>STURGEON CREEK/SCOTT PARK CONSTRUCTION DETAILS</p> <p>ADDRESS: STURGEON CREEK - SCOTT PARK</p>		<p>CAD DRAWING NO.</p> <p>SHEET 6 OF 6</p> <p>DRAWING NO. S.1-AO</p>	
---	--	---	--	---	--	--	--	--	--	---	--	--	--	--	--	--	--