


1
L9 NORTH ENTRANCE LANDING & SLOPED WALKWAY PAVING PATTERN
SCALE: 1:40

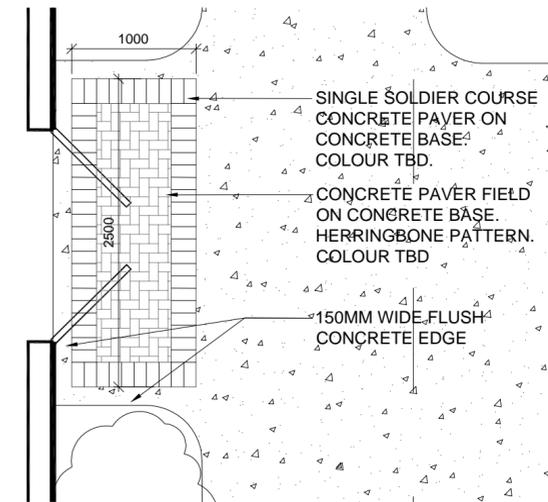

2
L9 SOUTH ENTRANCE PAVING
SCALE: 1:40

NOTE:

PIT TO BE DUG WITH BACKHOE - NOT TREE SPADE. CONTRACTOR TO ENSURE TREE SET PLUMB. SECURE T-BARS TO TREE @ APPROX. 2/3 TOTAL TRUNK HEIGHT ABOVE FINISHED GRADE. CONTRACTOR TO ENSURE T-BARS DO NOT PENETRATE ROOTBALL.


TREE GUARD, 100mm x 600mm LENGTH WEEPING TILE MATERIAL WRAPPED AROUND BASE OF TREE

TREE TO BE PLACED SLIGHTLY ABOVE SOIL LEVEL

100mm DEPTH BARK MULCH, MULCH NOT TO COME INTO CONTACT WITH BASE OF TREE

SCARIFY SIDES OF TREE PIT TO THE DEPTH OF ONE SHOVEL BLADE

TOP 1/3 OF BURLAP TO BE ROLLED DOWN AND CUT. REMOVE ALL TWINE

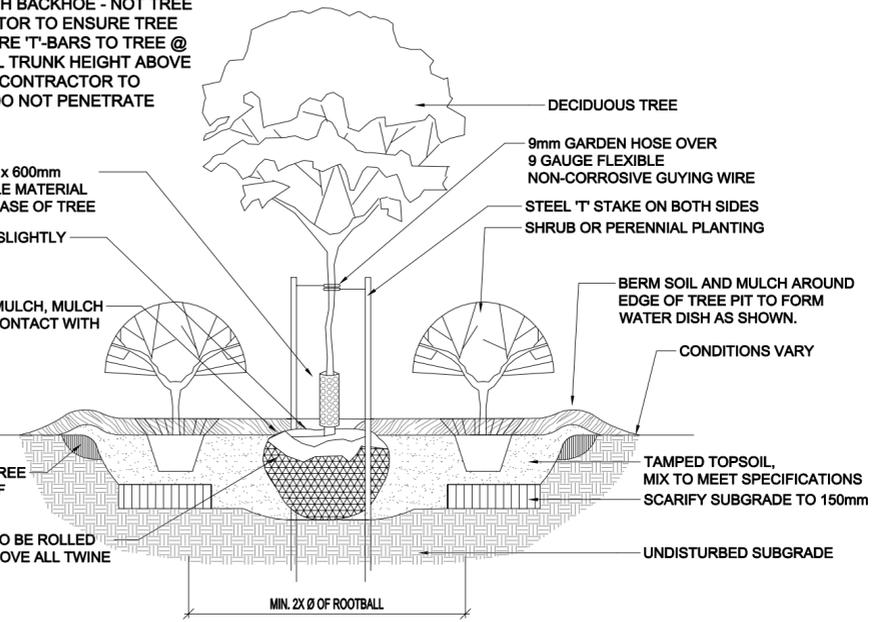

3
L9 TYPICAL TREE AND SHRUB / PERENNIAL PLANTING DETAIL
SCALE: 1:40

NOT FOR CONSTRUCTION FOR PRICING PURPOSES ONLY


All measurements in millimeters, unless otherwise noted.

| | | | |
|-----|-------------------|----------|----|
| RO | ISSUED FOR TENDER | 10.05.03 | JW |
| NO. | REVISION | DATE | BY |



| | | | |
|-------------|----------|----------------------------|------------|
| DESIGNED BY | JW | CHECKED BY | DM |
| DRAWN BY | WF/JW | APPROVED BY | DM |
| HOR. SCALE: | AS SHOWN | RELEASED FOR CONSTRUCTION: | |
| VERTICAL: | | DATE | 2010.04.27 |

LANDSCAPE ARCHITECT'S SEAL

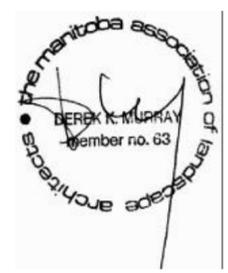

THE CITY OF WINNIPEG
DEPARTMENT OF PLANNING,
PROPERTY AND DEVELOPMENT

PROJECT TITLE
SITWORKS AT
DEER LODGE COMMUNITY CENTRE

DETAILS

| | | | |
|---------------------|----------------------------|----|----|
| SHEET | 09 | OF | 09 |
| COMPUTER FILE NAME | 644-2009-SW_2010.05.04.DWG | | |
| CITY DRAWING NUMBER | L9 | | |