

LEGEND



- Proposed Shade Canopy Locations
- ** All shade canopies to be placed on Raleigh side of the trail, only the Trail head shall be placed on the Gateway side.

1 NORTH EAST PIONEERS GREENWAY - SOUTH LOCATION PLANS
L1 Scale: 1:200



NORTH EAST PIONEERS GREENWAY

Proposed Shade Canopy Locations 1

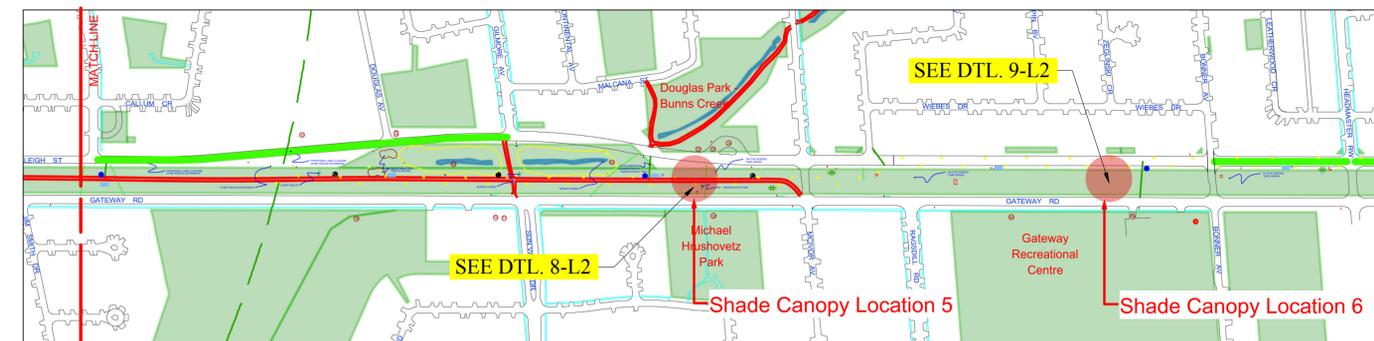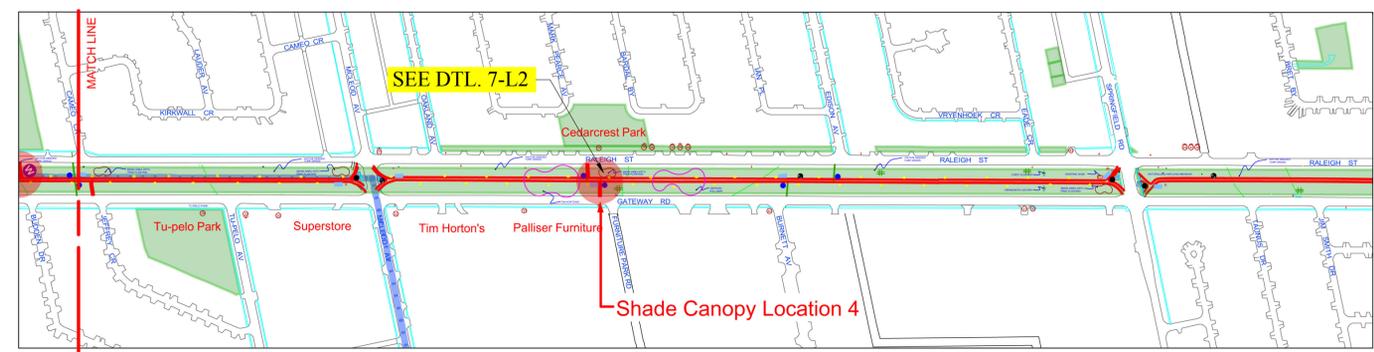

LEGEND

- Proposed Shade Canopy Locations
- ** All shade canopies to be placed on Raleigh side of the trail, only the Trail head shall be placed on the Gateway side.

2 NORTH EAST PIONEERS GREENWAY - NORTH LOCATION PLANS
L1 Scale: 1:200



NORTH EAST PIONEERS GREENWAY

Proposed Shade Canopy Locations 2



3 HARTE TRAIL EAST END
L1 Scale: 1:200



4 BISHOP GRANDIN AND ST. MARY'S RD.
L1 Scale: 1:200



4 CORDITE TRAIL WEST END
L1 Scale: 1:200

NO.	REVISIONS	BY	DATE

KEN RECH LANDSCAPE ARCHITECTS INC.
1480 Wellington Crescent Winnipeg Manitoba
Fax 489-6852 R3N 0B3 Tel(204) 489-6616

PROJECT TITLE
**CITY OF WINNIPEG
TRAILHEAD SIGN STRUCTURES**

VARIOUS PARK SITE LOCATIONS

DRAWING TITLE

**STRUCTURE
LOCATION MAPS**

DRAWN BY	SCALE	NTS	SHEET NO.
KEN RECH			
PRINT DATE	DATE		
Aug 21, 2009	Aug 21, 2009		
FILE NO.	REVISION		
09-08	0		

L1