






1 BISHOP GRANDIN GREENWAY - ST. MARY'S ROAD SITE DEMOLITION PLAN
L3 Scale: 1:200

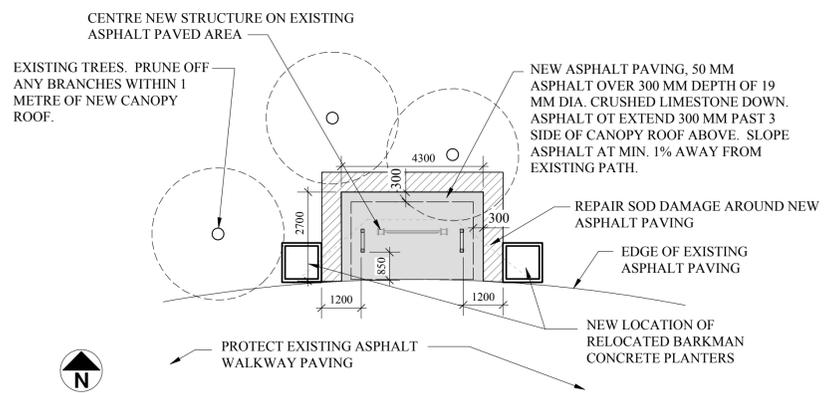

2 BISHOP GRANDIN GREENWAY - ST. MARYS RD. LAYOUT PLAN
L3 Scale: 1:100

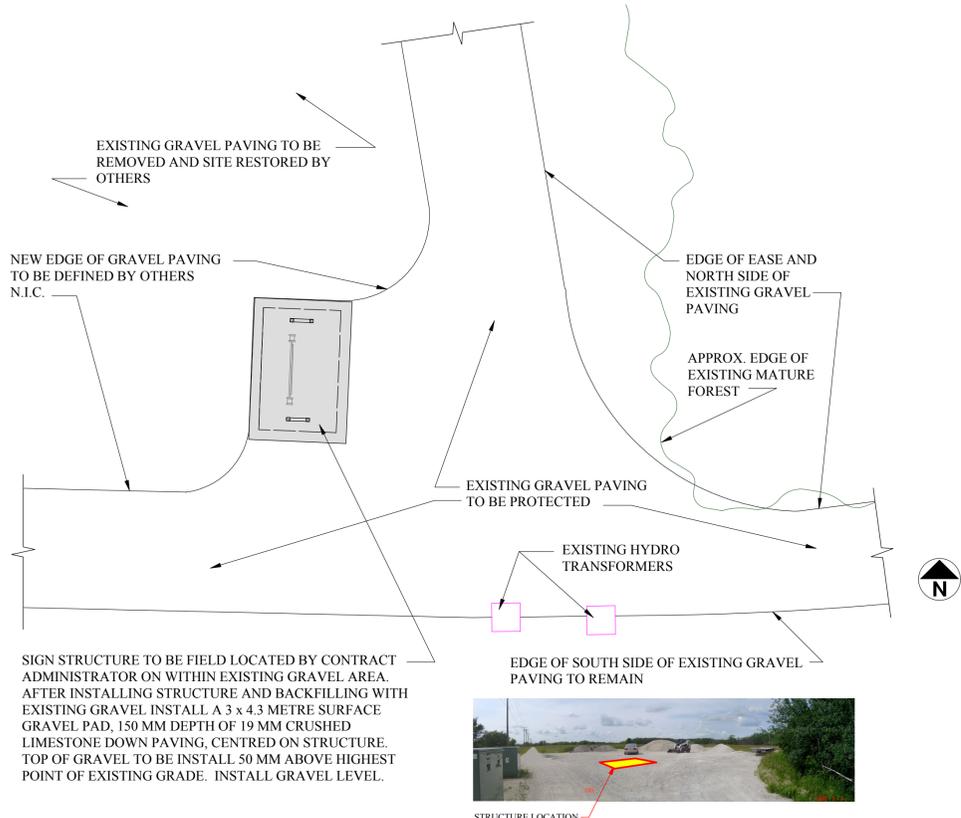

3 HARTE TRAIL SIGN CANOPY LOCATION PLAN
L3 Scale: 1:100

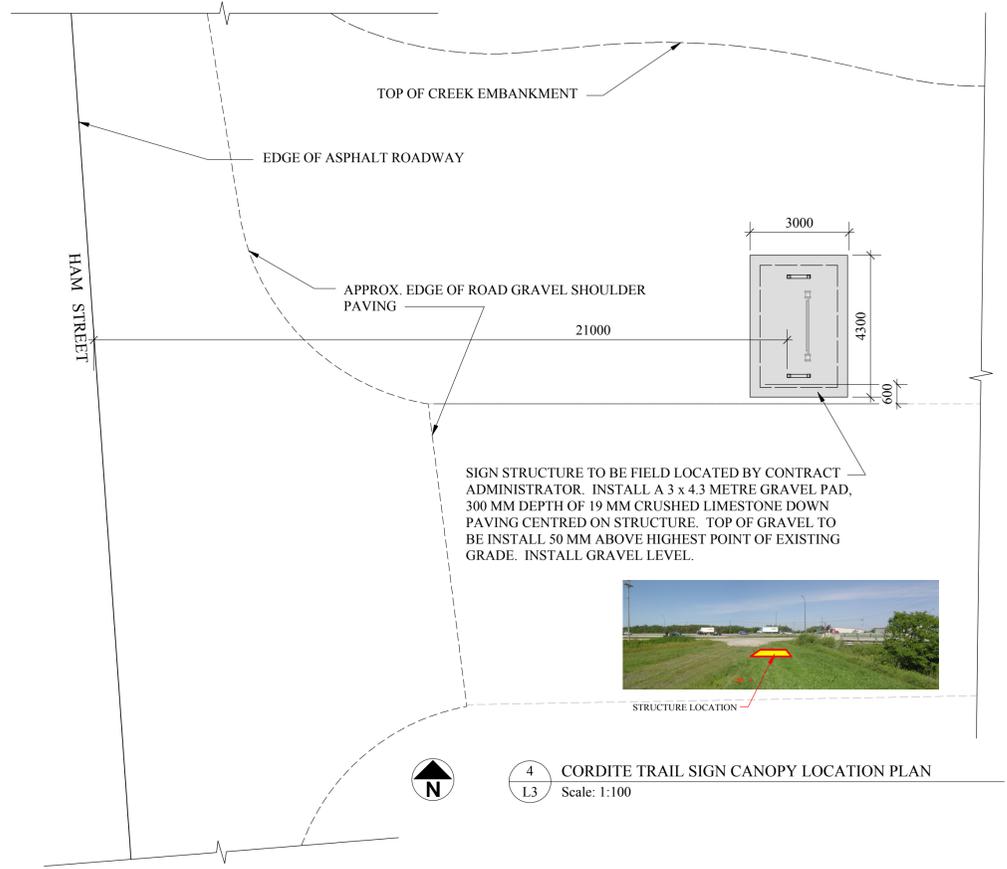

4 CORDITE TRAIL SIGN CANOPY LOCATION PLAN
L3 Scale: 1:100

NO.	REVISIONS	BY	DATE

KEN RECH LANDSCAPE ARCHITECTS INC.
1480 Wellington Crescent Winnipeg, Manitoba
Fax 489-6852 R3N 0B3 Tel(204) 489-6616

PROJECT TITLE
**CITY OF WINNIPEG
TRAILHEAD SIGN STRUCTURES**

VARIOUS PARK SITE LOCATIONS

DRAWING TITLE
**STRUCTURE
LOCATION MAP
HARTE TRAIL, CORDITE TRAIL,
& BISHOP GRANDIN GREENWAY**

DRAWN BY	SCALE	NTS	SHEET NO.
KEN RECH			
PRINT DATE	DATE		
Aug. 21, 2009	Aug. 21, 2009		
FILE NO.	REVISION		
09-08	0		

L3