


NOTE: CHAINAGES SHOWN ARE ALONG
S R OF DISRAELI ST

DISRAELI STREET

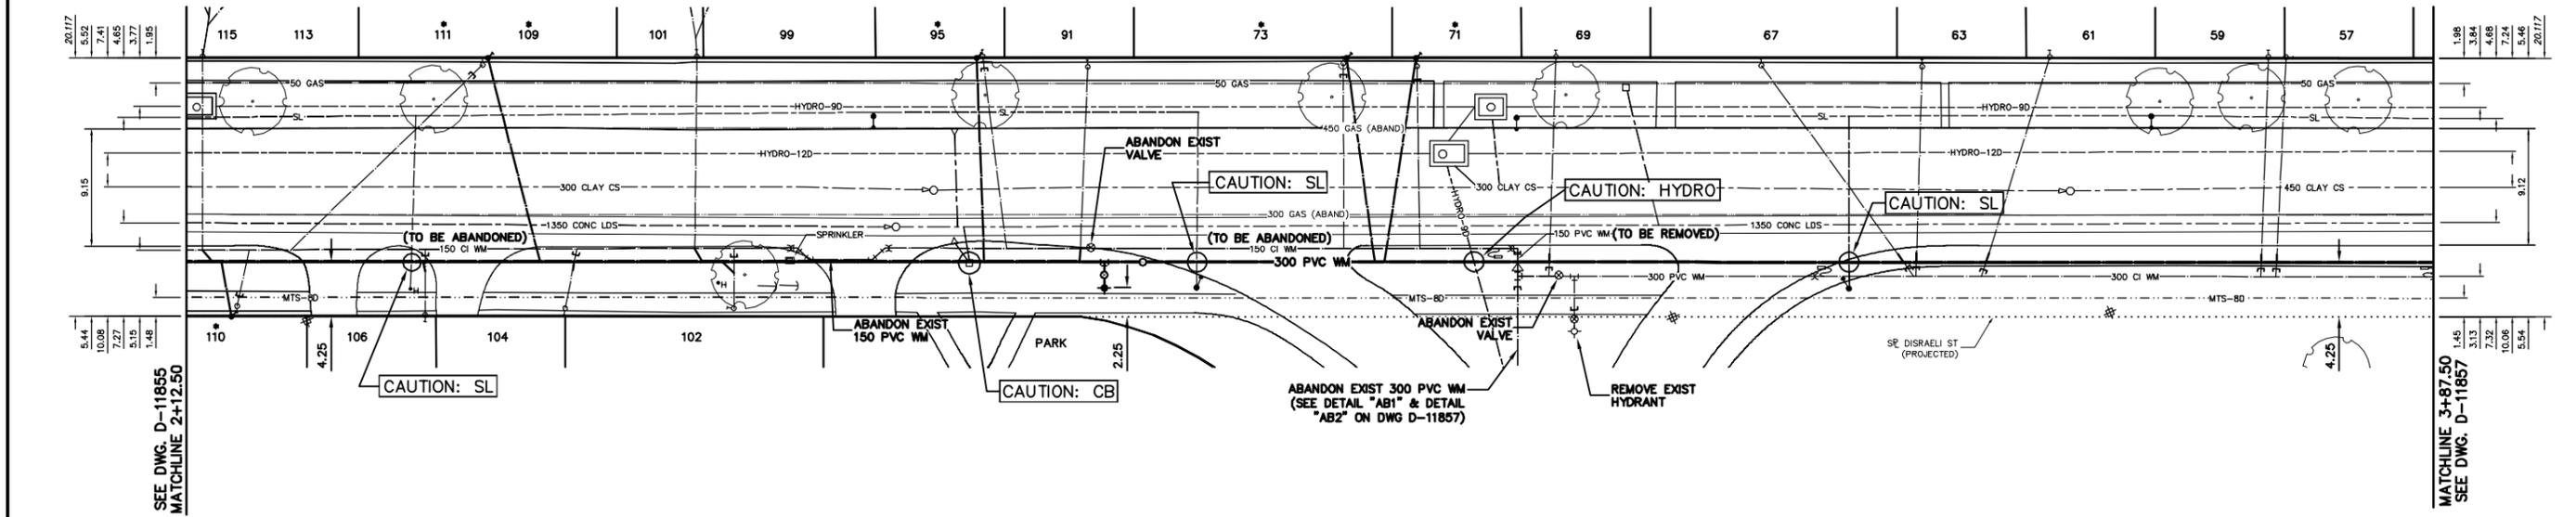

FOR CONSTRUCTION NOTES
SEE DRAWING D-11855

FOR SERVICE INFORMATION
SEE DRAWING D-11855

WARNING
IF POWER EQUIPMENT OR EXPLOSIVES ARE TO BE USED FOR EXCAVATION ON THIS PROJECT THE CONTRACTOR MUST:
1) NOTIFY THE GAS COMPANY OF THE PROPOSED LOCATION OF EXCAVATION.
2) TAKE PRECAUTION TO AVOID DAMAGE TO GAS COMPANY INSTALLATIONS.
SEE PROVINCIAL REGULATION 210/72 FOR DETAILS

METRIC
WHOLE NUMBERS INDICATE MILLIMETRES
DECIMALIZED NUMBERS INDICATE METRES
NOTE: ALL VALVES TO BE INSTALLED
CLOCKWISE TO CLOSE



EXISTING	LEGEND-PLAN	PROPOSED	EXISTING	LEGEND-PLAN	PROPOSED	EXISTING	LEGEND-PROFILE	PROPOSED
○	200 WM	○	○	200 WM	○	○	200 WM	○
⊕	WATERMAIN	⊕	○	SL, HYDRO	○	○	150 WM	○
⊙	HYDRANT	⊕	○	MTS	○	⊕	WATERMAIN	⊕
⊙	VALVE	⊕	○	TRAFFIC SIGNALS	○	⊕	HYDRANT	⊕
⊙	525 LDS	○	○	GAS	○	⊕	VALVE	⊕
⊙	LAND DRAINAGE SEWER	○	○	50 GAS	○	⊕	300 LDS	○
⊙	375 WWS	○	○	300 LDS	○	⊕	LAND DRAINAGE SEWER	⊕
○	WASTEWATER SEWER	○	○	250 WWS	○	⊕	WASTEWATER SEWER	⊕
○	MANHOLE	○	○	○	○	⊕	○	○
○	CATCH BASIN	○	○	○	○	⊕	○	○
○	CURB INLET	○	○	○	○	⊕	○	○
○	REDUCER	○	○	○	○	⊕	○	○
○	COUPLER	○	○	○	○	⊕	○	○
○	ANODE	○	○	○	○	⊕	○	○
○	○	○	○	○	○	⊕	○	○

LOCATION APPROVED	B.M. ELEV.	FIELD BOOK #:
UNDERGROUND STRUCTURES		
SUPV. U/G STRUCTURES COMMITTEE		
DATE		
NOTE:		
LOCATION OF UNDERGROUND STRUCTURES AS SHOWN ARE BASED ON THE BEST INFORMATION AVAILABLE BUT NO GUARANTEE IS GIVEN THAT ALL EXISTING UTILITIES ARE SHOWN OR THAT THE GIVEN LOCATIONS ARE EXACT. CONFIRMATION OF EXISTENCE AND EXACT LOCATION OF ALL SERVICES MUST BE OBTAINED FROM THE INDIVIDUAL UTILITIES BEFORE PROCEEDING WITH CONSTRUCTION.		
NO.	REVISIONS	DATE BY

CITY OF WINNIPEG WATER AND WASTE ENGINEERING DIVISION			
DESIGNED BY	AS	CHECKED BY	SC/KZ
DRAWN BY	CJH	APPROVED BY	KZ
HOR. SCALE	1:250	RELEASED FOR CONSTRUCTION	
VERTICAL	1:50	K.R. ZUREK	
DATE	2009 09 01	DATE	2009 09 01

ENGINEER'S SEAL
ORIGINAL SIGNED BY A. SINGBEIL
09/09/01
BID OPPORTUNITY 667-2009
FILENAME: D-11856.dwg
PLOT DATE: 2009 09 01

THE CITY OF WINNIPEG
WATER AND WASTE DEPARTMENT

2009 WATERMAIN RENEWALS
CONTRACT 44
DISRAELI STREET
75 E OF SUTHERLAND AVENUE TO
112.50 W OF ROVER AVENUE

SHEET 2 OF 4
CITY DRAWING NUMBER
D-11856