




LOCATION PLAN
scale: 1:15,000

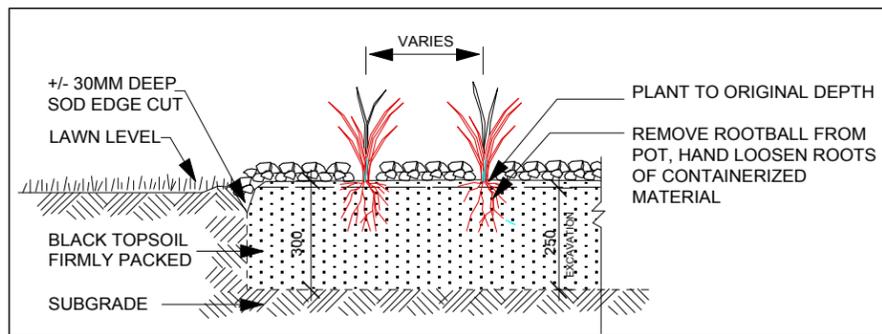

Planting Bed Planting Detail - NTS

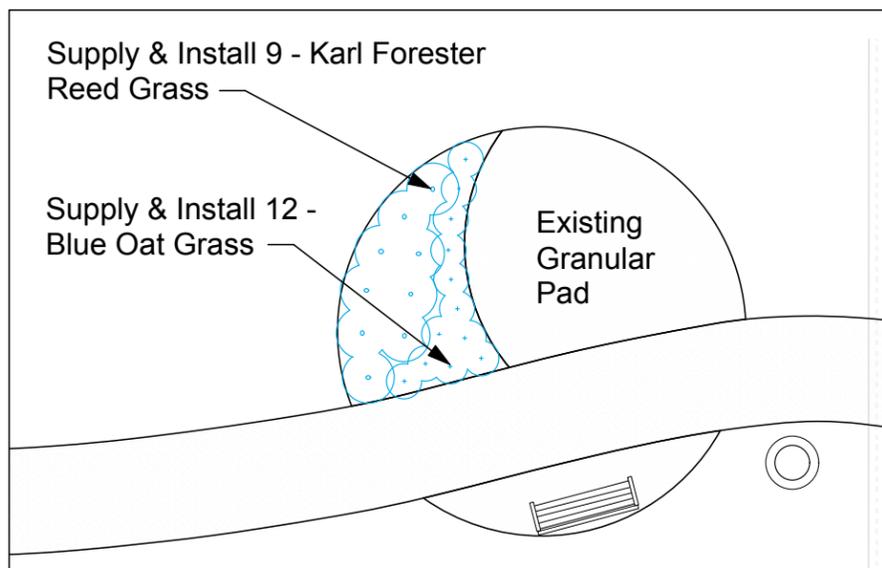

Planting Bed Planting Plan - NTS

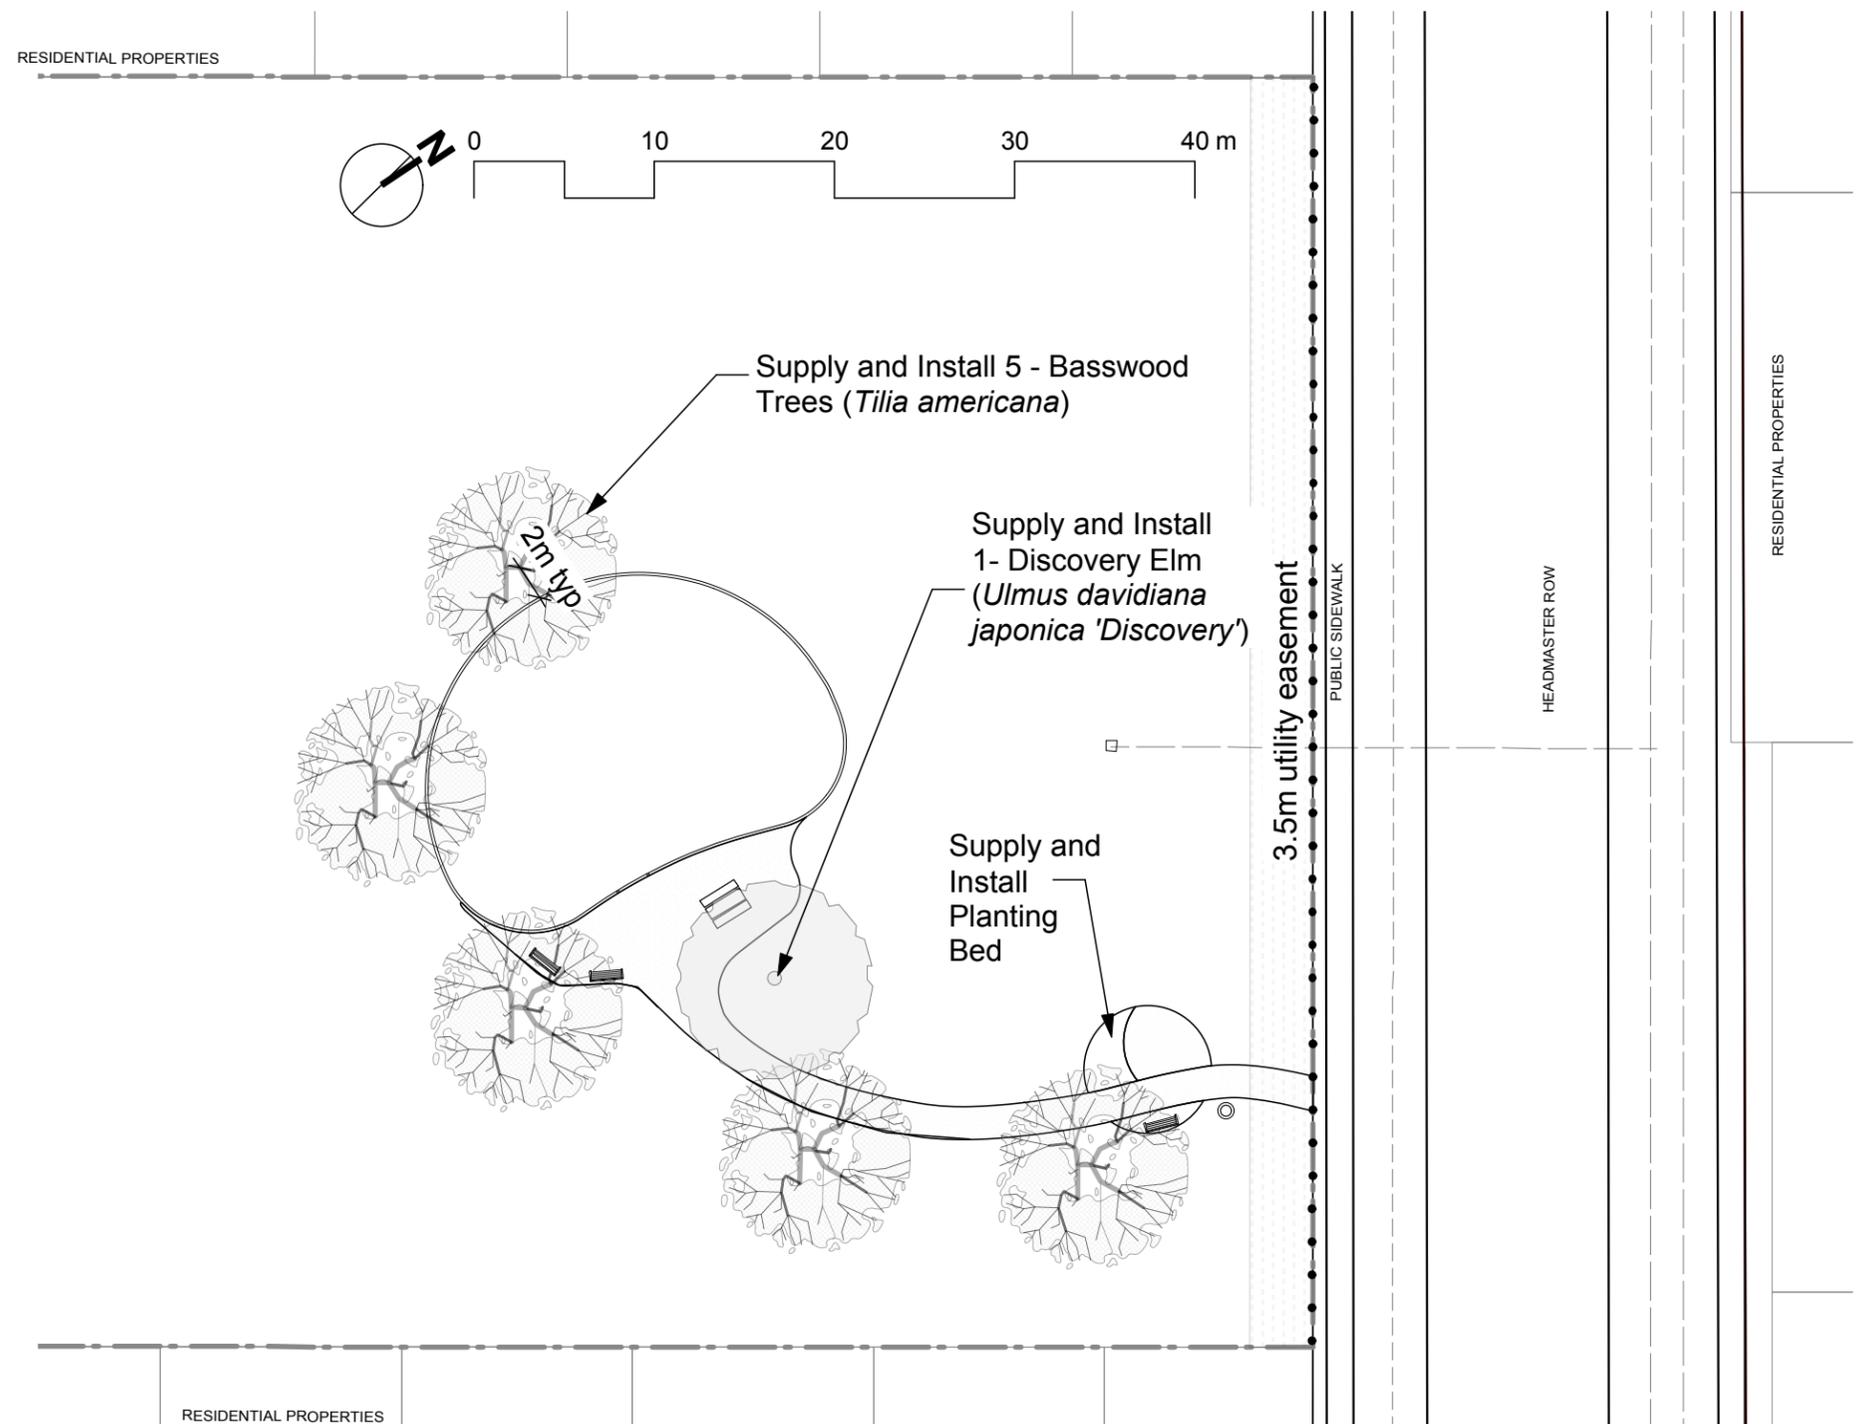

CONTRACTOR TO CONFIRM ALL DIMENSIONS AND REPORT ANY DISCREPANCIES TO CONTRACT ADMINISTRATOR PRIOR TO CONSTRUCTION. LOCATION OF UNDERGROUND STRUCTURES AS SHOWN ARE BASED ON THE BEST INFORMATION AVAILABLE BUT NO GUARANTEE IS GIVEN THAT ALL EXISTING UTILITIES ARE SHOWN OR THAT THE GIVEN LOCATIONS ARE EXACT. CONFIRMATION OF EXISTENCE AND EXACT LOCATION OF ALL SERVICES MUST BE OBTAINED FROM THE INDIVIDUAL UTILITIES BEFORE PROCEEDING WITH CONSTRUCTION.



THE CITY OF WINNIPEG
Planning, Property and Development Department
Planning and Land Use Division
Unit 15 - 30 Fort Street, Winnipeg, MB, (R3C 4X5)

DESIGNED BY	SP	CHECKED BY	
DRAWN BY	IL	APPROVED BY	MANAGER, PARK AND OPEN SPACES
HORIZ. SCALE	1:400	DATE	
VERT. SCALE		DATE	
DATE	SEPT 09	DATE	MANAGER, PLANNING AND LAND USE DIVISION

DRAWING TITLE	DRAWING NO.
OLYMPIC PARK	
Proposed Tree Planting	O.19-E
SITE ADDRESS	BID OPPORTUNITY NO. 712-2009